




← 29 Leverton Street, London NW5 2PH.
 Proposed Ground Floor Layout
 Pmrca © Drawing number LSP-01 Rev -
 Scale 1.50

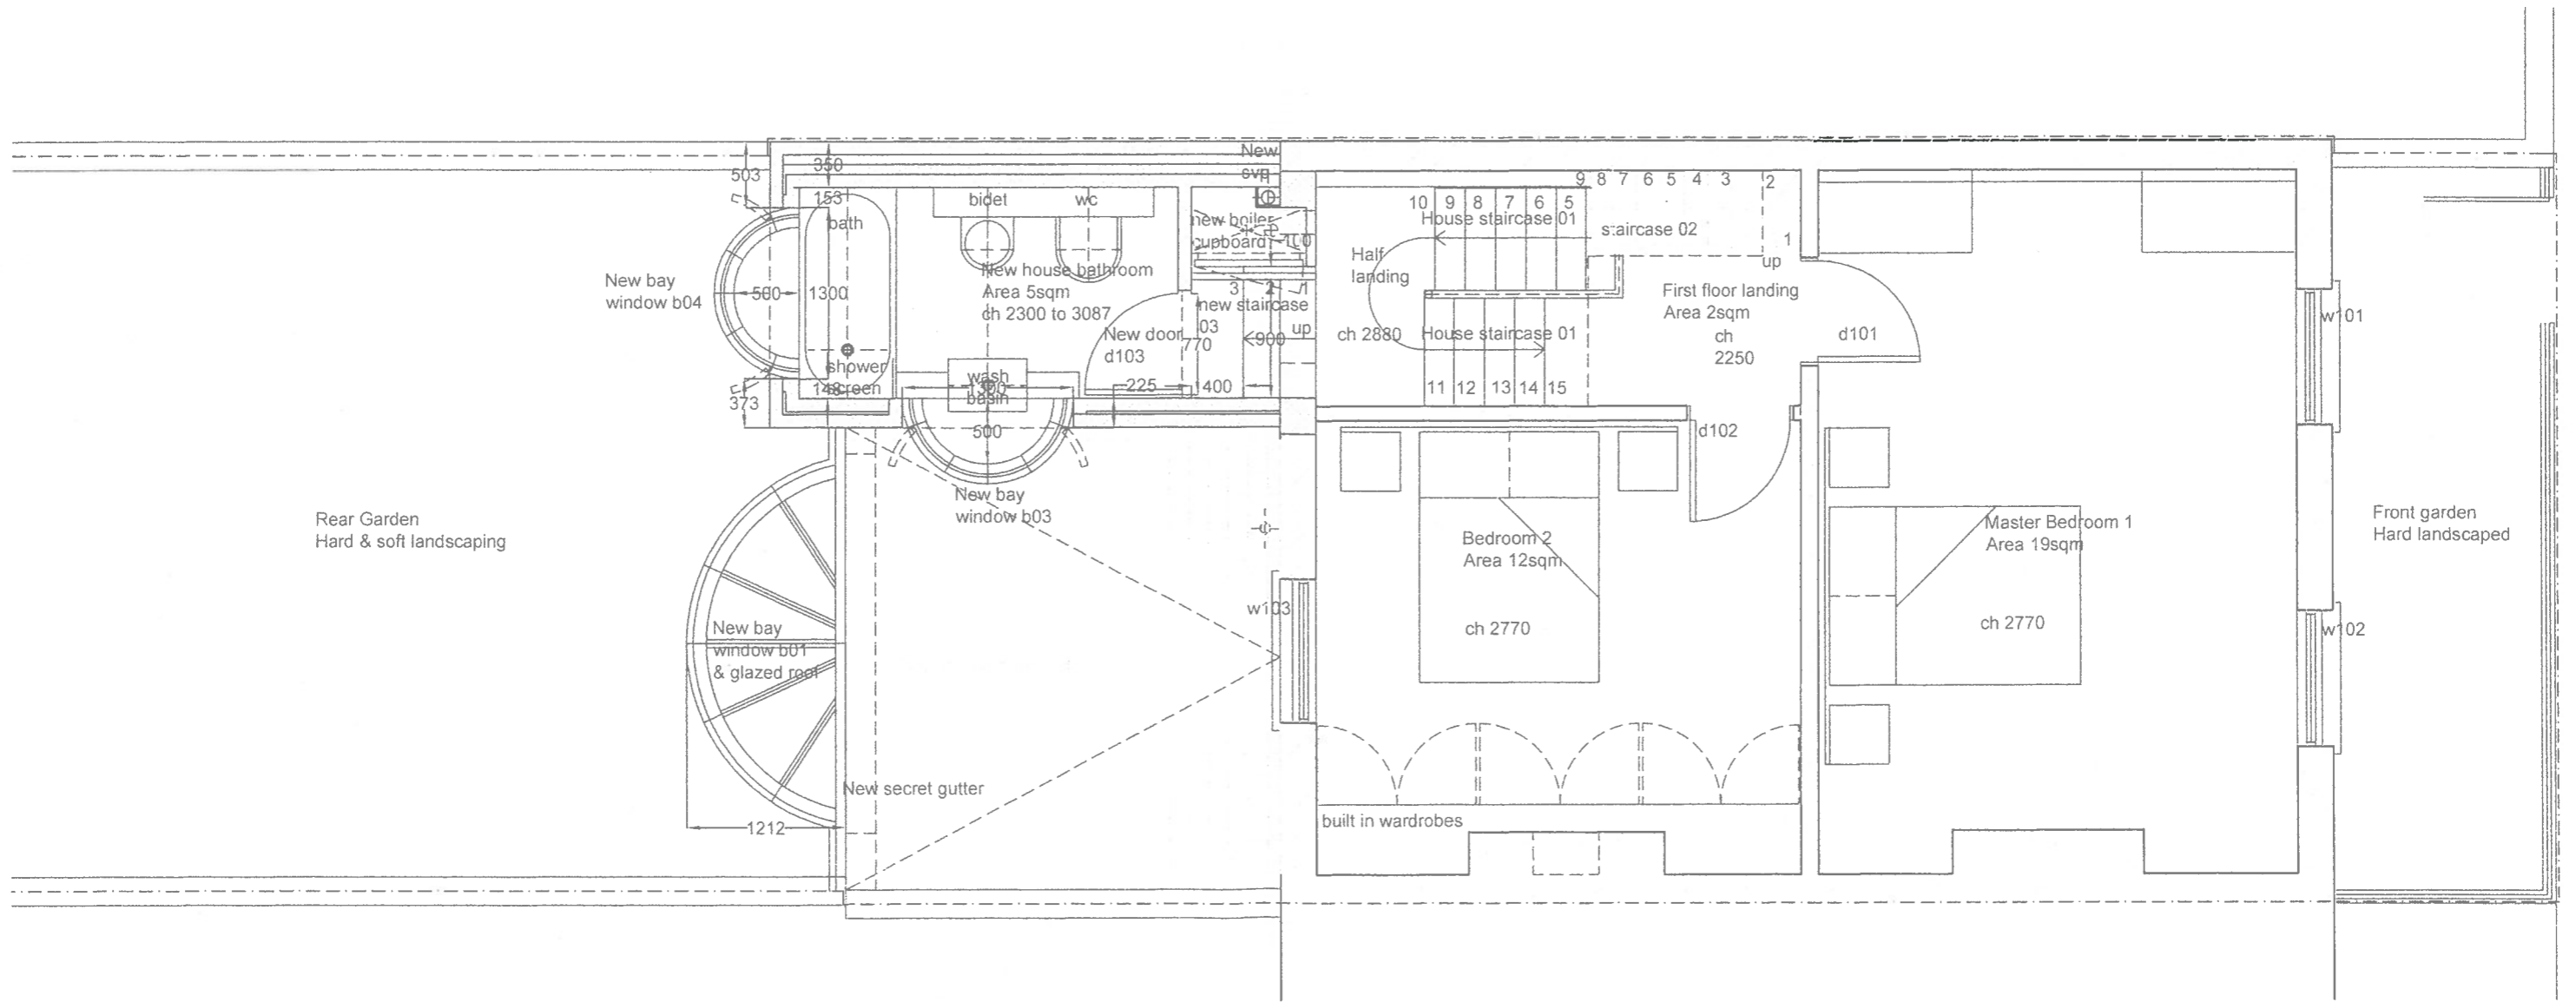

← 29 Leverton Street, London NW5 2PH.
 Proposed First Floor Layout
 Pmrca © Drawing number LSP-02 Rev -
 Scale 1.50 →

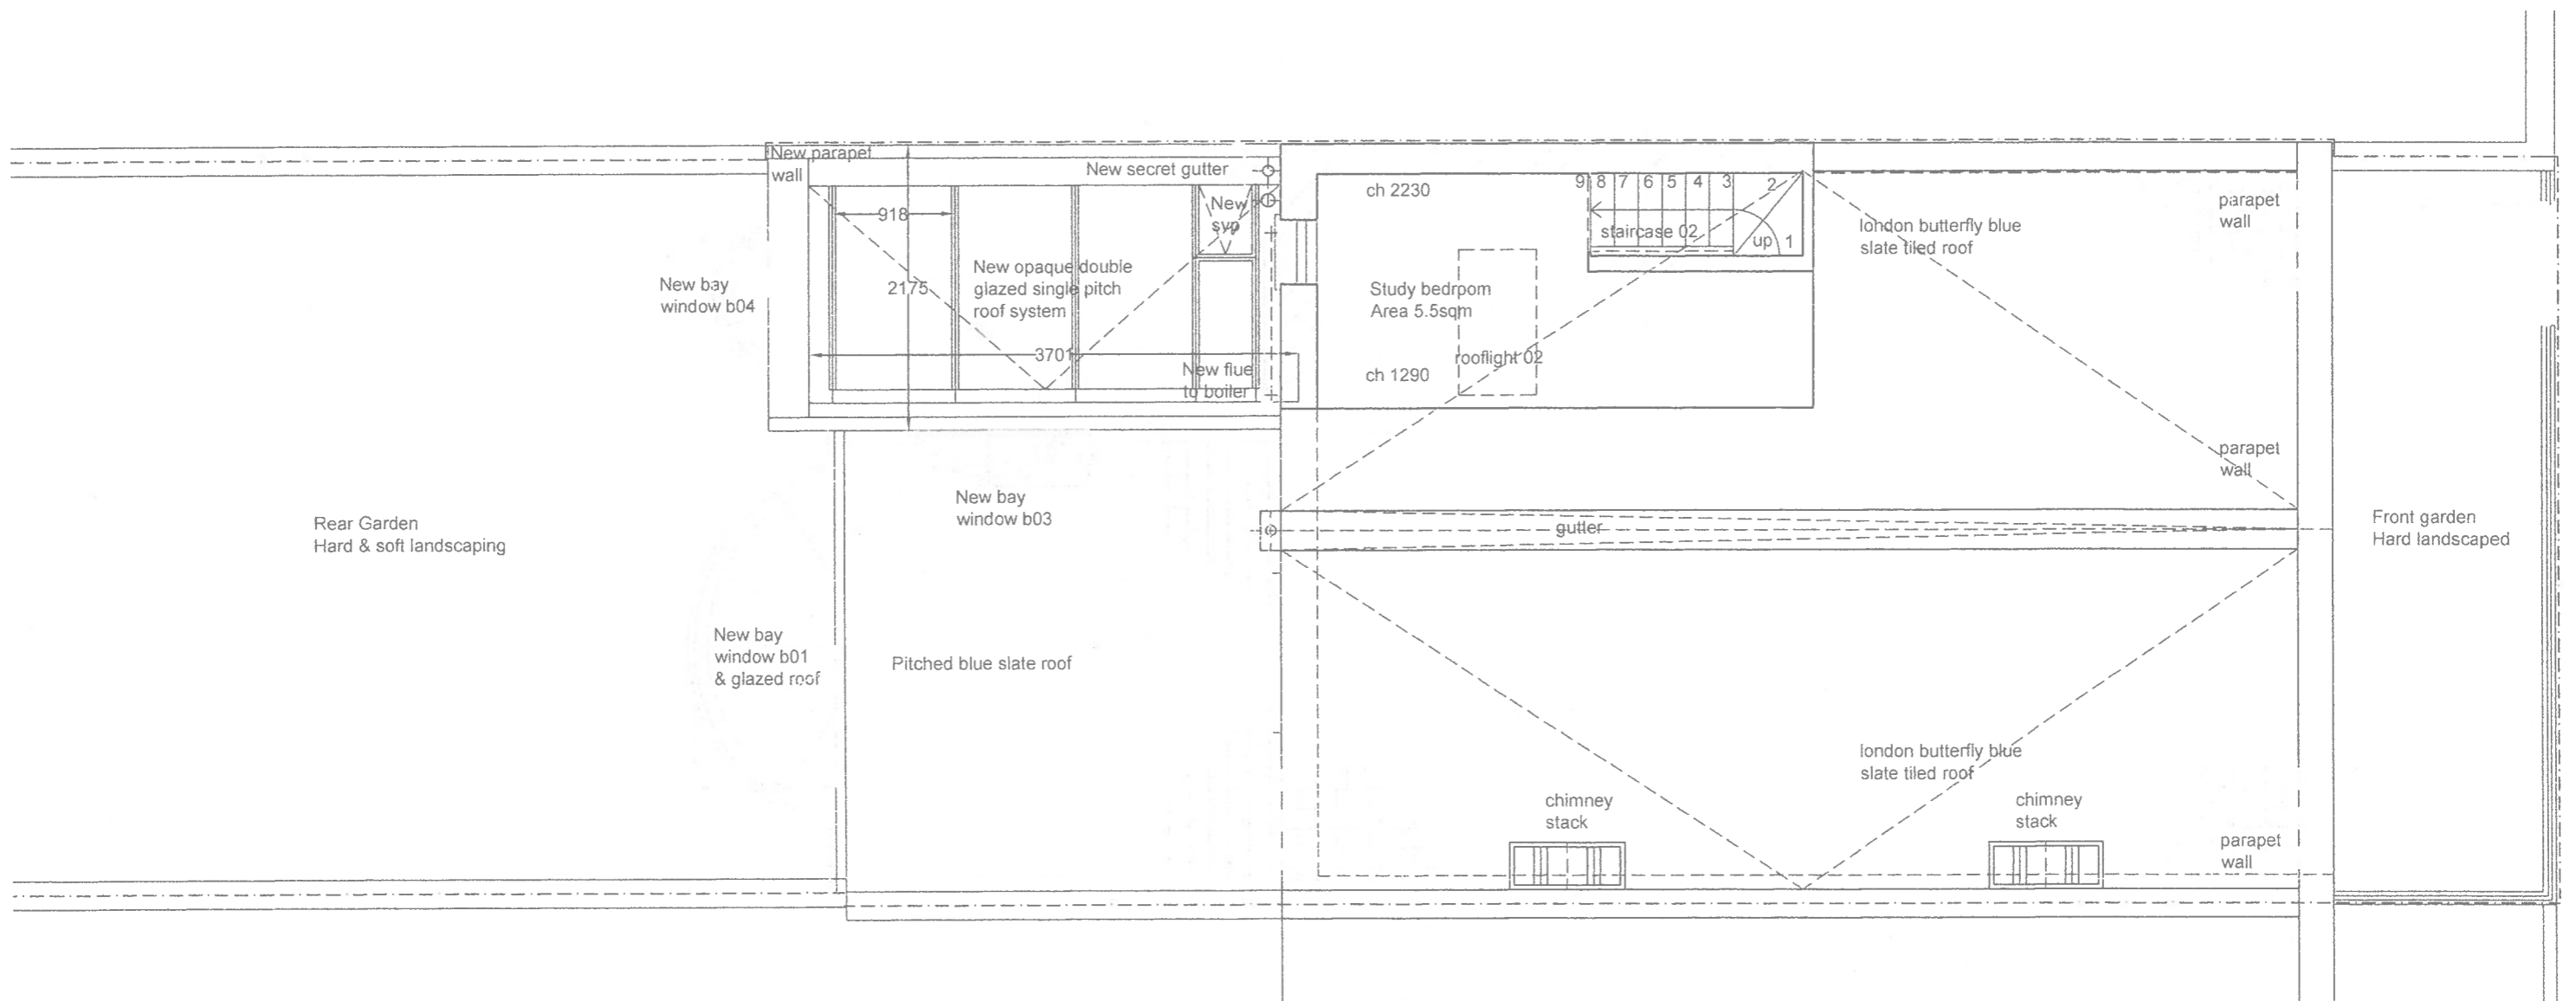

29 Leverton Street, London NW5 2PH.
 Proposed Roof Layout
 Pmrca © Drawing number LSP-03 Rev -
 Scale 1.50

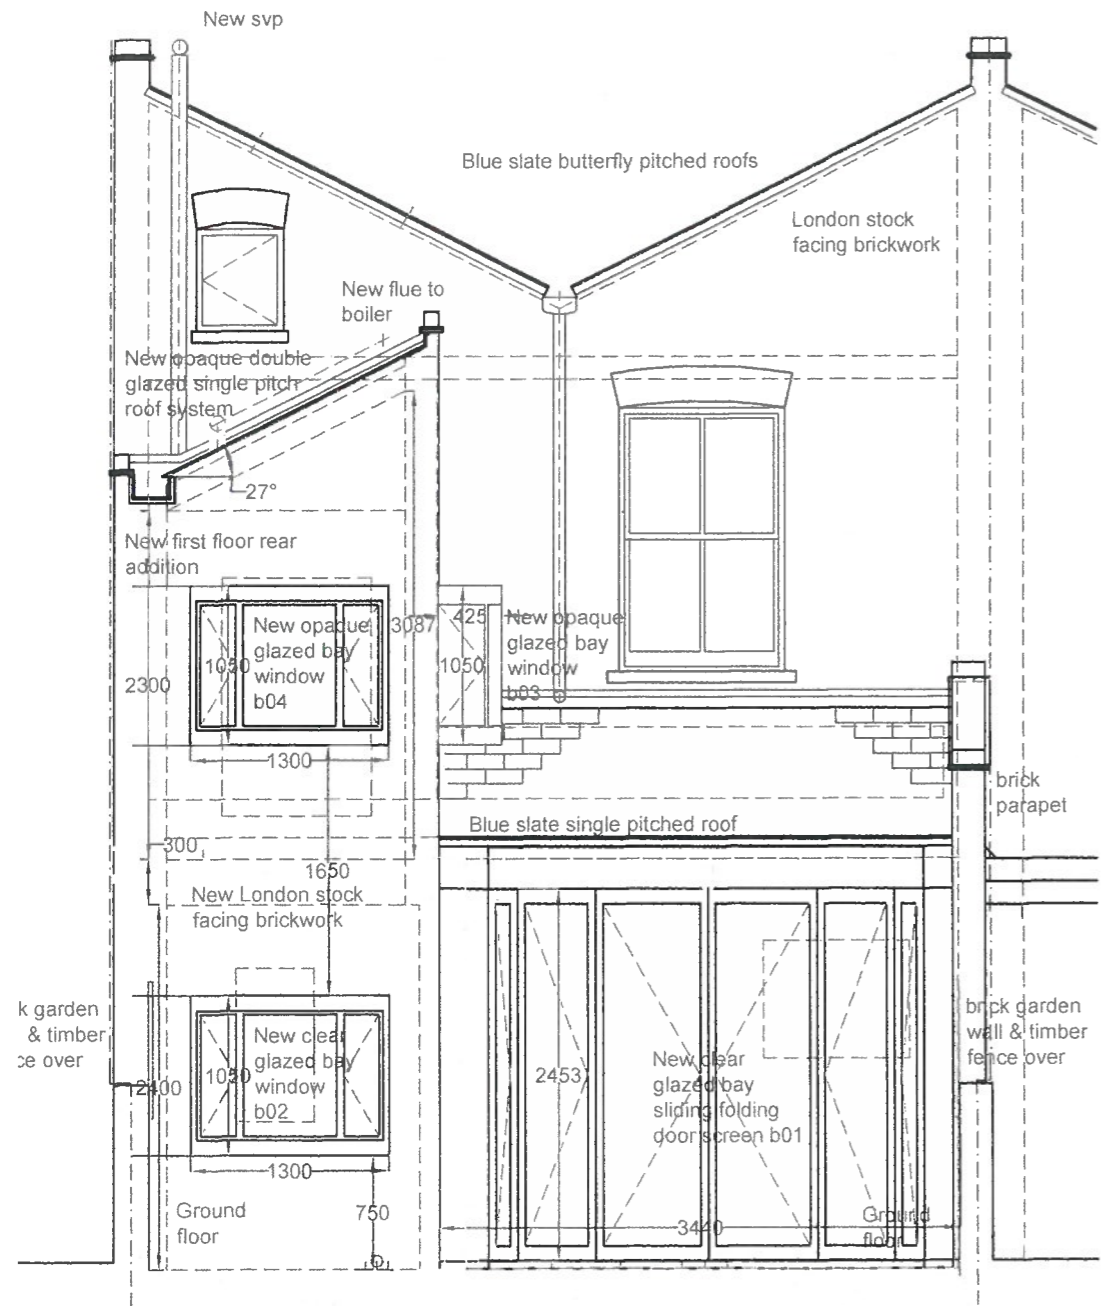


29 Leverton Street, London NW5 2PH.


Proposed Rear Elevation

Pmrca © Drawing number LSP-05 Rev -



Scale 1:50

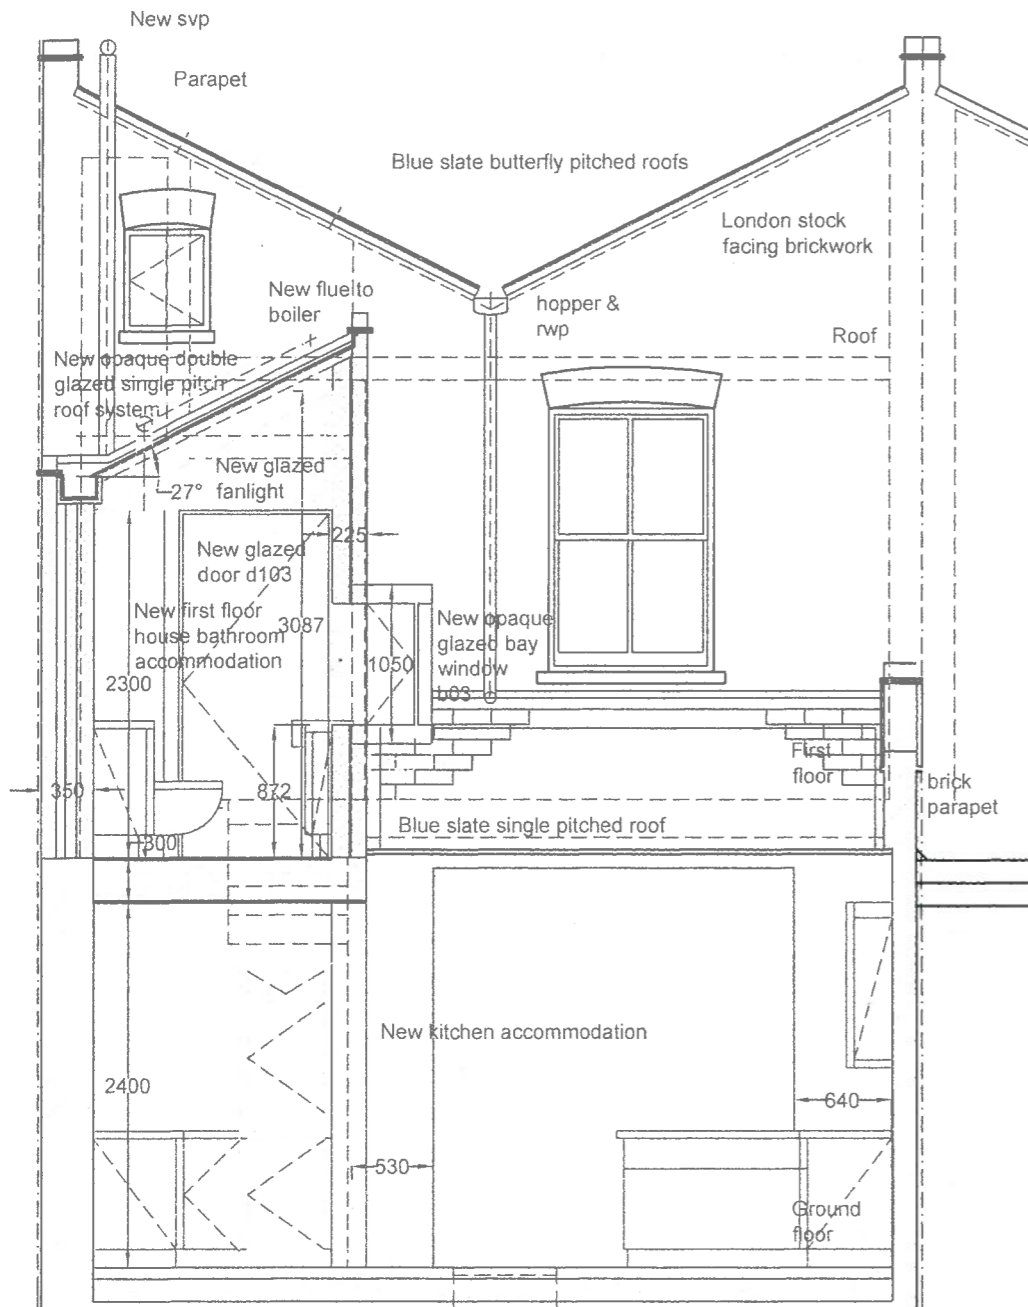

29 Leverton Street, London NW5 2PH.
 Proposed Short Section A - A
 Pmrca©Drawing number LSP-06 Rev -
 Scale 1.50

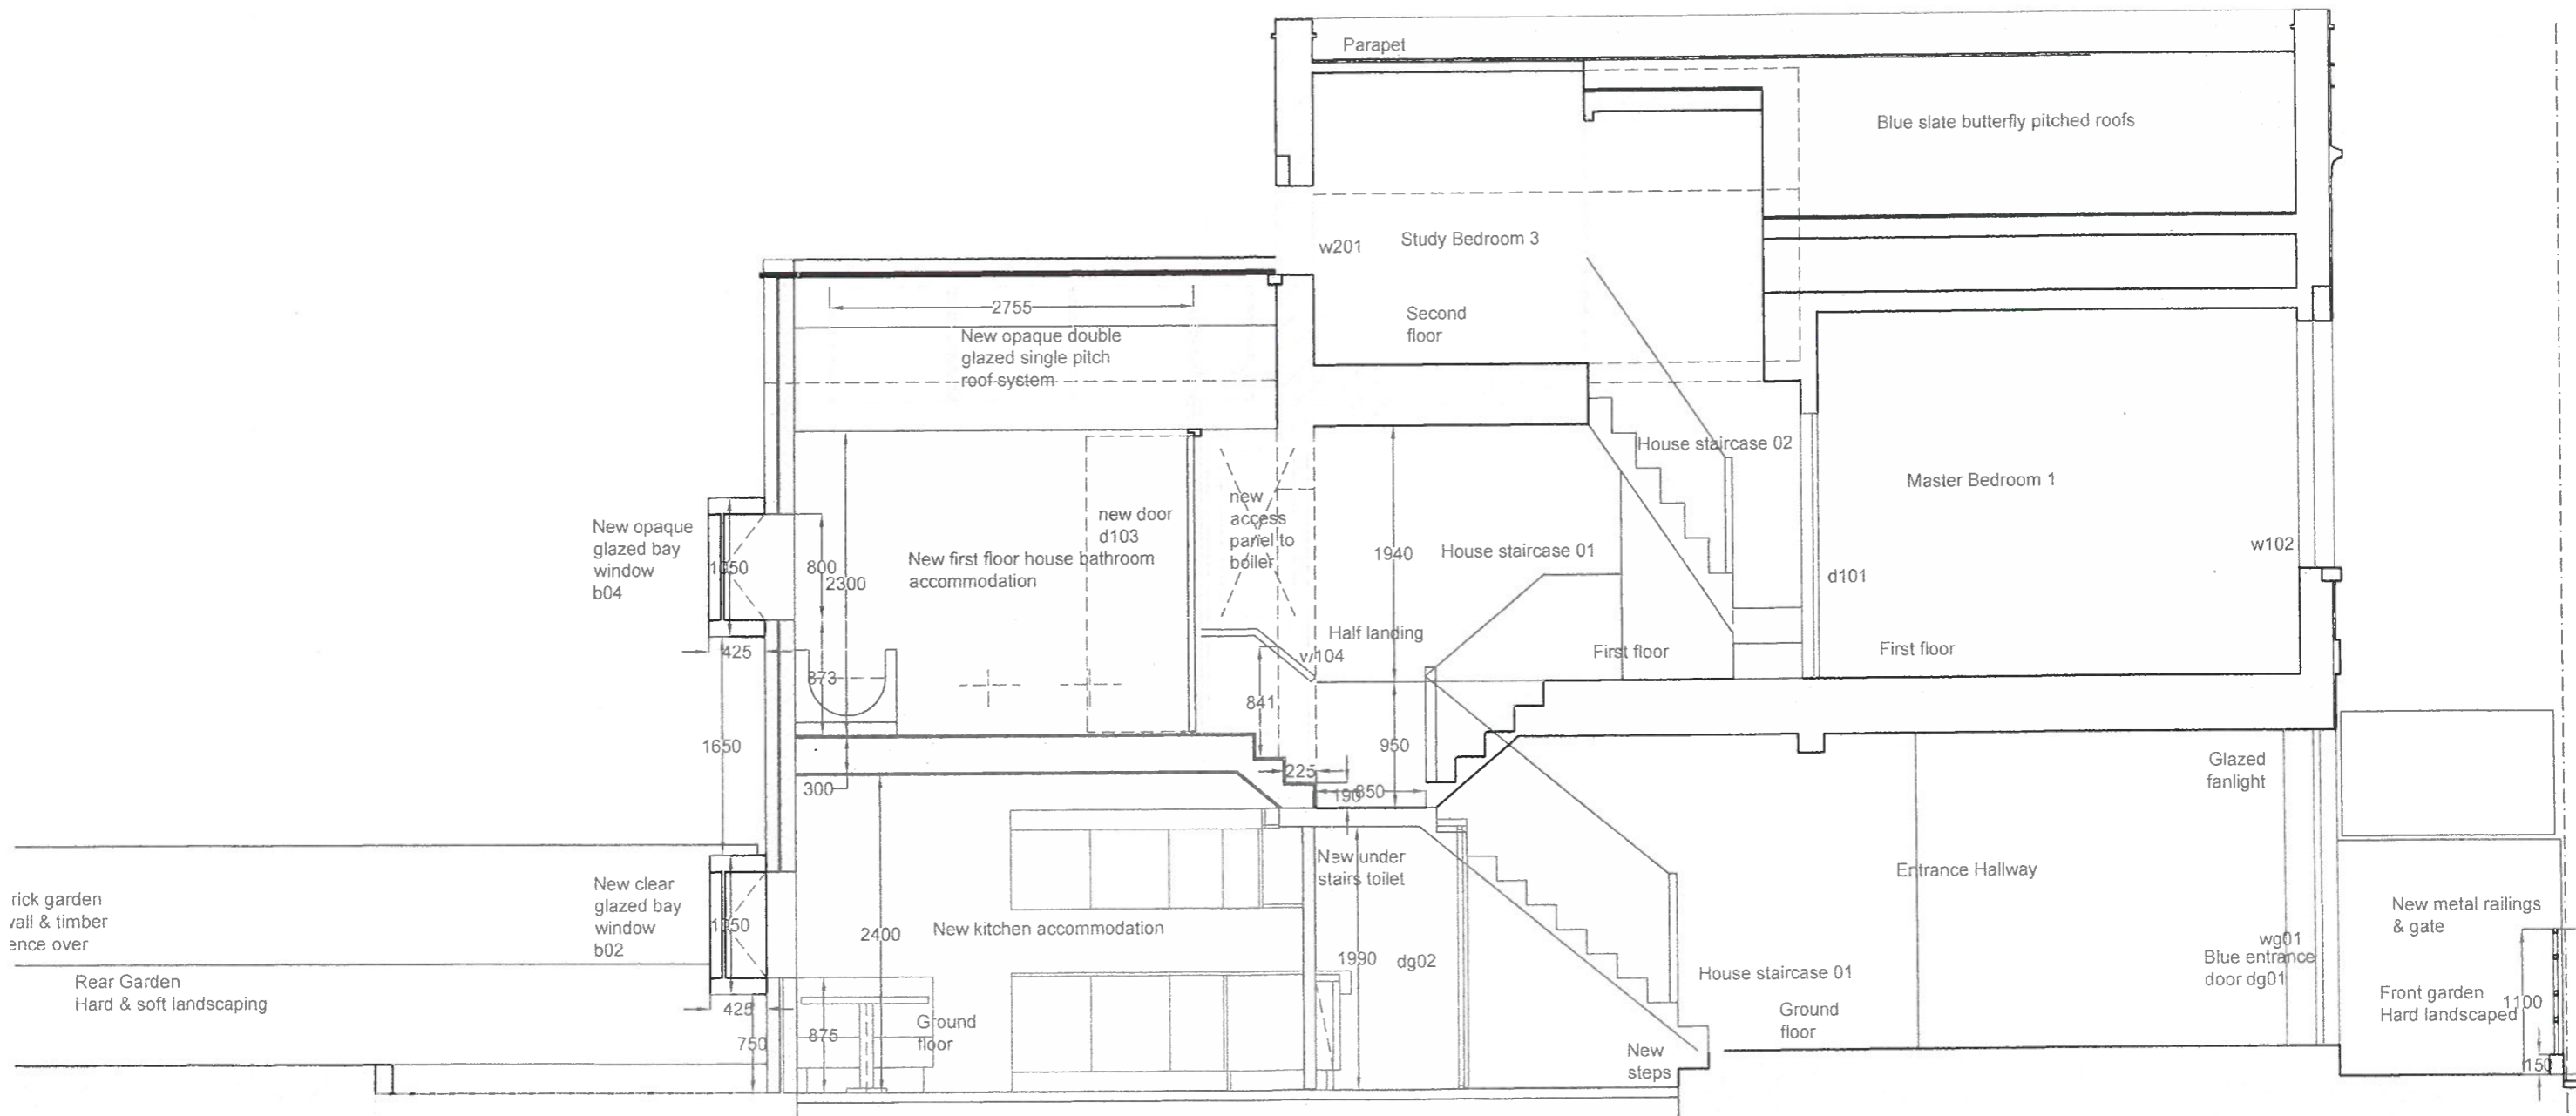


← 29 Leverton Street, London NW5 2PH.
 Proposed Long Section C - C
 Pmrca © Drawing number LSP-08 Rev -
 Scale 1.50 →

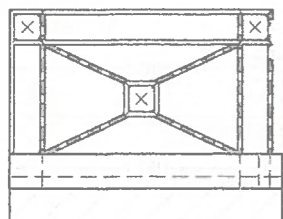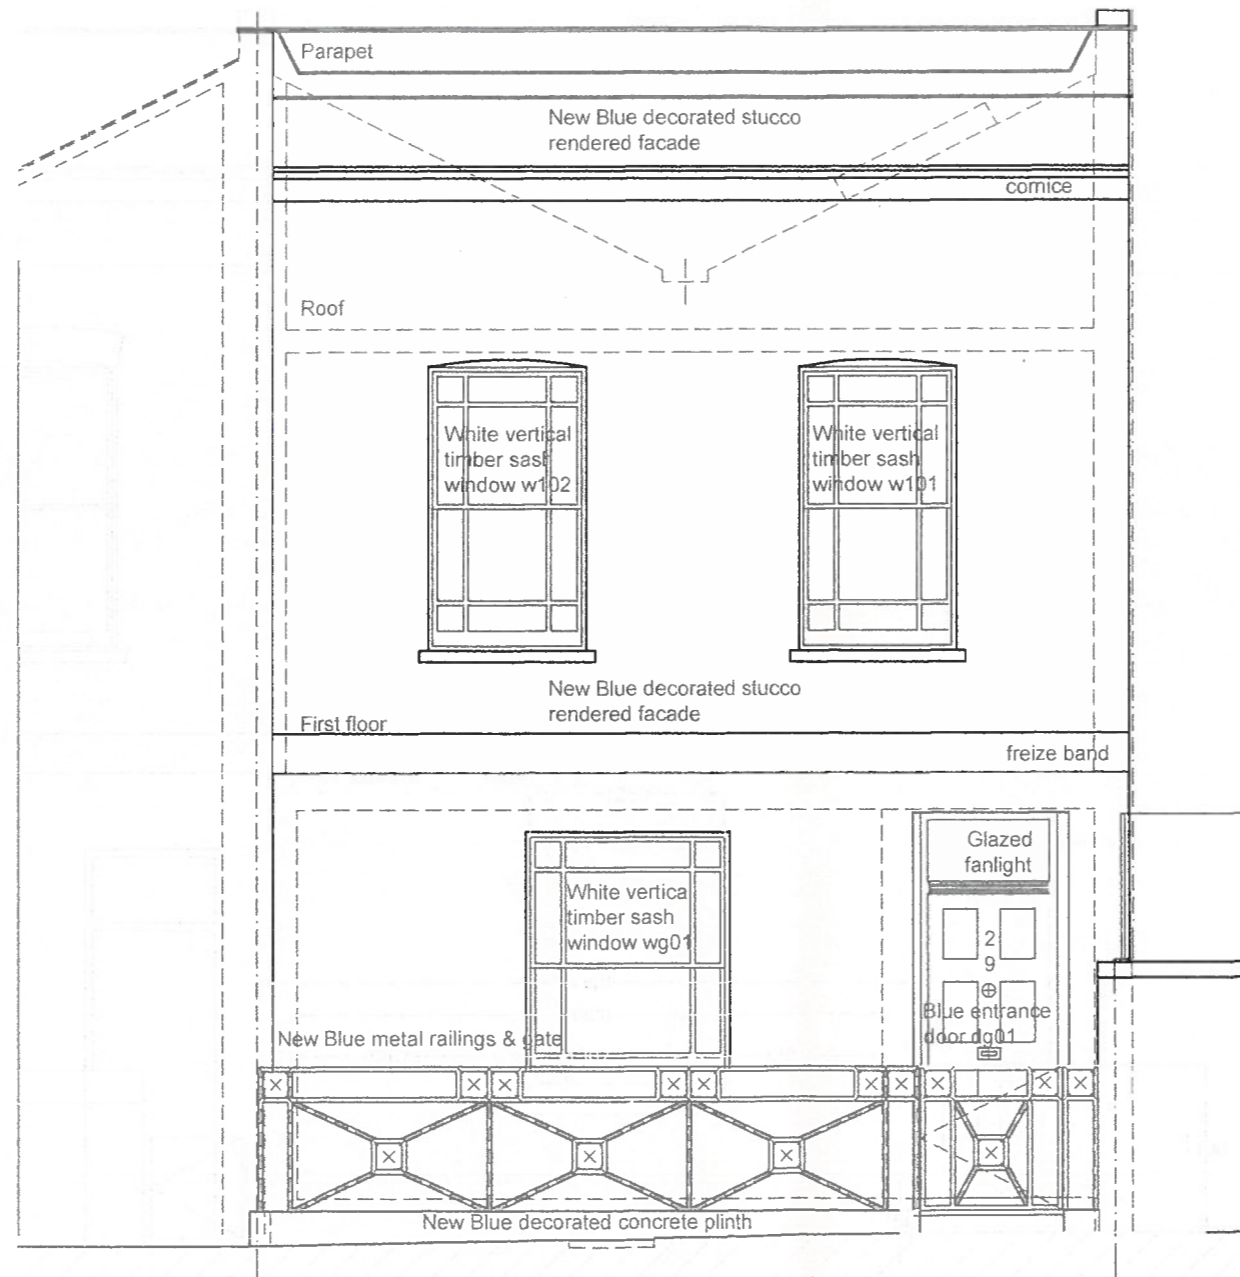

29 Leverton Street, London NW5 2PH.
Proposed Street Elevation End Return Railings

29 Leverton Street, London NW5 2PH.
Proposed Street Elevation Railings rationale
Pmrca©Drawing number LSP-04 Rev -
Scale 1.50

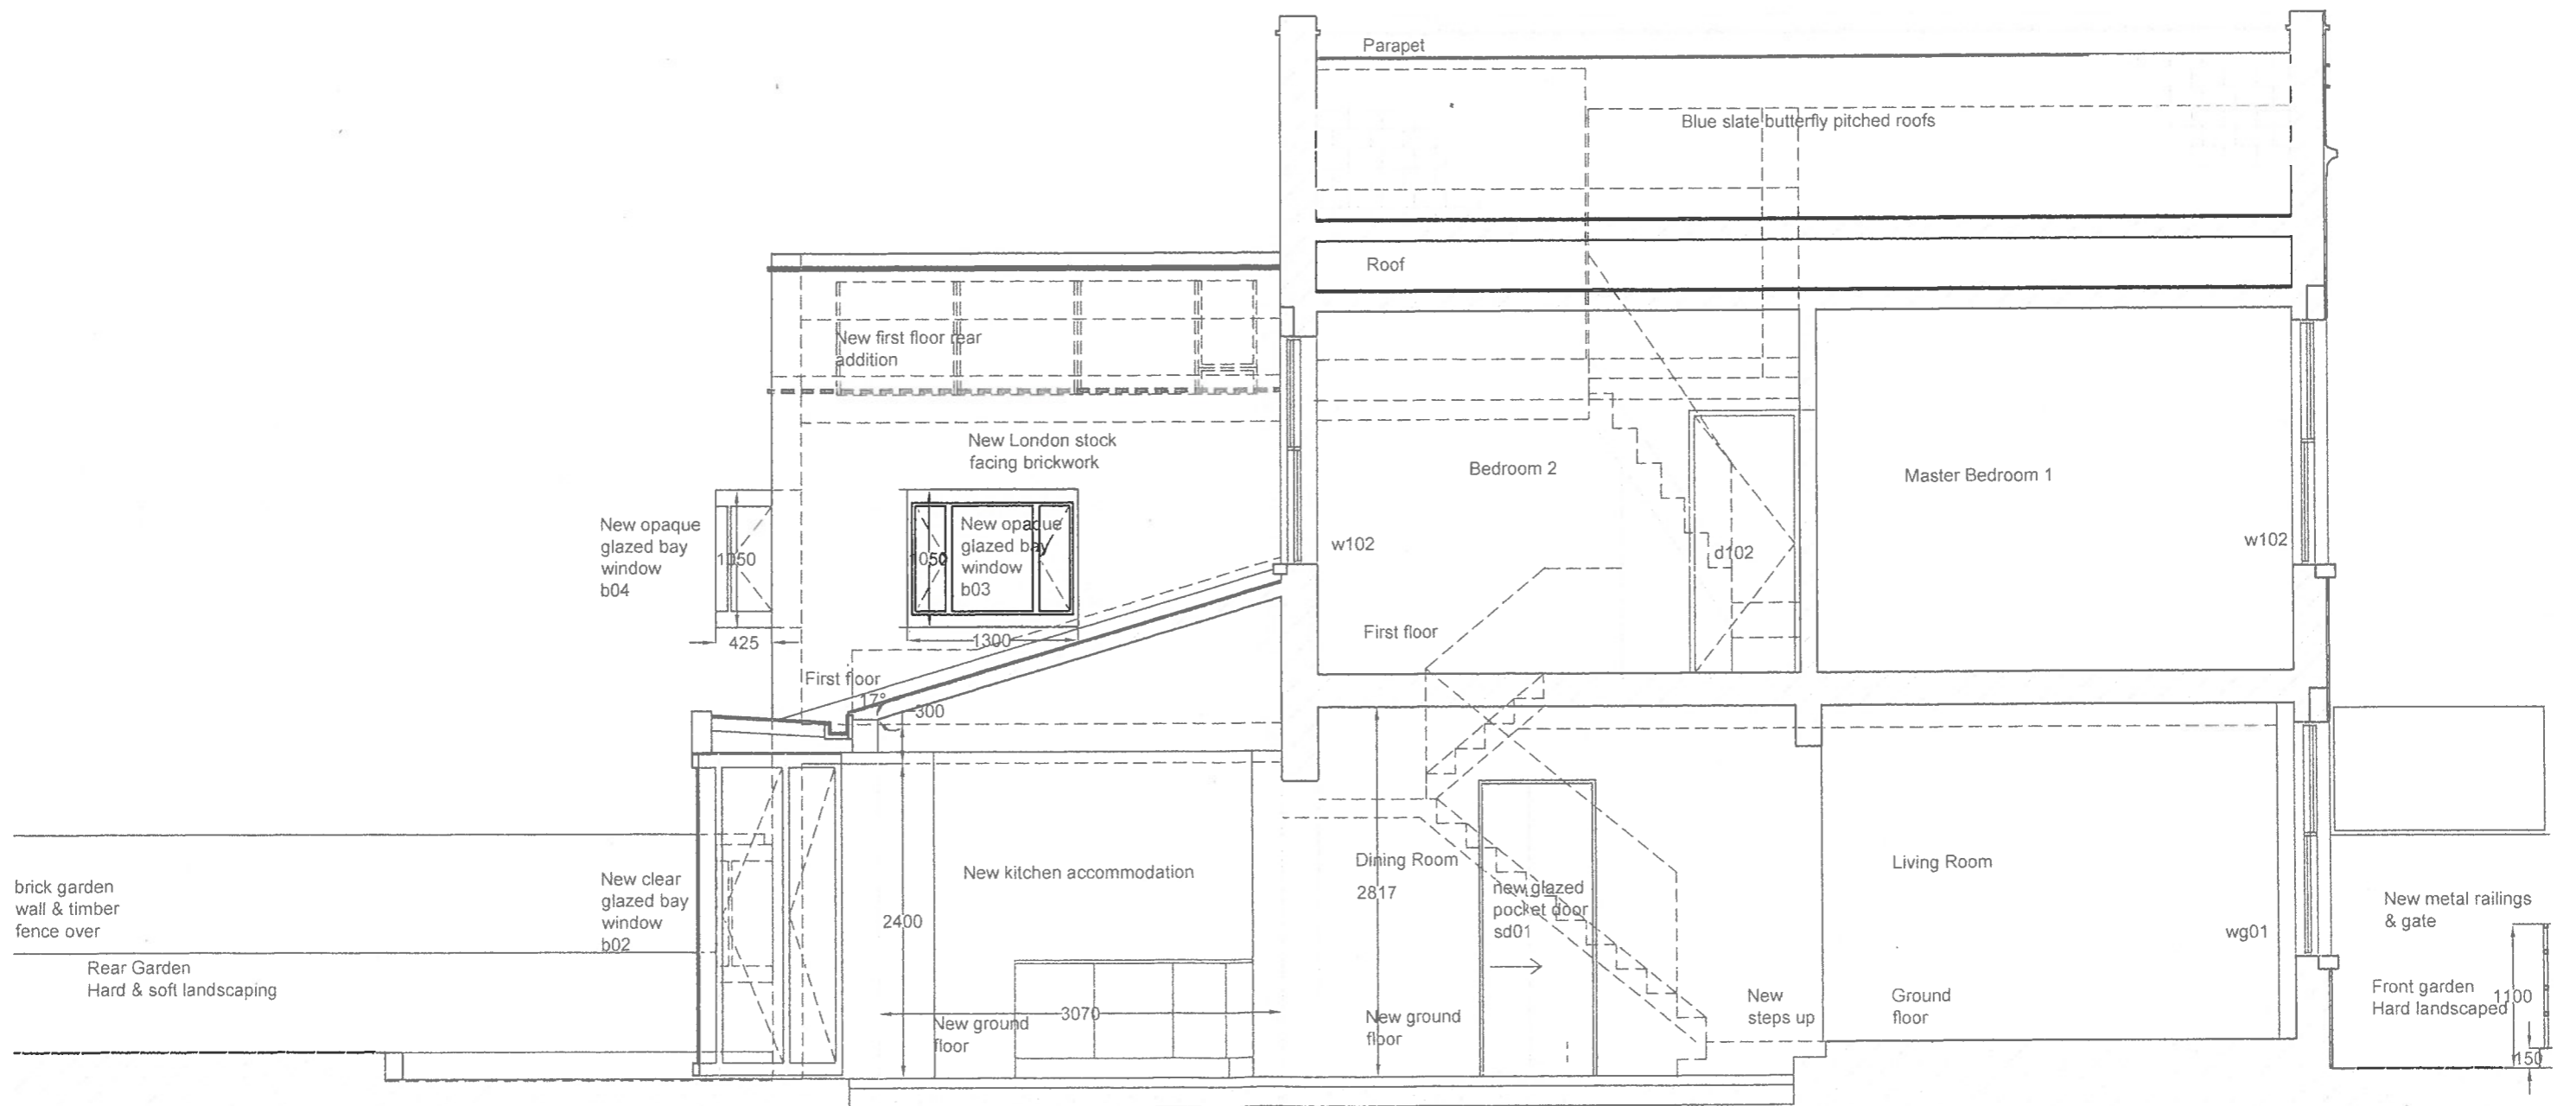

29 Leverton Street, London NW5 2PH.
 Proposed Long Section B - B
 Pmrca©Drawing number LSP-07 Rev -
 Scale 1.50