


Notes  
 1- This drawing is not for construction  
 2- All Dimension are in millimeters  
 3- Dimensions are not to be scaled directly from drawings  
 4- All dimensions are to be checked on site and the Architect is to be inform of any discrepancies before construction commences  
 5- All references to drawings refer to current revision of that drawing  
 6- The Copyright of this drawing belongs to Archend Ltd.




scale 1:1250




33-35 Woburn Place

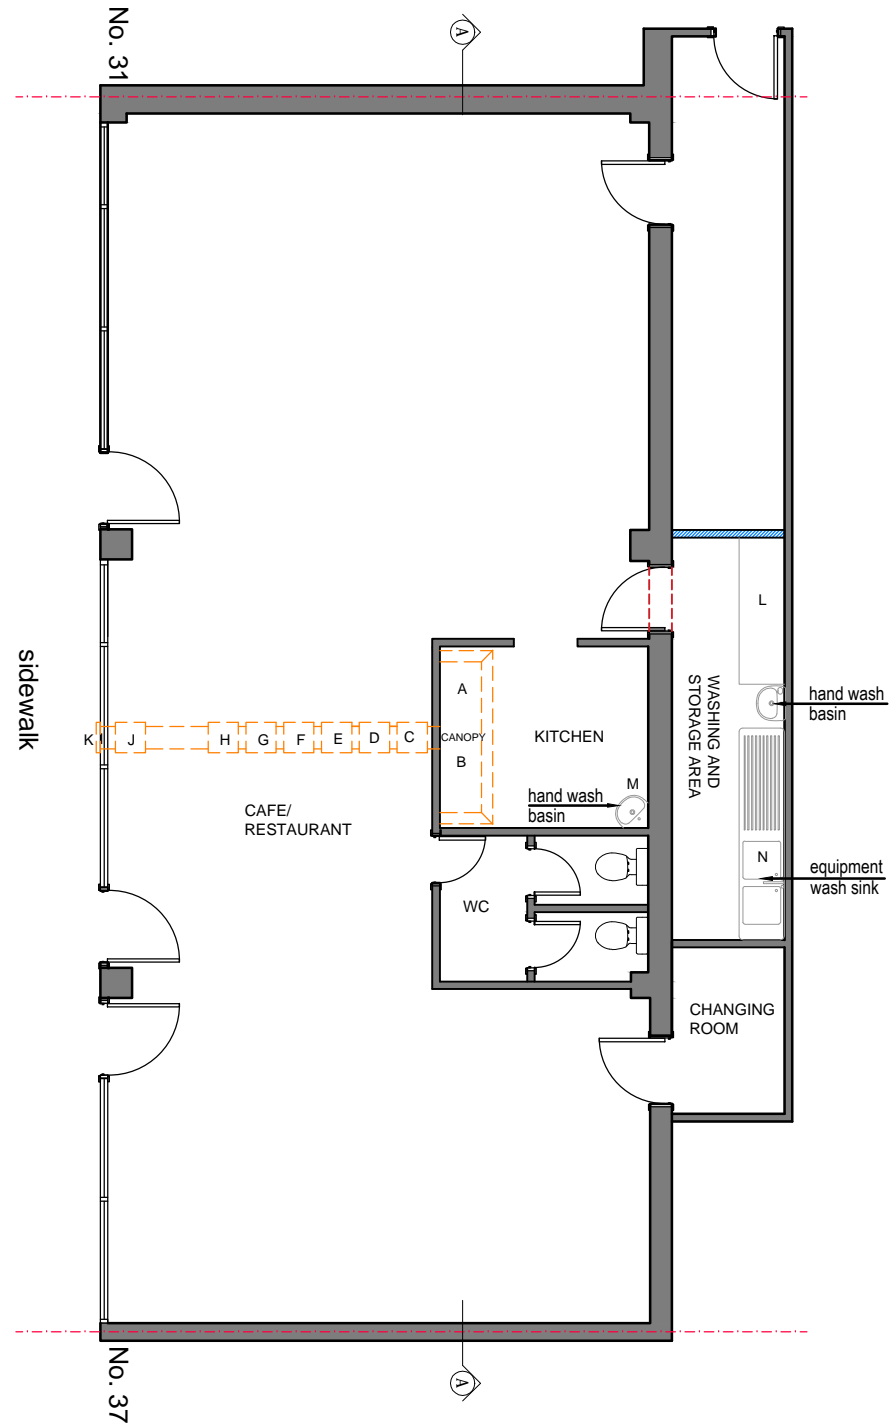

PROPOSED GROUND FLOOR PLAN

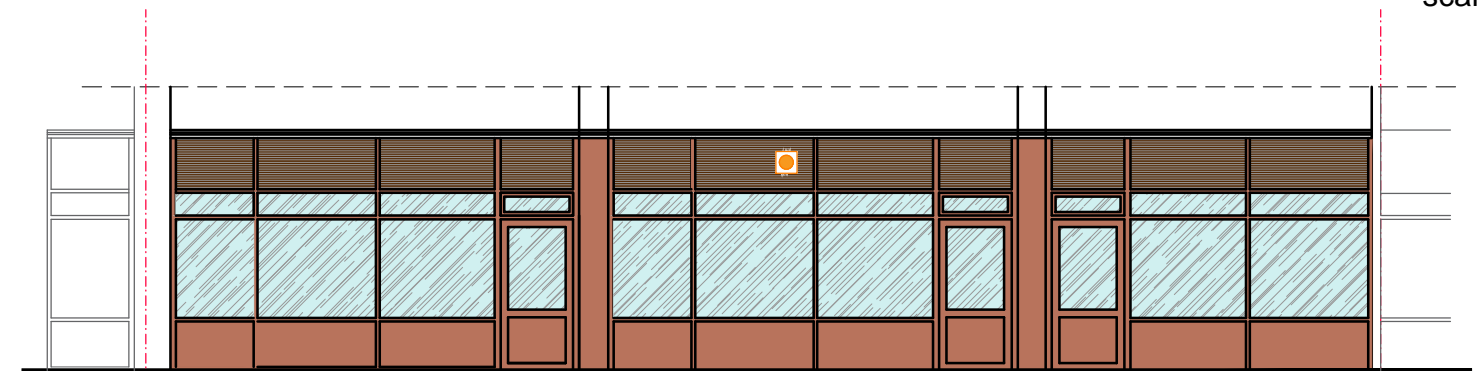

No. 31 PROPOSED FRONT ELEVATION 33-35 Woburn Place No. 37

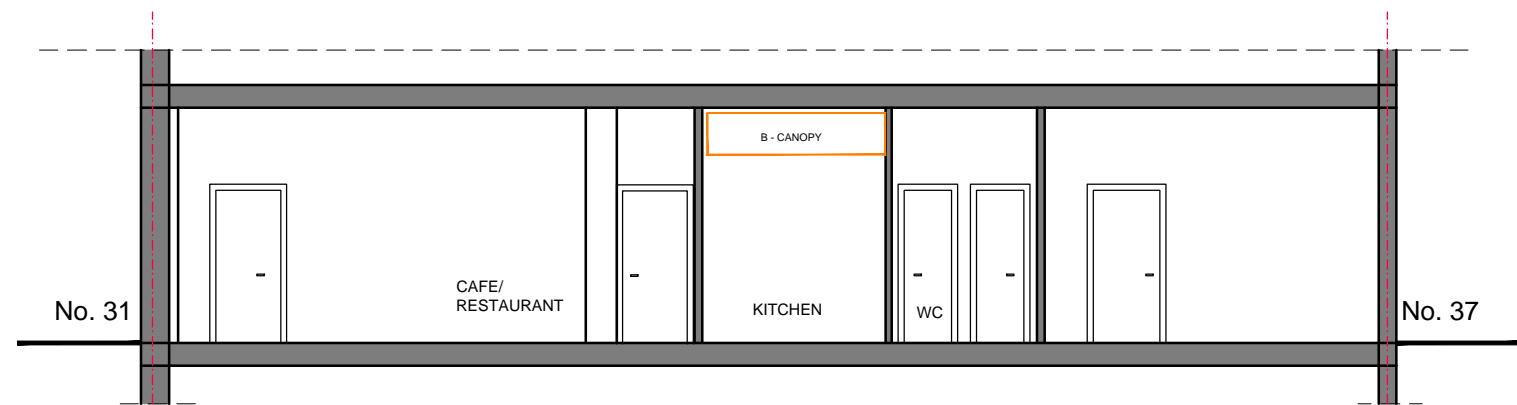

PROPOSED SECTION

EXTRACTION UNIT LEGEND

- A. FLAT GRILL
- B. CANOPY
- C. GREASE FILTERS
- D. COARSE PRE-FILTER
- E. ESP3000E ELECTROSTATIC PRECIPITATOR
- F. O.N. 100 ODOUR NEUTRALISER
- G. ACTIVATED CARBON FILTERS
- H. FAN/MOTOR UNIT Helios GBW500/4 CENTRIFUGAL
- I. LAGGING
- J. ANTI VIBRATION MOUNTING
- K. ALUMINIUM WEATHER LOUVRE
- L. RAW FOOD PREPARATION DESK
- M. HAND WASH BASIN
- N. EQUIPMENT WASH SINKS

- Existing Wall
- Wall/partition to be removed
- Proposed wall/partition

Client: Mr Seref Aygunoglu

Address: 33-35 Woburn Place  
 WC1H 0JR

**Proposed Plans**

SCALE: 1/100@A3 REF. NO : 0492-15

DRG. NO : A102

DATE: 08/2015 DRG BY: JF

Business Training Line (UK) Ltd.

Food Safety & Health and Safety & Licensing Training and Consultancy  
 Registered Centre of the Rsph&Biiab&Habc

Contact:  
 Mobile: 07813 101092 / 07772 594087  
 Tel/Fax: 01992 628191  
 E-Mail: btline@btline.co.uk