


45 BURGHELEY ROAD

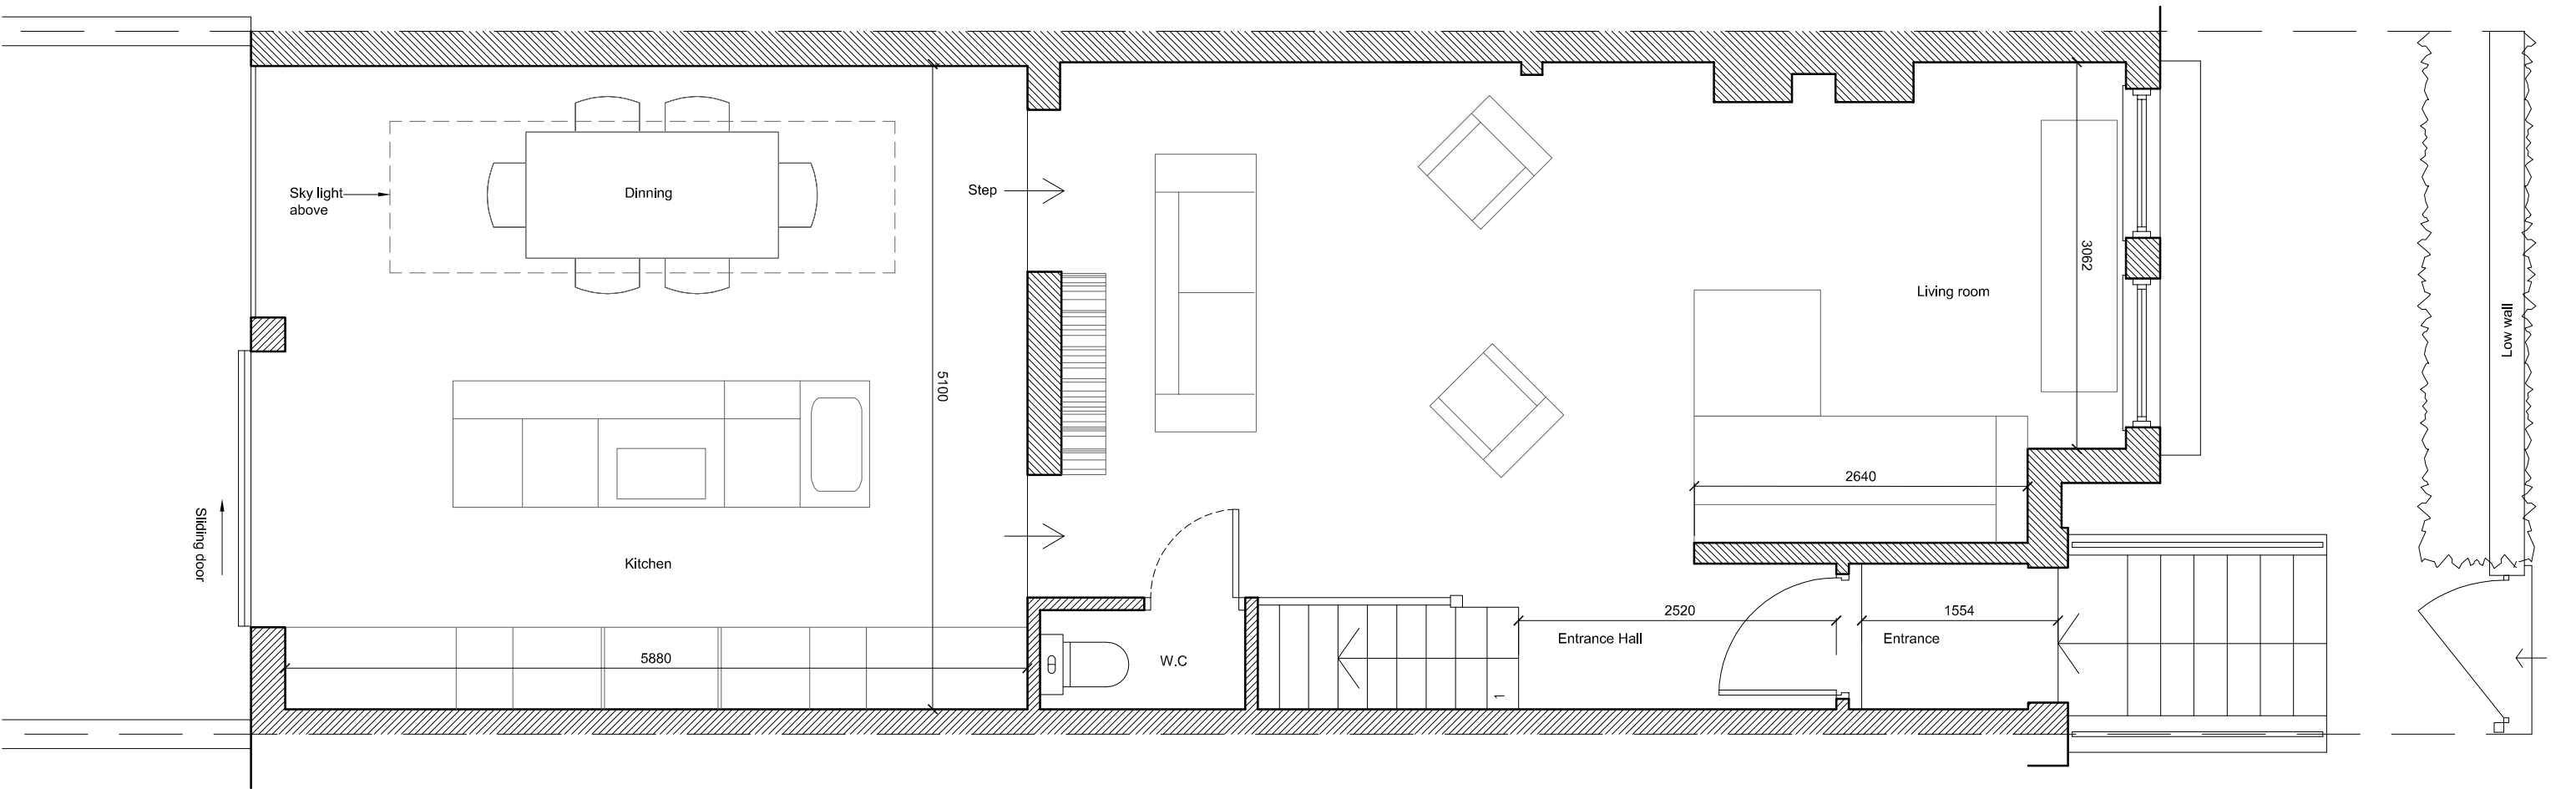

41 BURGHELEY ROAD



<b>Martin Evans</b> Architects	
18 Charlotte Road London EC2A 3PB tel 020 7729 2474	
<b>JOB</b> 43 BURGHELEY ROAD LONDON NW5 1UH	
<b>TITLE</b> EXISTING GROUND FLOOR PLAN	
<b>DATE</b>	11.08.2014
<b>SCALE</b>	1:50 @ A3
<b>DRAWN</b>	A.F
<b>DRAWING NO.</b>	BRL-PL-EX-02