


NOTES:
 All dimensions in millimetres.
 All dimensions and levels are to be checked on site by the main contractor prior to commencing excavation works. Any discrepancy is to be reported back to the designer for instruction.
 This drawing is the property of VORBILD ARCHITECTURE LIMITED and may not be reproduced or disclosed to a third party in any form without written permission.

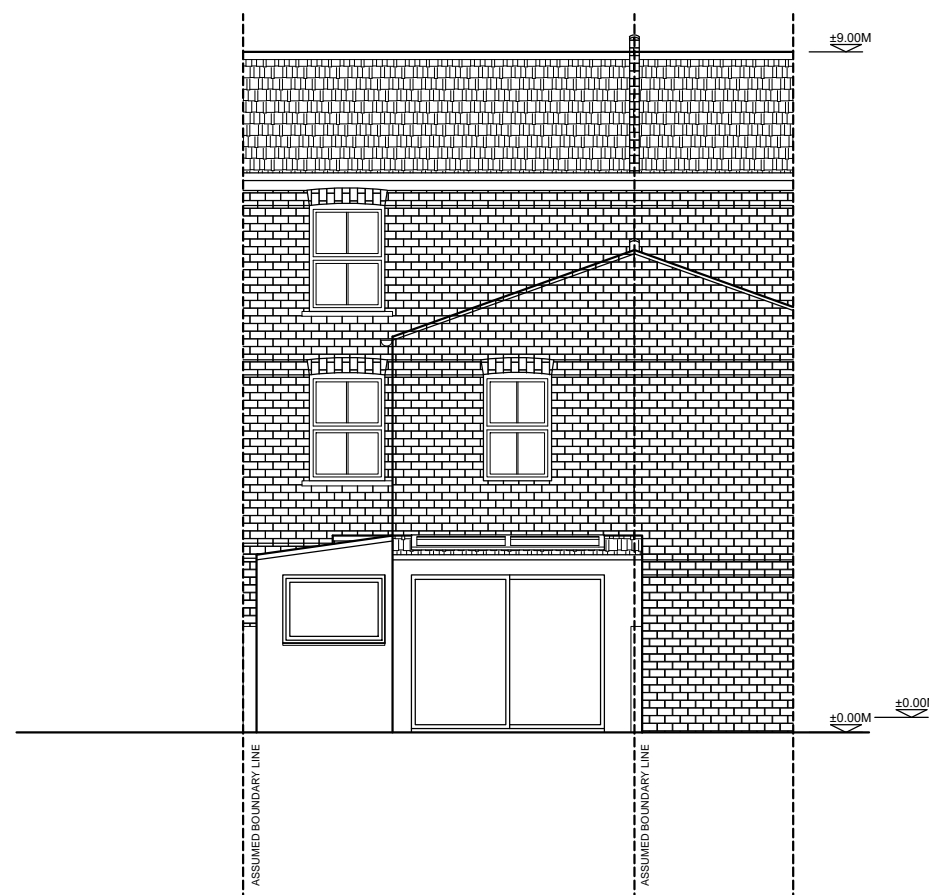

06 PROPOSED FRONT ELEVATION
 A-(13)-010 1:50 @ A1, 1:100 @ A3

07 PROPOSED REAR ELEVATION
 A-(13)-010 1:50 @ A1, 1:100 @ A3

CLIENT/PROJECT:
 46 York Rise, NW5 (Kentish Town)

DRAWING STATUS: FOR PLANNING

SHEET TITLE:
 EXISTING FRONT AND REAR ELEVATION

SCALE: 1:50 (A1) 1:100 (A3) DRAWN BY: LC/MS

DATE: 06-10-2015 APPROVED: MS

JOB NUMBER: 0527 DRAWING No: A-(13)-010 Rev. No: *

VORBILD

ARCHITECTURE INTERIORS PROPERTY
 TEL: 020 71939379 info@vorbild.co.uk