


150
140
130
120
110
100
90
80
70
60
50
40
30

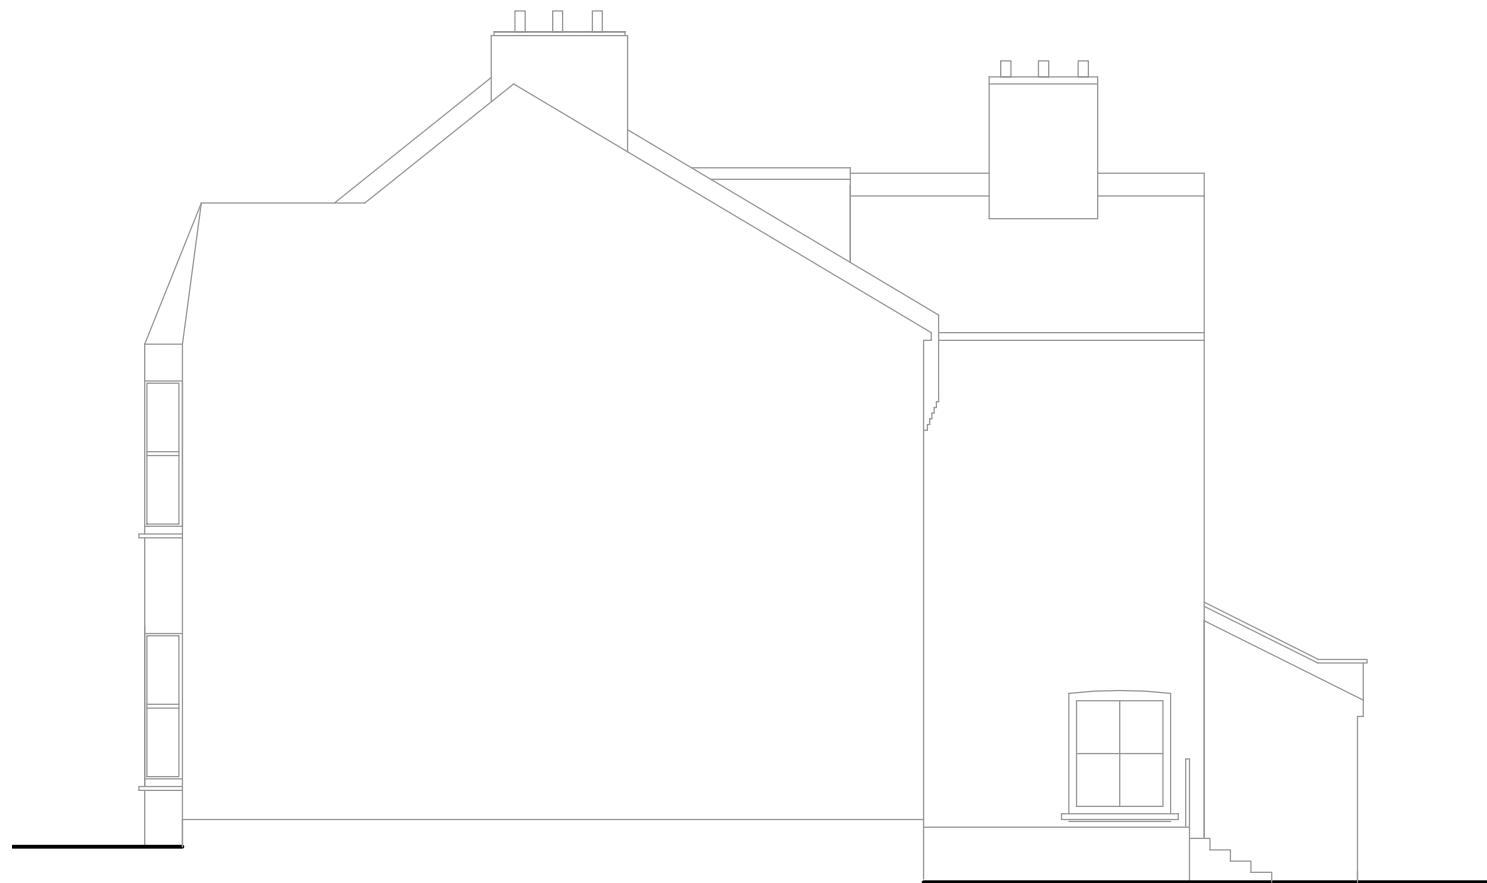


EXISTING SIDE ELEVATION
facing house no 17 1:100



EXISTING REAR ELEVATION 1:100

15 PANDORA ROAD
proposed rear extension & internal alterations

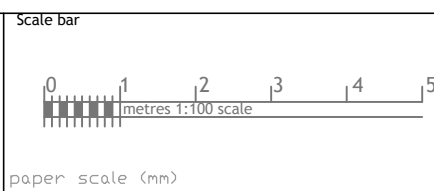

nettassets
Architectural Design & Development Consultants

Rev	Date	Comments	Detail		
		Title Proposed rear extension & internal alterations 15 Pandora Road, London	Existing Elevations 2/2		
	Nov 2015		Date	Job Ref	1549
	1:100		Scale	Drg No.	2PL-04
				Rev. A3

10 20 30 40 50 60 70 80 90 100 110 120 130 140 150