


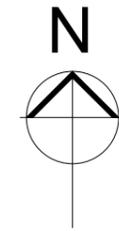


SITE PLAN 1:200




rev	date	notes
 architecture & interior design		
CLIENT		
HAMILTON COURT DEVELOPMENTS		
PROJECT		
4 & 5 LOVERIDGE MEWS LONDON NW6 2DP		
TITLE		
LOCATION		
DWG NO	487 - EX.01	REV
DRAWN BY	FM	SCALE
CHECKED BY		1:200 @ A1
		DATE
		MAY 2015
<small> T: 020 7549 2133 Unit 1 F: 020 7549 2144 9a Dollington Street E: info@gpad.co.uk Clerkenwell W: www.gpad.co.uk London EC1V 0BQ </small>		
<small> This drawing is the copyright of gpad london ltd. Not to be reproduced, retained or disclosed to any unauthorised person either wholly or in part without written permission. Do not scale of this drawing. All indicated dimensions to be checked and verified on site by the contractor before commencement of any fabrication drawings or work whatsoever on site. Report any discrepancies to the Architect immediately. Drawings to be read in conjunction with relevant drawings and specification. </small>		
FILE NAME	PRINT SIZE	A1

Section AA
Drawing 487-EX.03

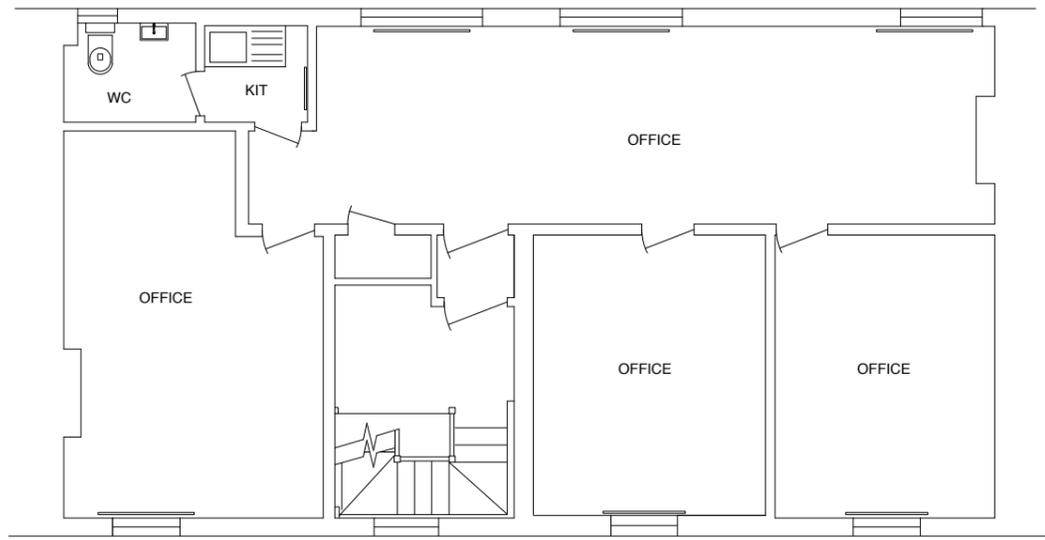


FIRST FLOOR PLAN

Section AA
Drawing 487-EX.03

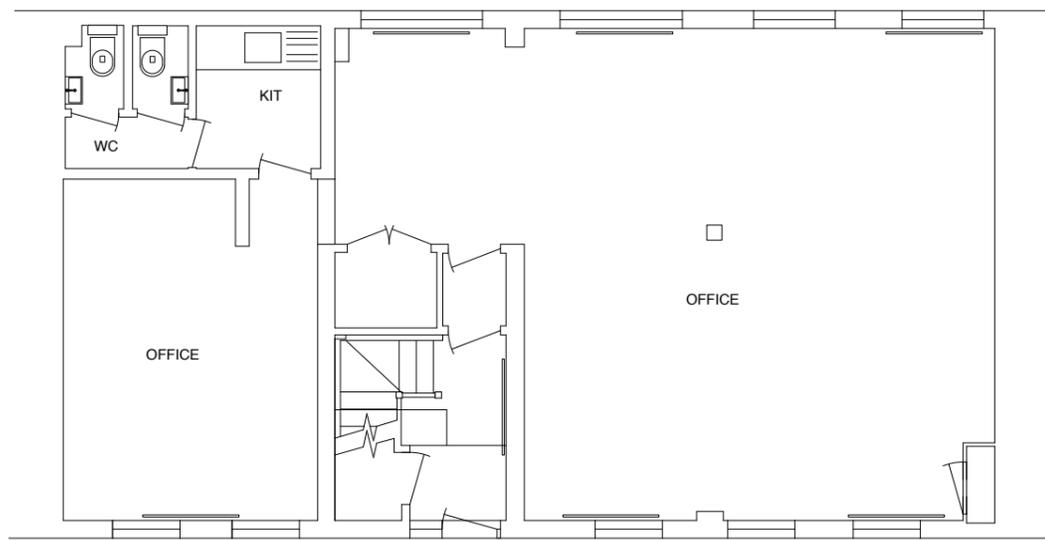

GROUND FLOOR PLAN

AS EXISTING

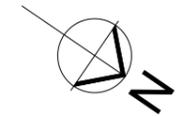

rev	date	notes

gpad architecture & interior design

CLIENT
HAMILTON COURT DEVELOPMENTS

PROJECT
4 & 5 LOVERIDGE MEWS
LONDON
NW6 2DP

TITLE
EXISTING FLOOR PLANS

DWG NO
487-EX.02

REV

DRAWN BY
FM

SCALE
1:50 @ A1
1:100 @ A3

CHECKED BY


DATE
MAY 2015

T: 020 7549 2133 Unit 1
F: 020 7549 2144 9a Dollington Street
E: info@gpad.co.uk Clerkenwell
W: www.gpad.co.uk London EC1V 0BQ


This drawing is the copyright of gpad london ltd. Not to be reproduced, retained or disclosed to any unauthorised person either wholly or in part without written permission. Do not scale of this drawing. All indicated dimensions to be checked and verified on site by the contractor before commencement of any fabrication drawings or work whatsoever on site. Report any discrepancies to the Architect immediately. Drawings to be read in conjunction with relevant drawings and specification.

FILE NAME


PRINT SIZE
A1

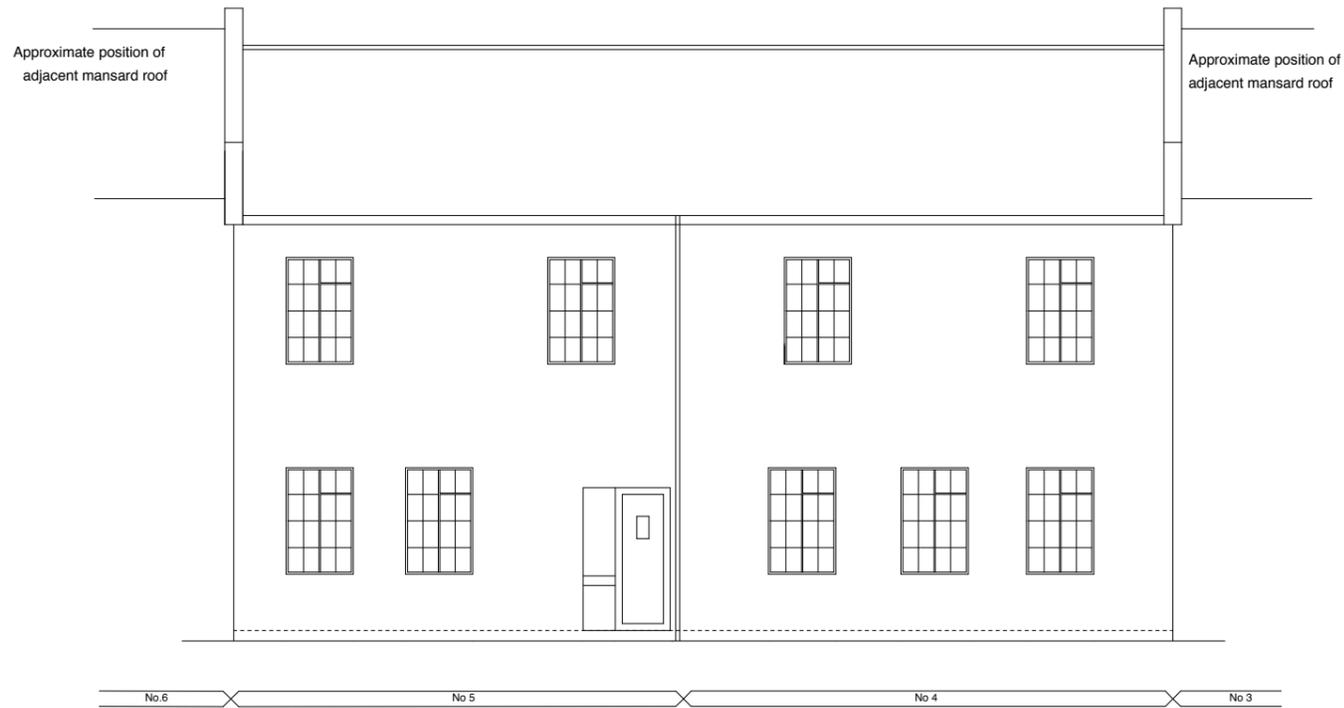

**FRONT ELEVATION
(LOVERIDGE MEWS)**

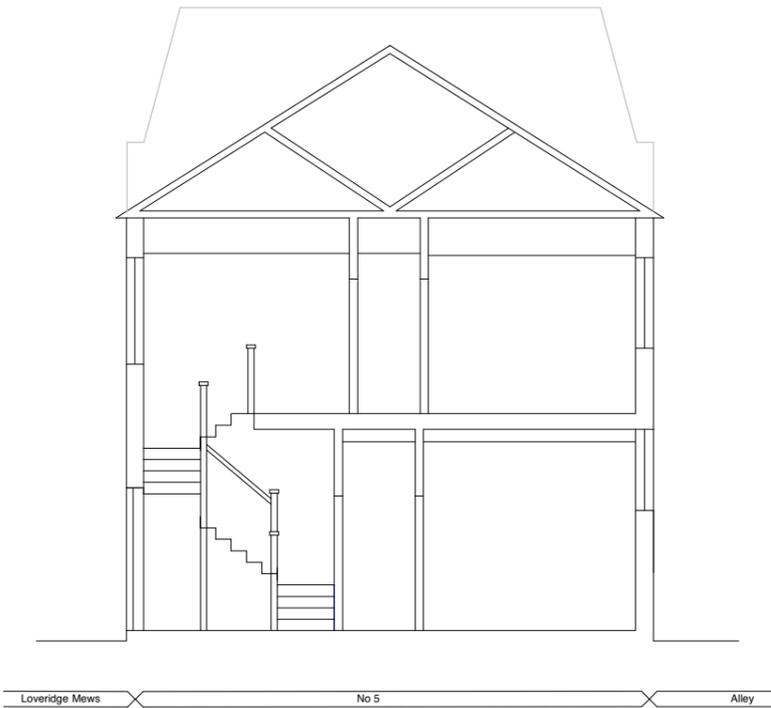


SECTION A-A

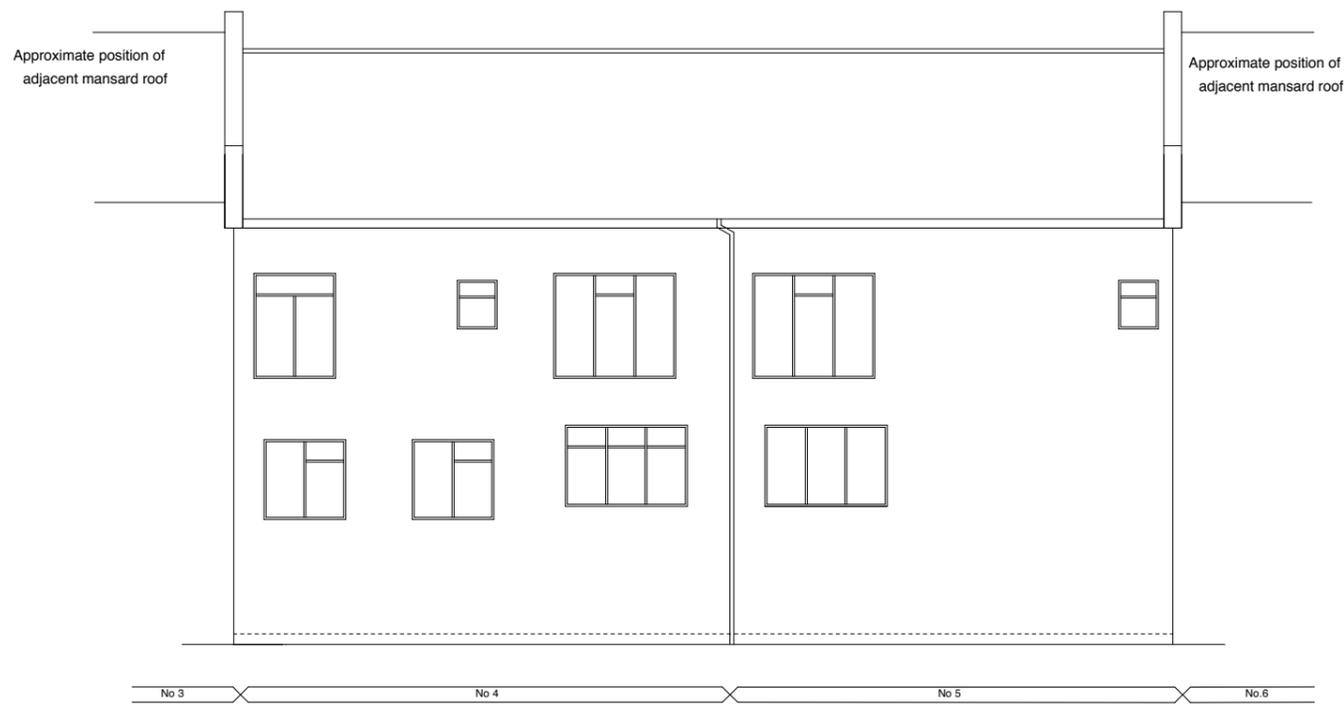

REAR ELEVATION

EXISTING ELEVATIONS

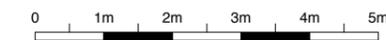

rev	date	notes
CLIENT		
HAMILTON COURT DEVELOPMENTS		
PROJECT		
4 & 5 LOVERIDGE MEWS LONDON NW6 2DP		
TITLE		
EXISTING ELEVATIONS		
DWG NO	487-Ex.03	REV
DRAWN BY	FM	SCALE
CHECKED BY	DATE	1:50@A1
MAY 2015		
T: 020 7549 2133 Unit 1 F: 020 7549 2144 9a Dollington Street E: info@gpodlltd.com Clerkenwell W: www.gpodlltd.com London EC1V 0BQ		
<small>This drawing is the copyright of gpod london ltd. Not to be reproduced, retained or disclosed to any unauthorised person either wholly or in part without written permission. Do not scale of this drawing. All indicated dimensions to be checked and verified on site by the contractor before commencement of any fabrication drawings or work whatsoever on site. Report any discrepancies to the Architect immediately. Drawings to be read in conjunction with relevant drawings and specification.</small>		
FILE NAME	PRINT SIZE	A1



LOCATION PLAN 1:1250



rev	date	notes

gpod architecture & interior design

CLIENT
HAMILTON COURT DEVELOPMENTS

PROJECT
4 & 5 LOVERIDGE MEWS
LONDON
NW6 2DP

TITLE
SITE PLAN

DWG NO 487-EX.04 **REV**

DRAWN BY FM **SCALE** 1:1250 @ A1

CHECKED BY **DATE** MAY 2015

T: 020 7549 2133 Unit 1
F: 020 7549 2144 9a Dollington Street
E: info@gpodlltd.com Clerkenwell
W: www.gpodlltd.com London EC1V 0BQ


This drawing is the copyright of gpod london ltd. Not to be reproduced, retained or disclosed to any unauthorised person either wholly or in part without written permission. Do not scale of this drawing. All indicated dimensions to be checked and verified on site by the contractor before commencement of any fabrication drawings or work whatsoever on site. Report any discrepancies to the Architect immediately. Drawings to be read in conjunction with relevant drawings and specification.

FILE NAME **PRINT SIZE** A1

Drawing 487-PA.03
Section AA


Drawing 487-EX.03
Section BB

Drawing 487-EX.03
Section CC

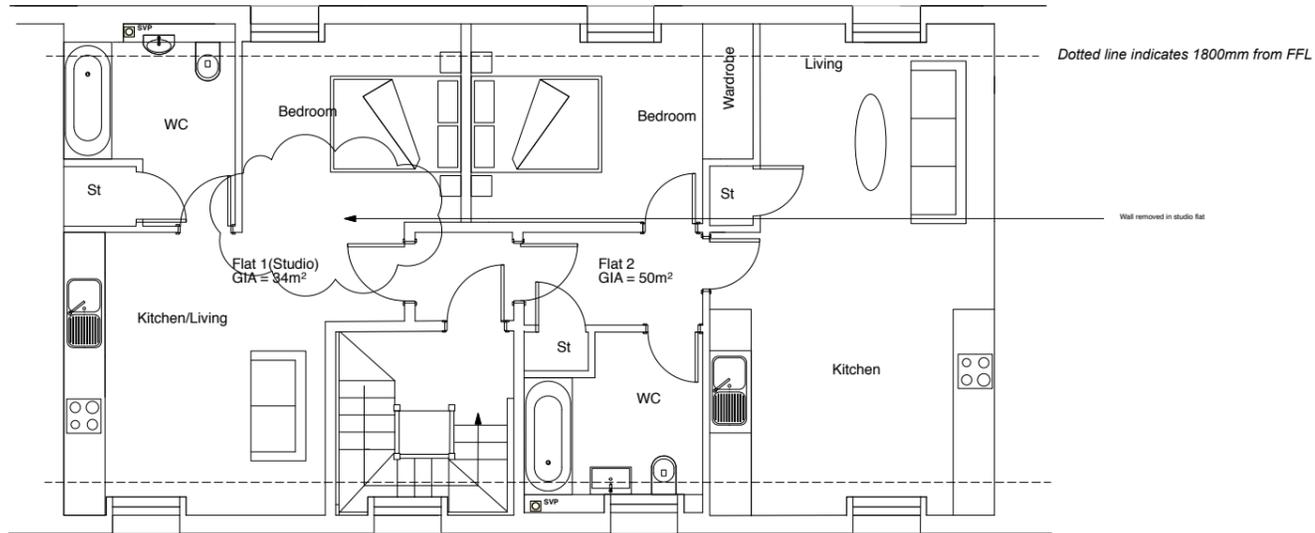


SECOND FLOOR PROPOSED PLAN

Proposed windows for planning.
New windows to match existing and to meet building regs U value of 2.0. All to be fitted with trickle vents to provide 1/20th of floor area of room.


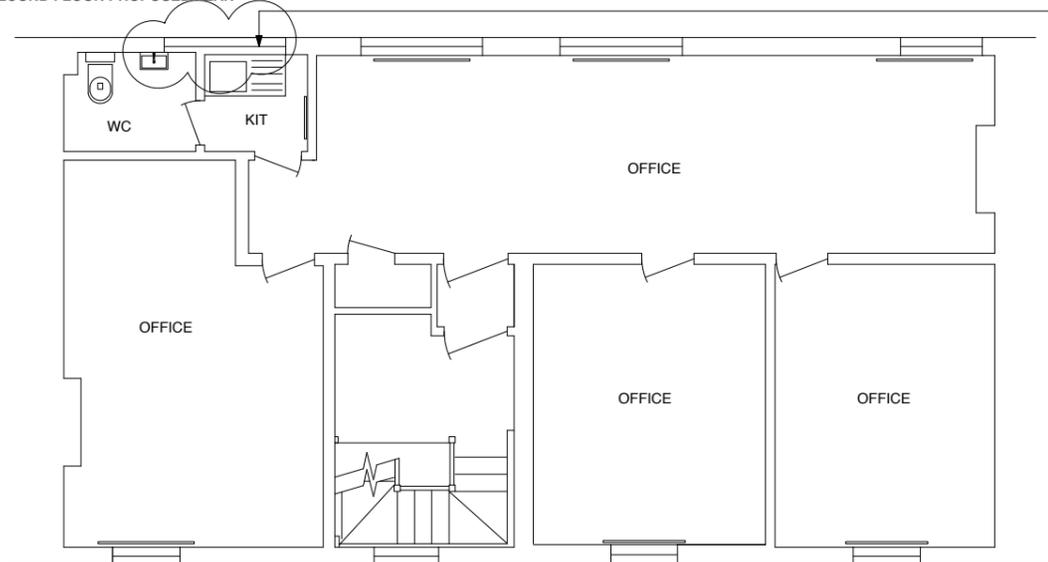


FIRST FLOOR PLAN

Proposed windows for planning.
New windows to match existing and to meet building regs U value of 2.0. All to be fitted with trickle vents to provide 1/20th of floor area of room.

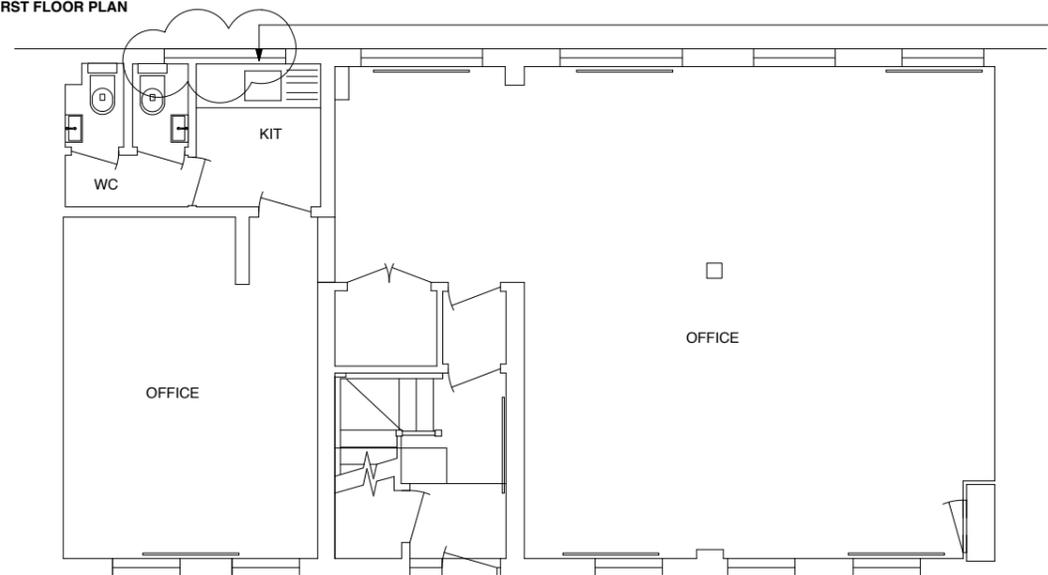

GROUND FLOOR PLAN

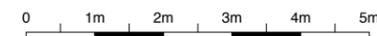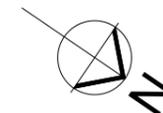

A		20/07/15	Windows amended for planning and wall removed
rev	date	notes	
<p>gpad architecture & interior design</p> <p>CLIENT HAMILTON COURT DEVELOPMENTS</p> <p>PROJECT 4 & 5 LOVERIDGE MEWS LONDON NW6 2DP</p> <p>TITLE PROPOSED FLOOR PLANS</p>			
DWG NO	487-PA.01		REV A
DRAWN BY	FM	SCALE	1:50 @ A1 1:100 @ A3
CHECKED BY		DATE	MAY 2015
<p>T: 020 7549 2133 Unit 1 F: 020 7549 2144 9a Dollington Street E: info@gpad.co.uk Clerkenwell W: www.gpad.co.uk London EC1V 0BQ</p> <p><small>This drawing is the copyright of gpad london ltd. Not to be reproduced, retained or disclosed to any unauthorised person either wholly or in part without written permission. Do not scale of this drawing. All indicated dimensions to be checked and verified on site by the contractor before commencement of any fabrication drawings or work whatsoever on site. Report any discrepancies to the Architect immediately. Drawings to be read in conjunction with relevant drawings and specification.</small></p>			
FILE NAME	PRINT SIZE		A1



No.6 No.5 No.4 No.3

**FRONT ELEVATION
(LOVERIDGE MEWS)**




REAR ELEVATION

No.3 No.4 No.5 No.6


PROPOSED ELEVATIONS




A	20/07/15	Windows amended for planning
rev	date	notes
gpad architecture & interior design		
CLIENT HAMILTON COURT DEVELOPMENTS		
PROJECT 4 & 5 LOVERIDGE MEWS LONDON NW6 2DP		
TITLE PROPOSED ELEVATIONS		
DWG NO	SCALE	REV
487-PA.02	1:50 @ A1 1:100 @ A3	A
DRAWN BY	CHECKED BY	DATE
FM		MAY 2015
T: 020 7549 2133 Unit 1 F: 020 7549 2144 9a Dollington Street E: info@gpad.co.uk Clerkenwell W: www.gpad.co.uk London EC1V 0BQ		
<small>This drawing is the copyright of gpad london ltd. Not to be reproduced, retained or disclosed to any unauthorised person either wholly or in part without written permission. Do not scale of this drawing. All indicated dimensions to be checked and verified on site by the contractor before commencement of any fabrication drawings or work whatsoever on site. Report any discrepancies to the Architect immediately. Drawings to be read in conjunction with relevant drawings and specification.</small>		
FILE NAME	PRINT SIZE	
	A1	

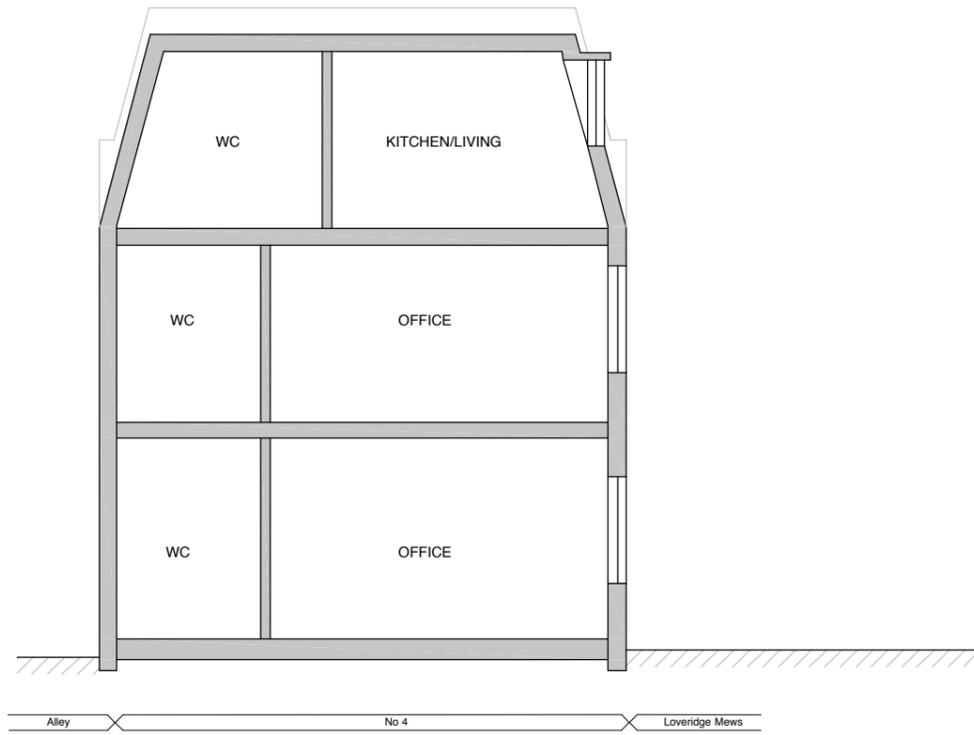

SECTION AA

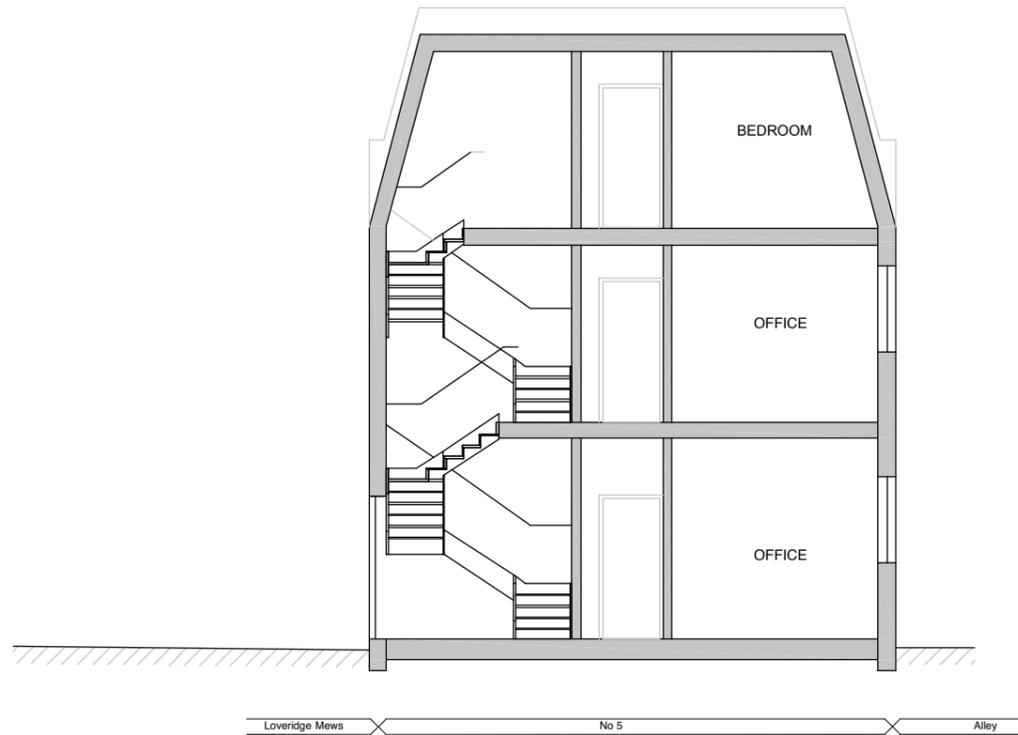

SECTION BB

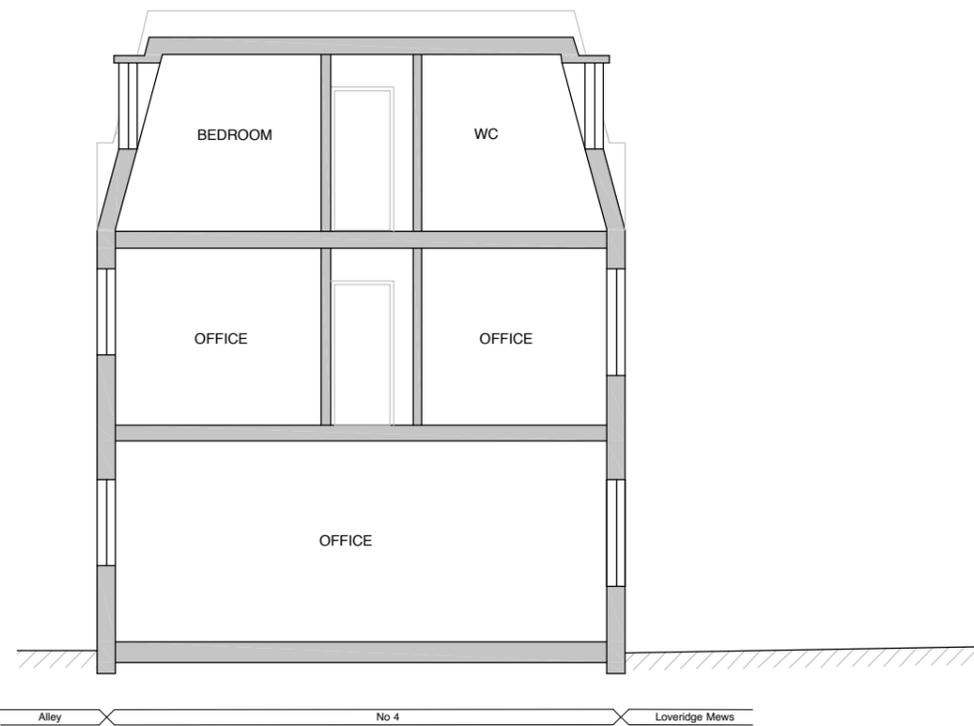

SECTION CC

PROPOSED SECTIONS

SEE DRAWINGS 487-PA.01 FOR LOCATION OF SECTIONS



rev	date	notes
CLIENT HAMILTON COURT DEVELOPMENTS		
PROJECT 4 & 5 LOVERIDGE MEWS LONDON NW6 2DP		
TITLE PROPOSED SECTIONS		
DWG NO 487-PA.03		REV
DRAWN BY FM	SCALE 1:50 @ A1 1:100 @ A3	
CHECKED BY	DATE MAY 2015	
T: 020 7549 2133 Unit 1 F: 020 7549 2144 9a Dollington Street E: info@gpad.co.uk Clerkenwell W: www.gpad.co.uk London EC1V 0BQ		
<small>This drawing is the copyright of gpad london ltd. Not to be reproduced, retained or disclosed to any unauthorised person either wholly or in part without written permission. Do not scale of this drawing. All indicated dimensions to be checked and verified on site by the contractor before commencement of any fabrication drawings or work whatsoever on site. Report any discrepancies to the Architect immediately. Drawings to be read in conjunction with relevant drawings and specification.</small>		
FILE NAME	PRINT SIZE A1	