


150
140
130
120
110
100
90
80
70
60
50
40
30

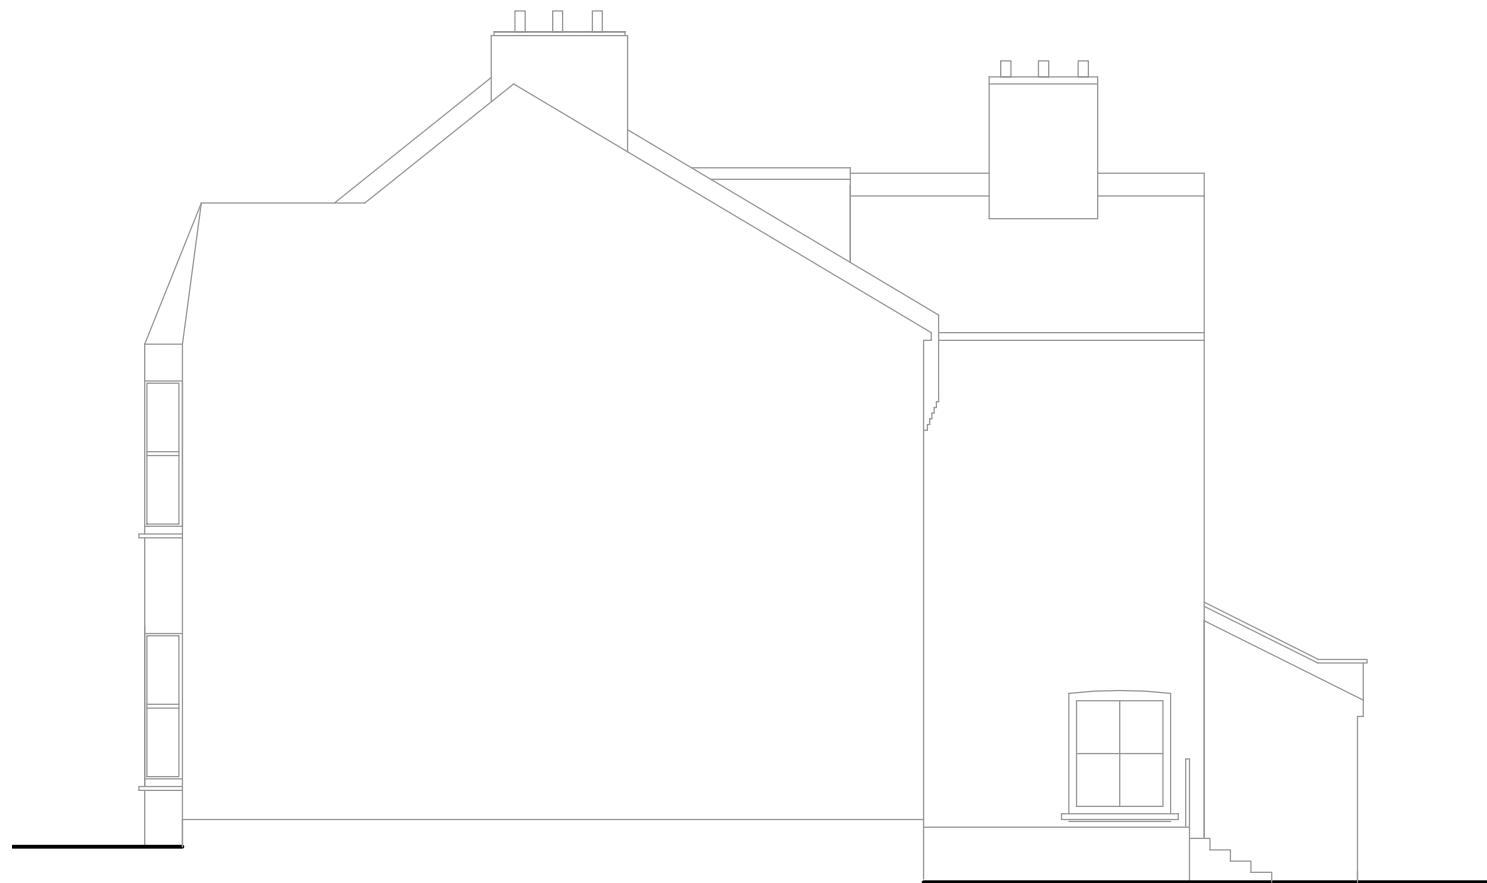

EXISTING SIDE ELEVATION
facing house no 17



EXISTING REAR ELEVATION



15 PANDORA ROAD
proposed basement & dormer extension

Scale bar



paper scale (mm)

nettassets
Architectural Design & Development Consultants

Rev Date Comments

Title
Proposed basement & dormer extension
15 Pandora Road, London

Nett Assets
The Studio, 141 New Road,
Croxley Green, Herts. WD3 3EN.
Tel:- 01923 293117. 07531 124528
Web:- www.nettassets.co.uk

Detail
Existing Elevations 2/2

Date Nov 2015 Job Ref 1549

Scale 1:100 Drg No. 3PL-06 Rev. A3