



EXISTING BASEMENT FLOOR PLAN

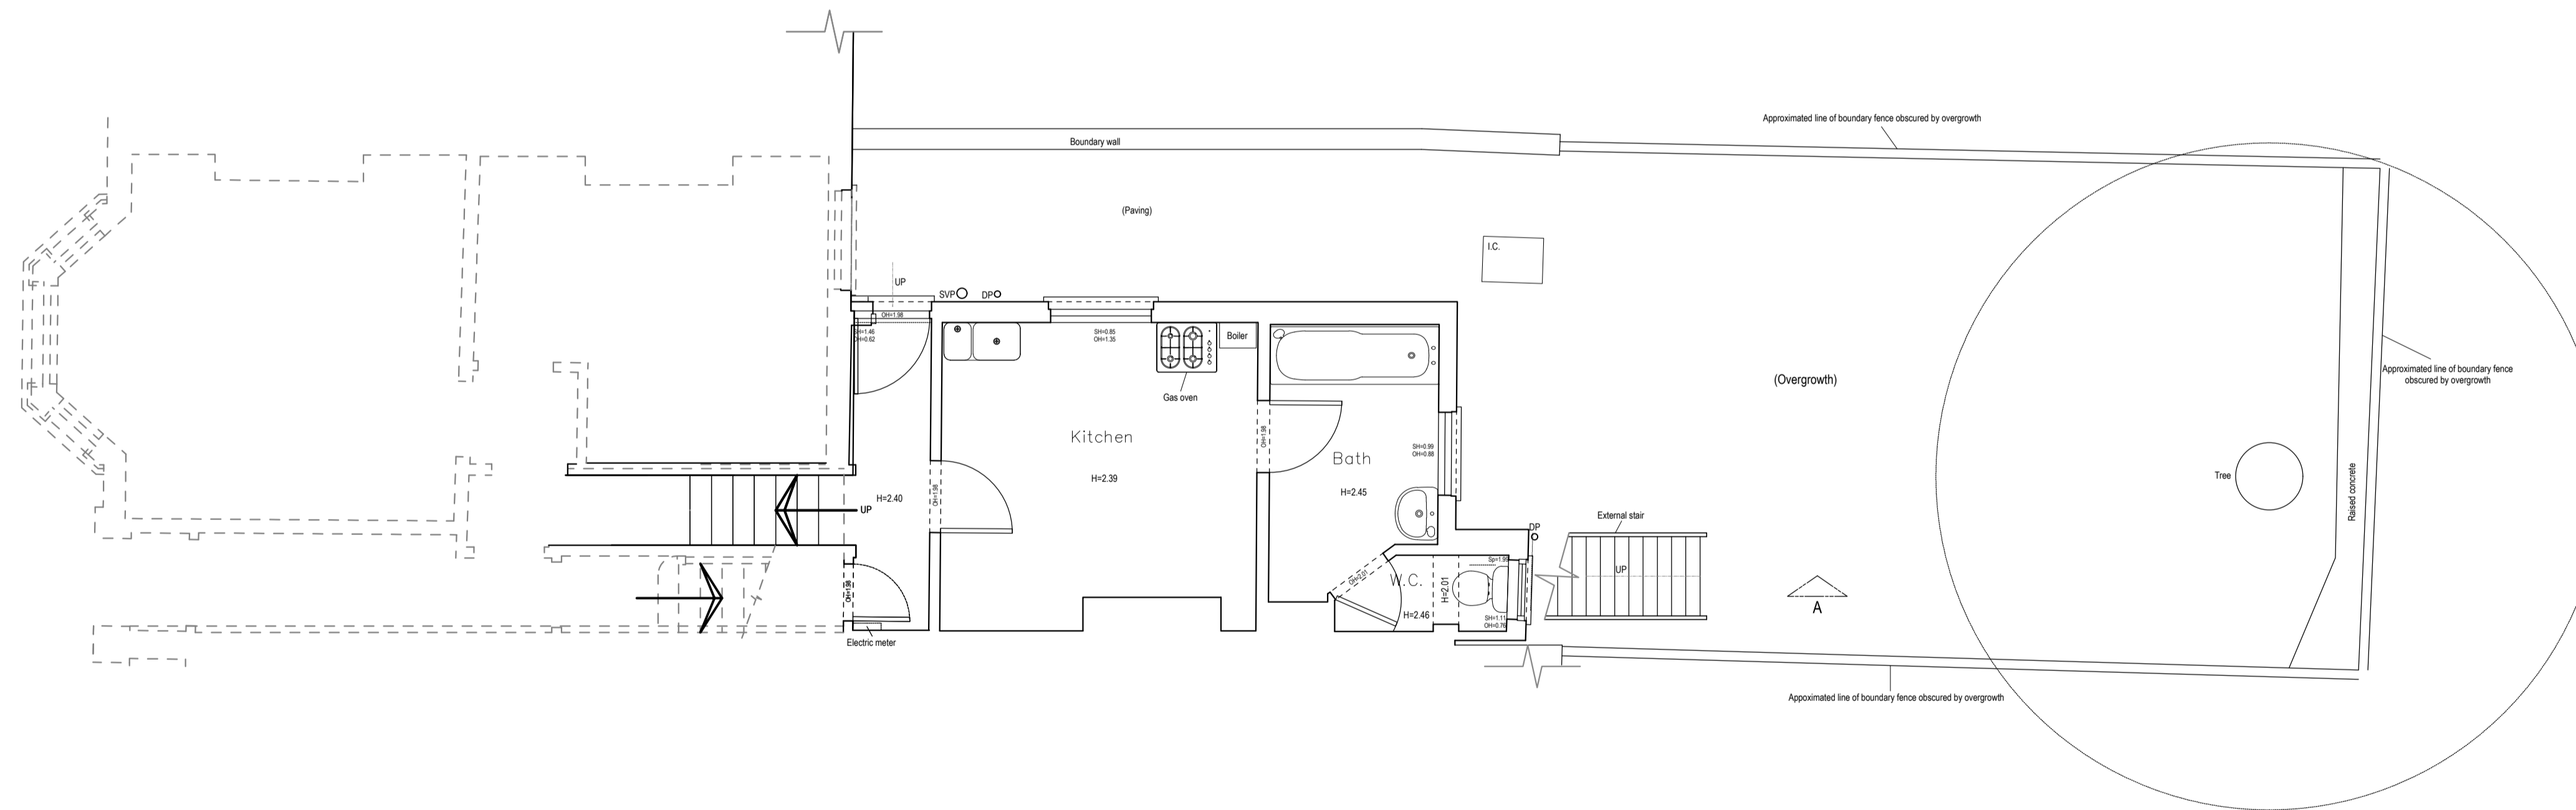

EXISTING LOWER GROUND FLOOR PLAN

 

Rev.	Description	Drawn	Date

PROJECT
**13 KYLEMORE ROAD,
 LONDON,
 NW6 2PS**

TITLE
EXISTING PLANS

SHEET 1 OF 2

MW Design & Consulting Limited
 Consulting Structural Engineer & Building Design Consultant
 Churchfield House, Churchfield Road, Chalfont St Peter, Bucks, SL9 9EW
 T 01895 238990 M 07528 462170 E enquiries@mwdesignconsult.co.uk

Scale	Date
150, at A1	SEP 15
Drawn	Rev.
MPW	
Drg No.	
141040-01	

SIZE A1