


PROPOSED LEFT SIDE ELEVATION




PROPOSED FRONT ELEVATION



PROPOSED REAR ELEVATION

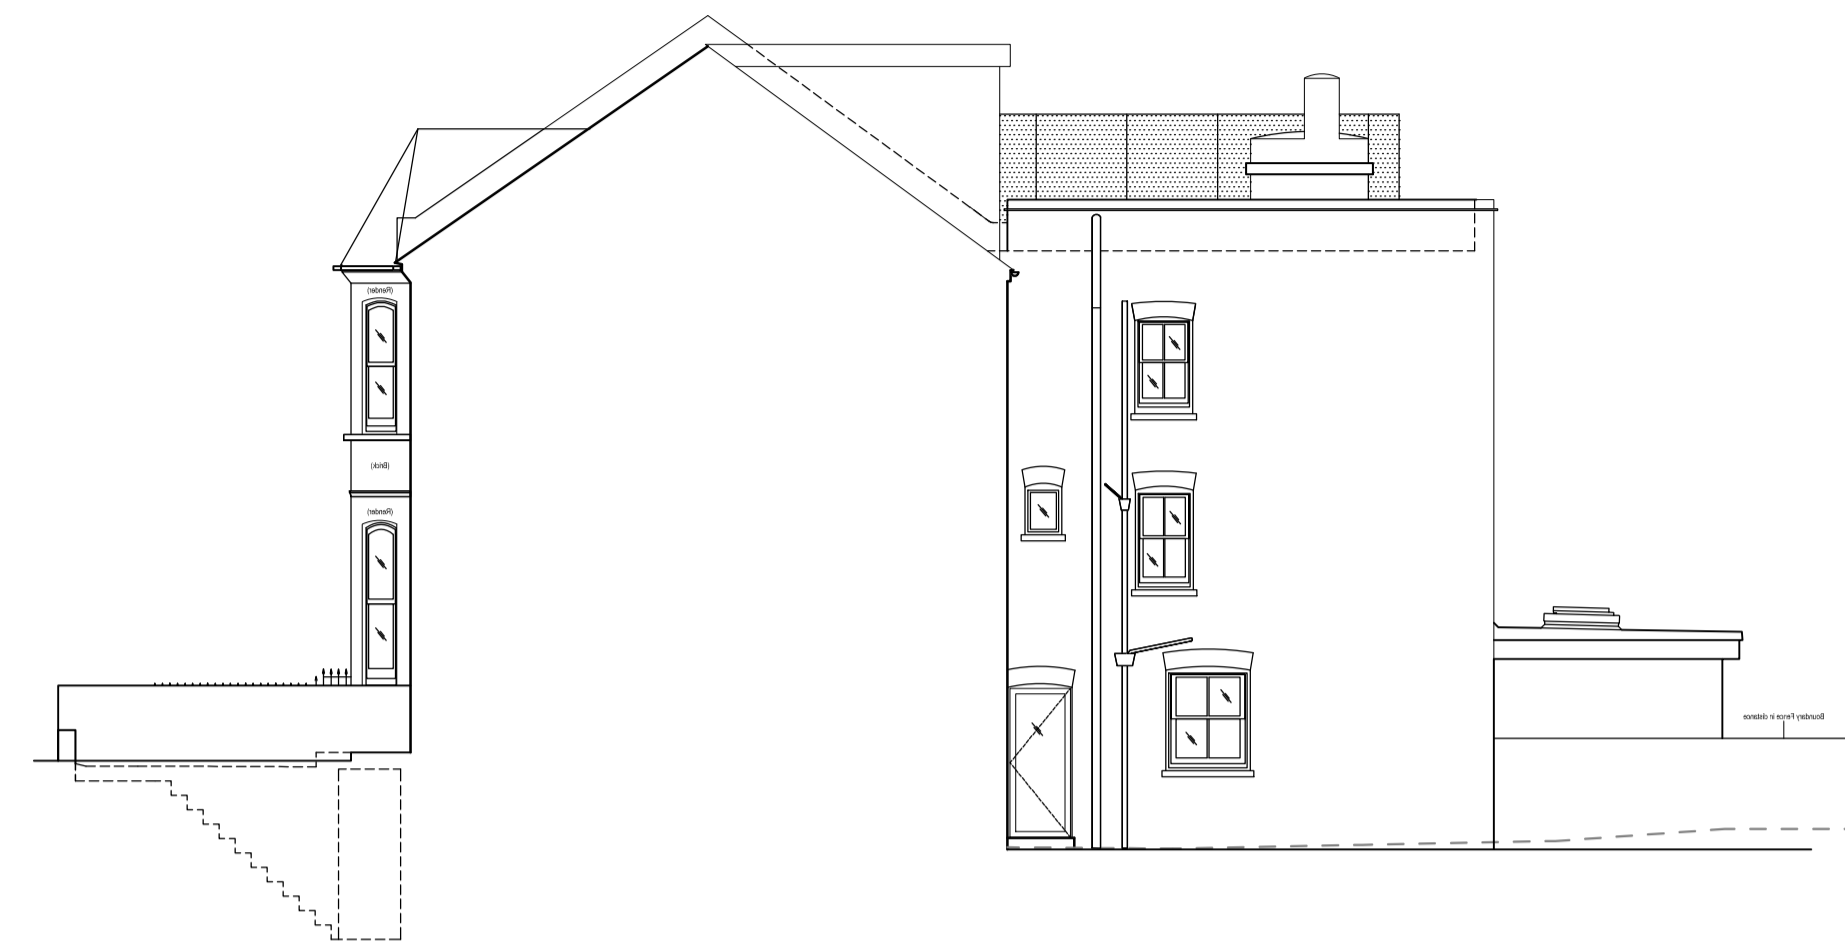

PROPOSED RIGHT SIDE ELEVATION

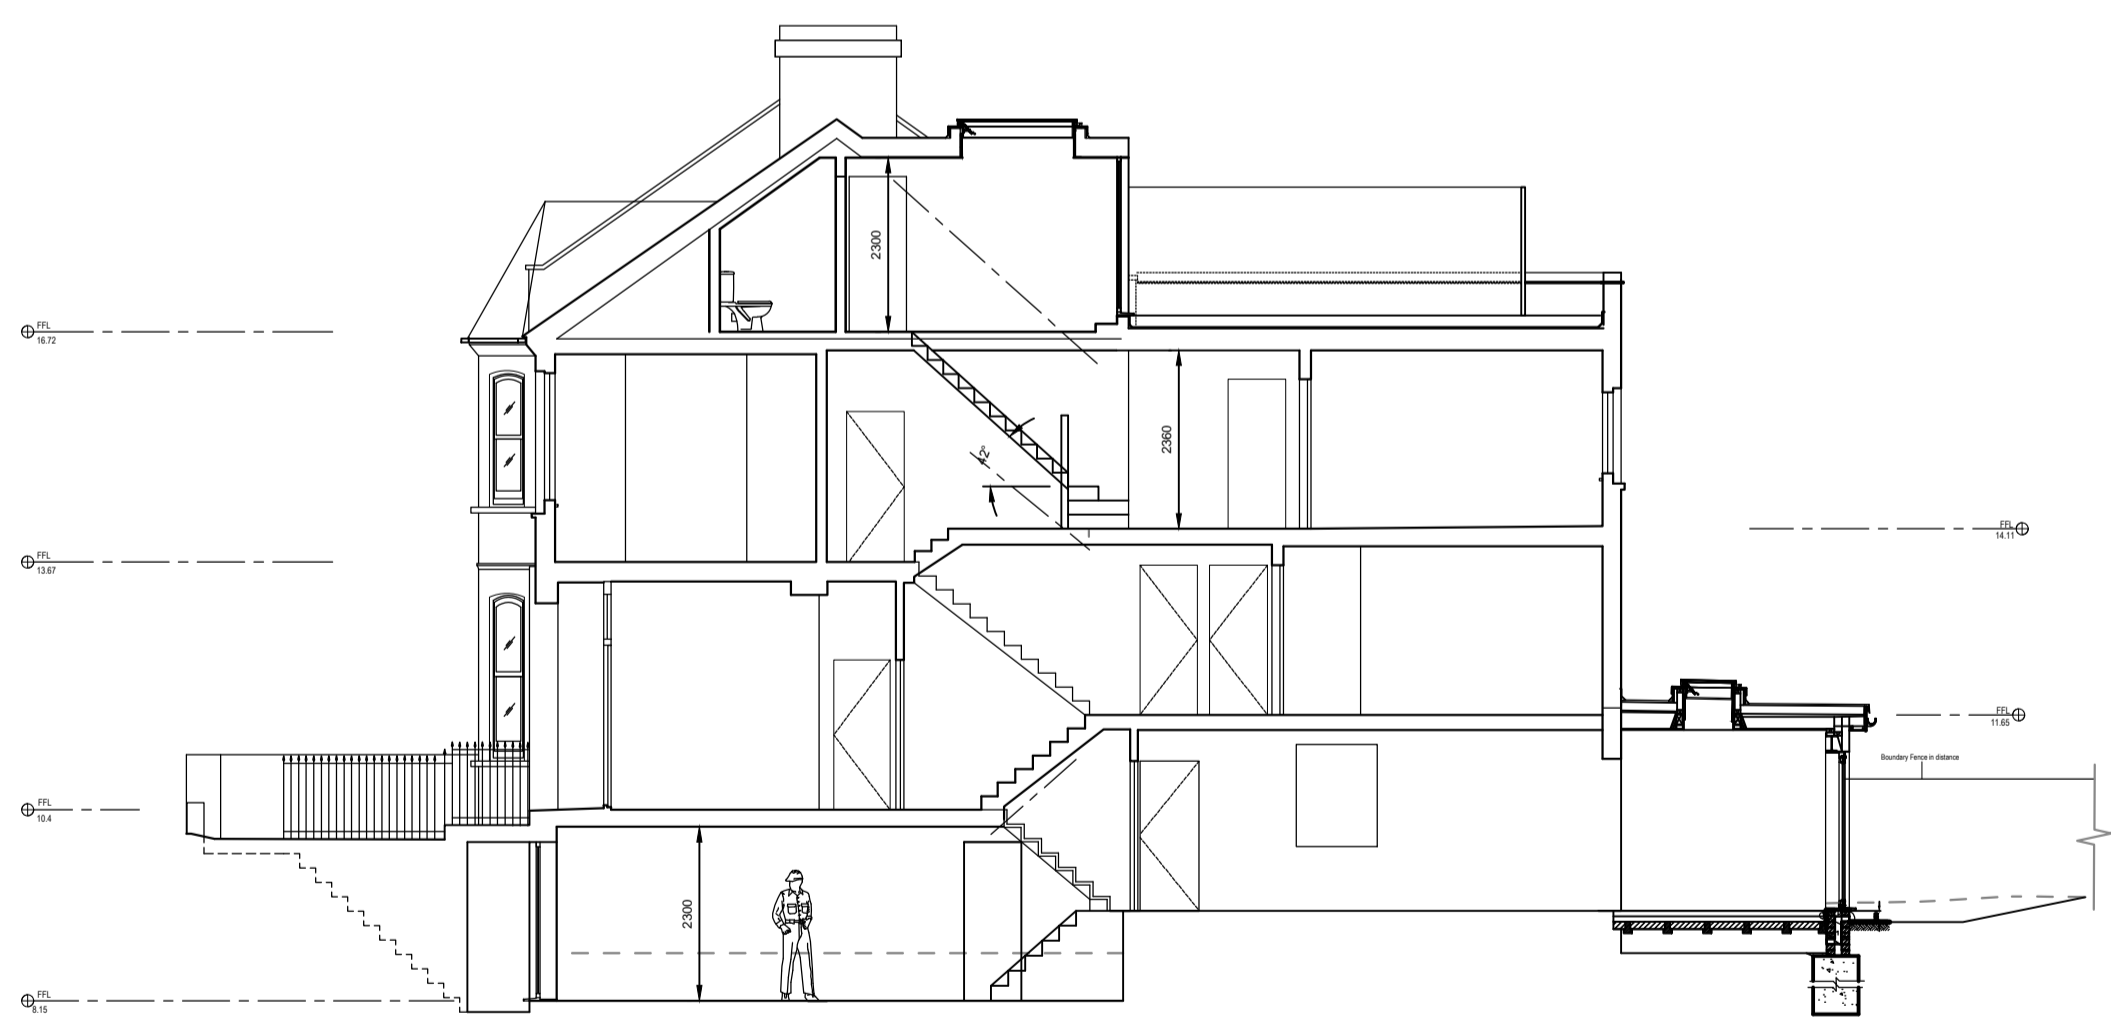

PROPOSED SECTION AA




SITE LOCATION PLAN
(SCALE 1:1250)



SITE BLOCK PLAN
(SCALE 1:500)

0m 25m SCALE BAR AT 1:500

 

Rev.	Description	Drawn	Date
B	Revd to suit Clients comments	MPW	Nov 15
A	Revd to suit Clients comments	MPW	Nov 15

PROJECT
**13 KYLEMORE ROAD,
LONDON,
NW6 2PS**

TITLE
**PROPOSED ELEVATIONS AND SECTION
SITE LOCATION PLANS**

MW
Design & Consulting Limited
Consulting Structural Engineer & Building Design Consultant
Churchfield House, Churchfield Road, Chalfont St Peter, Bucks, SL9 9EW
T 01753 888587 M 07528 462170 E enquiries@mwdesignconsult.co.uk

Scale	Date
1:100, at A1	SEP 15
Rev.	Drawn
	MPW
Drg No.	Rev.
141040-06	B

Ordnance Survey © Crown Copyright 2009. All rights reserved. Licence Number 100048370

SIZE: A1