



EXISTING UPPER GROUND FLOOR / LOWER FIRST FLOOR PLAN

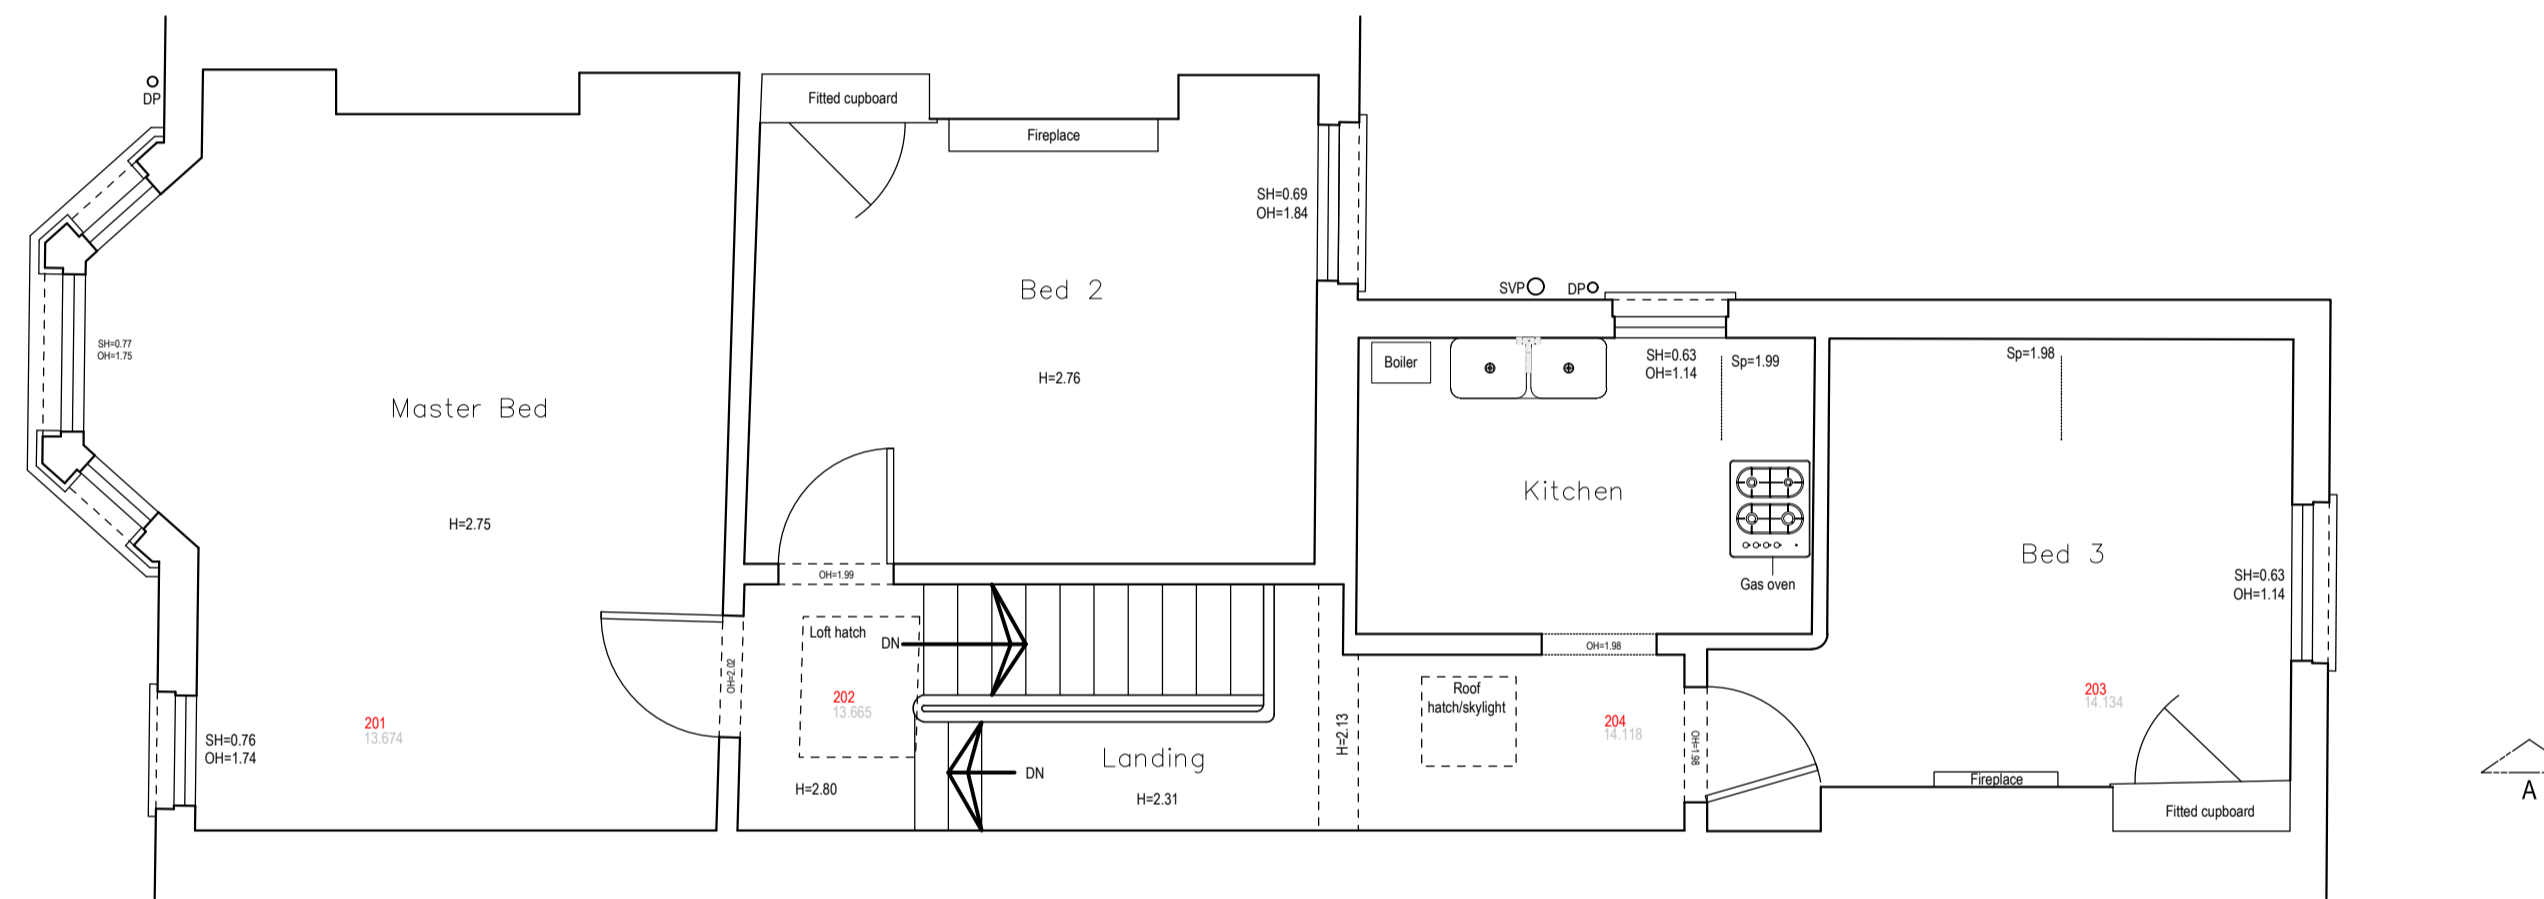

EXISTING UPPER FIRST FLOOR PLAN / LOWER SECOND FLOOR PLAN

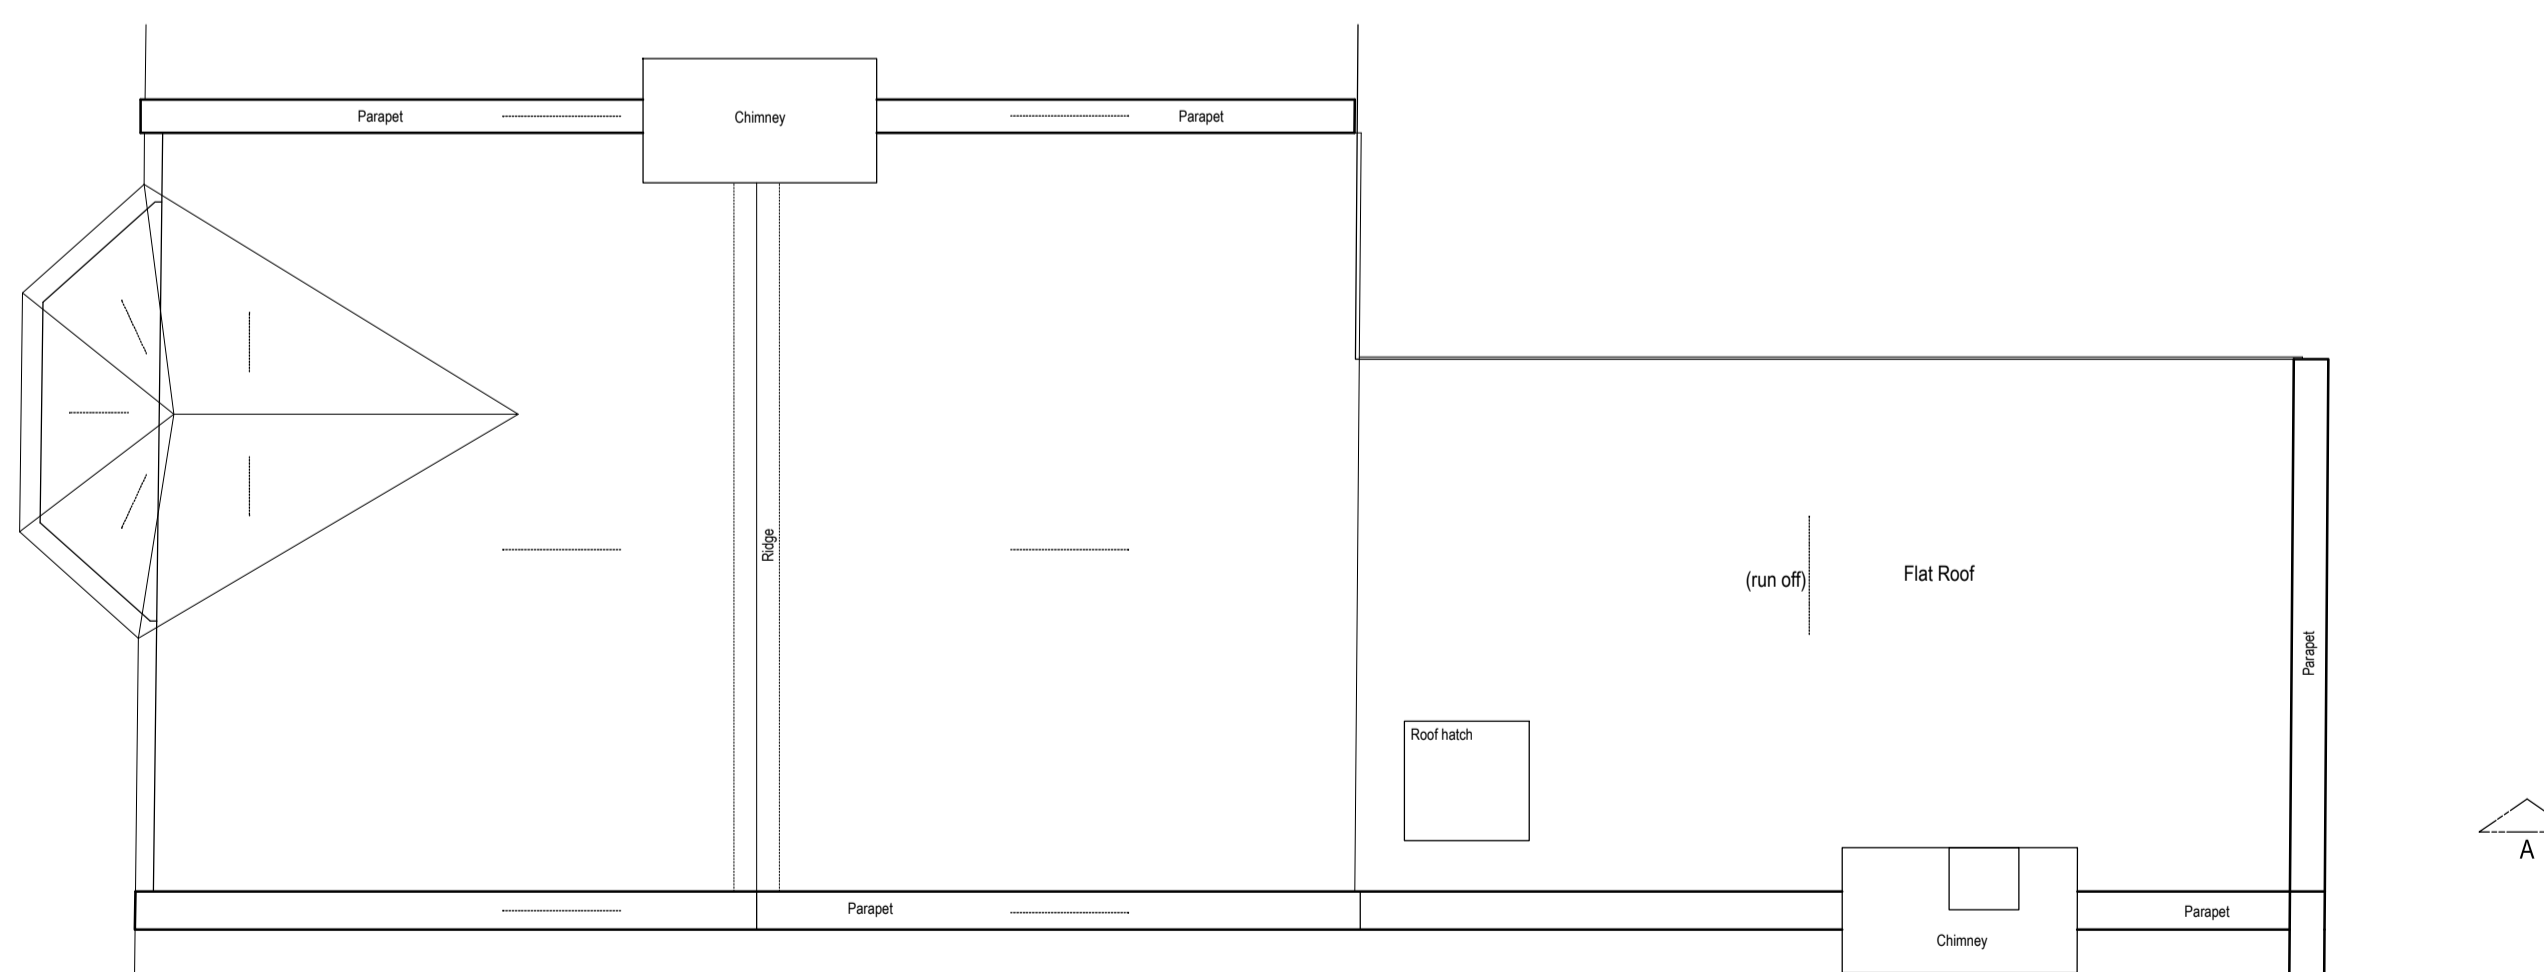

EXISTING ROOF PLAN



Rev.	Description	Drawn	Date

PROJECT
**13 KYLEMORE ROAD,
 LONDON,
 NW6 2PS**

TITLE
EXISTING PLANS

SHEET 2 OF 2

MW Design & Consulting Limited
 Consulting Structural Engineer & Building Design Consultant
 Churchfield House, Churchfield Road, Chalfont St Peter, Bucks, SL9 9EW
 T 01895 238990 M 07528 462170 E enquiries@mwdesignconsult.co.uk

Scale 150, at A1	Date SEP 15
Drawn MPW	Rev.
Drg No. 141040-02	

SIZE A1