




EXISTING SIDE ELEVATION



EXISTING FRONT ELEVATION



EXISTING REAR ELEVATION

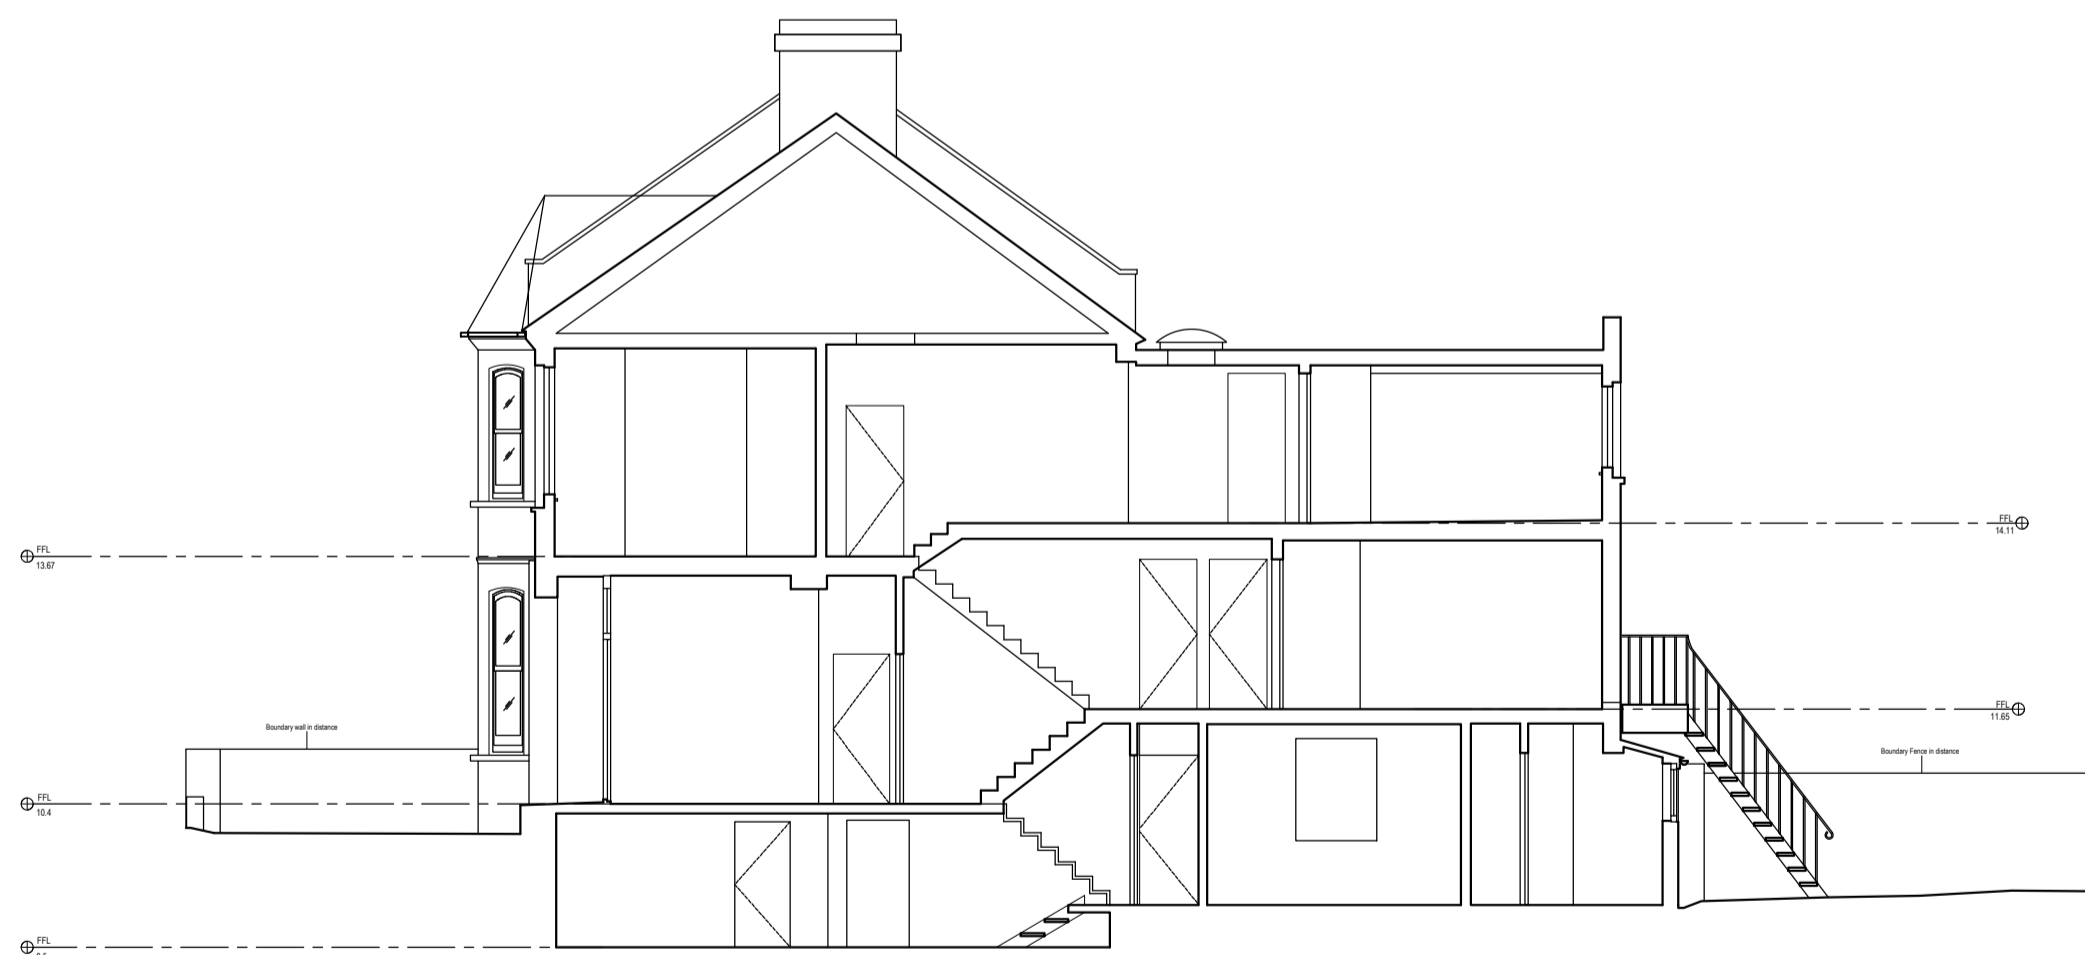

EXISTING SECTION AA

Ordnance Survey © Crown Copyright 2009. All rights reserved. Licence Number 100048370

SIZE: A1



| Rev. | Description | Drawn | Date |
|------|-------------|-------|------|
| | | | |
| | | | |
| | | | |

PROJECT
**13 KYLEMORE ROAD,
 LONDON,
 NW6 2PS**

TITLE
EXISTING ELEVATIONS AND SECTION

MW Design & Consulting Limited
 Consulting Structural Engineer & Building Design Consultant
 Churchfield House, Churchfield Road, Chalfont St Peter, Bucks, SL9 9EW
 T 01895 238990 M 07528 462170 E enquiries@mwdesignconsult.co.uk

| | |
|----------------------------------|-----------------------|
| Scale 1:100, at A1 | Date SEP 15 |
| Drawn MPW | Rev. |
| Drg No. 141040-03 | |