



## PROPOSED BASEMENT FLOOR PLAN

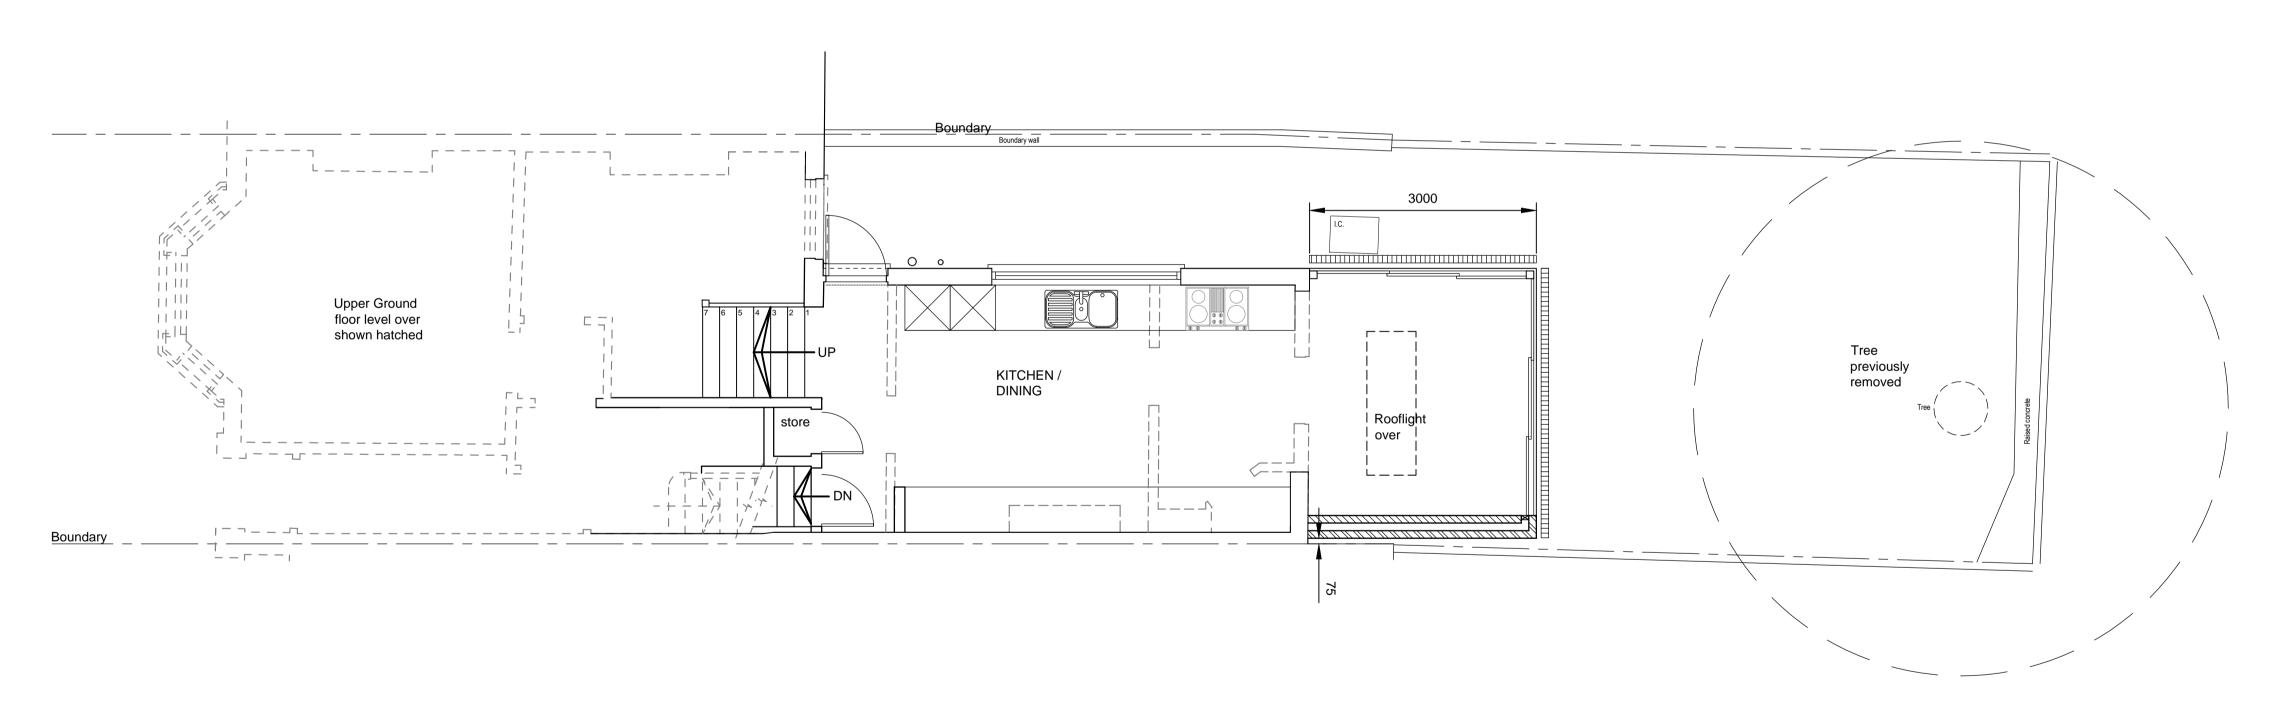

## PROPOSED LOWER GROUND FLOOR PLAN

 

-				
	В	Revd to suit Clients comments	MPW	Nov 15
	Α	Revd to suit Clients comments	MPW	Nov 15
	Rev.	Description	Drawn	Date

PROJECT

13 KYLEMORE ROAD,
LONDON,
NW6 2PS

PROPOSED PLANS

SHEET 1 OF 2

Design & Consulting Limited

Consulting Structural Engineer & Building Design Consultant

Churchfield House, Churchfield Road, Chalfont St Peter, Bucks, SL9 9EW

T 01753 888587 M 07528 462170 E enquiries@mwdesignconsult.co.uk

		SIZE A	1
Scale	Date <b>SEP 15</b>		
1:50, at A1	Drawn <b>MPW</b>		
Drg No.		Rev.	
141040-04		В	