



LOWER GROUND FLOOR PLAN

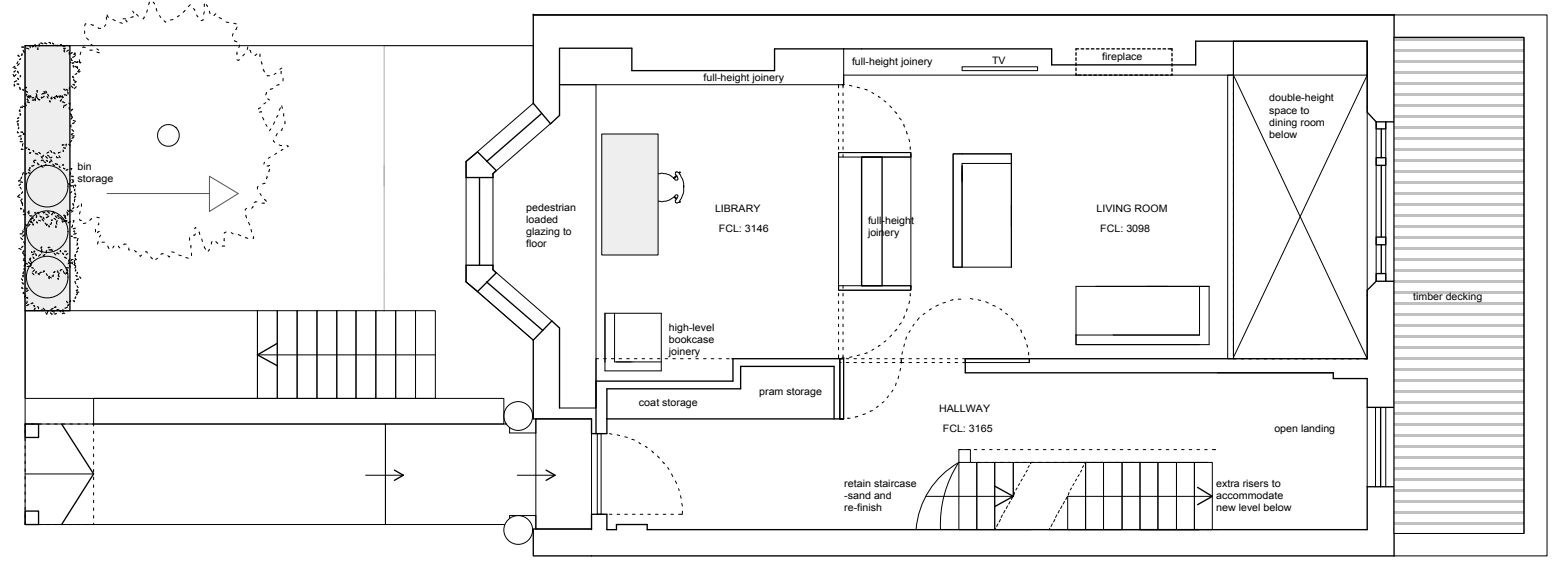

GROUND FLOOR PLAN

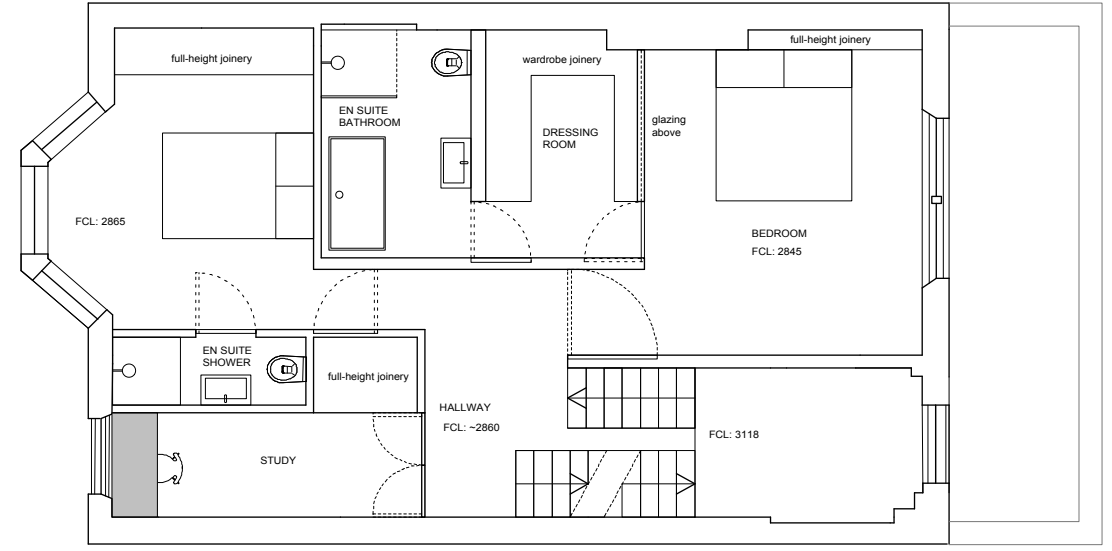

FIRST FLOOR PLAN

Rev	Date
E	stage C: outline proposals -issued for information -client -council: planning 13.11.15
D	stage C: outline proposals -issued for information -client -council: planning 11.11.15
C	stage C: outline proposals -issued for information -client -council: planning 29.10.15
B	stage C: outline proposals -issued for information -client -council: planning 24.09.15
A	stage C: outline proposals -issued for information -client 18.09.15
-	stage C: outline proposals -issued for information -client 04.09.15

DRAWING STATUS **For Information**
Issued only for purpose indicated

This drawing to be read in conjunction with all Consultants information.
All dimensions to be checked on site.
Do not scale, except for planning purposes.
This drawing is protected by copyright.

JOB NUMBER 172



JOB TITLE
Morser Philips Residence
11 Dartmouth Park Ave, London, NW5 1JL

DRAWING TITLE
lower ground, ground, first floor plan proposed


SCALE: 1:100 @ A3 1:50 @ A1

DATE: August 2015


DRAWING NO. A/02/101	REV E
---------------------------------------	------------------------

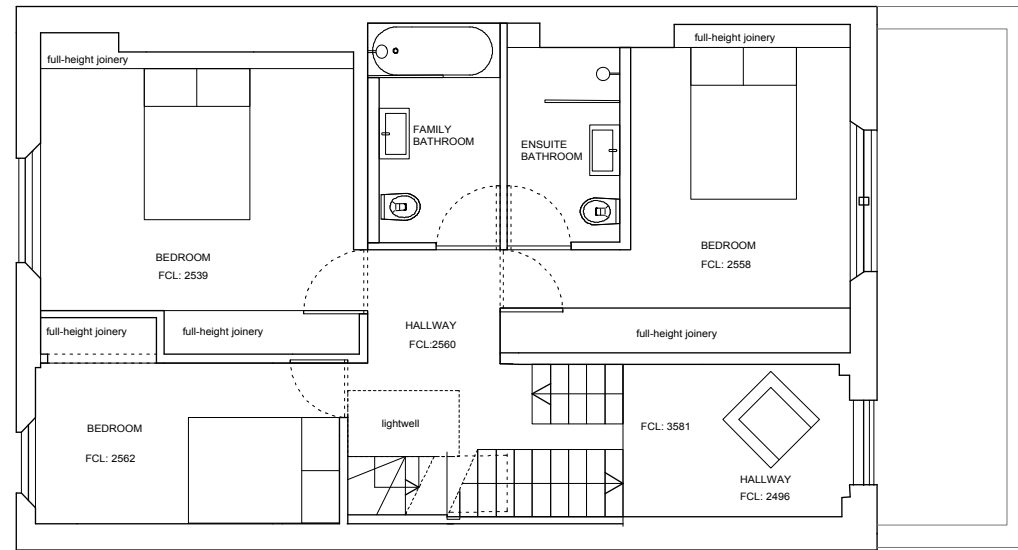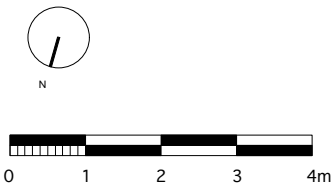

SECOND FLOOR PLAN

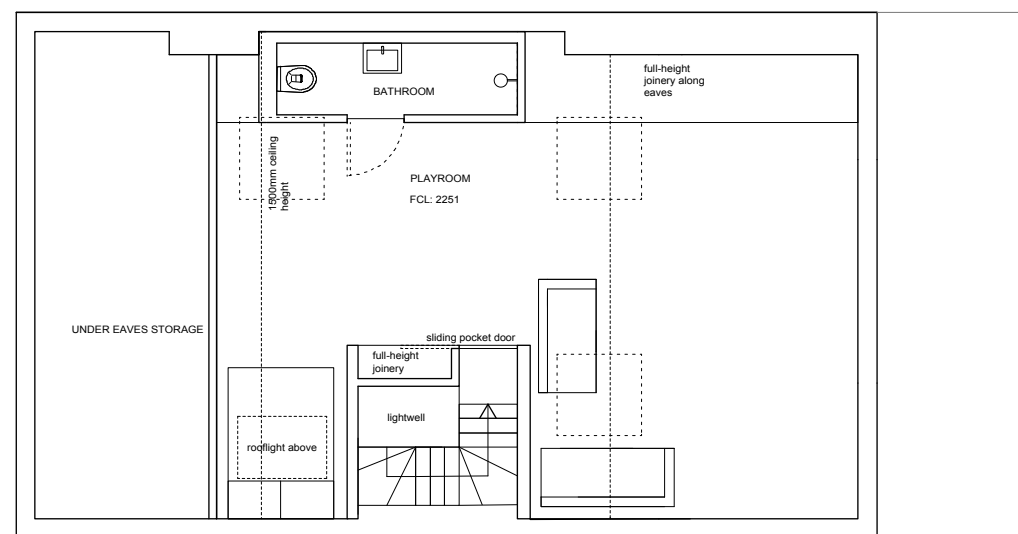

LOFT PLAN

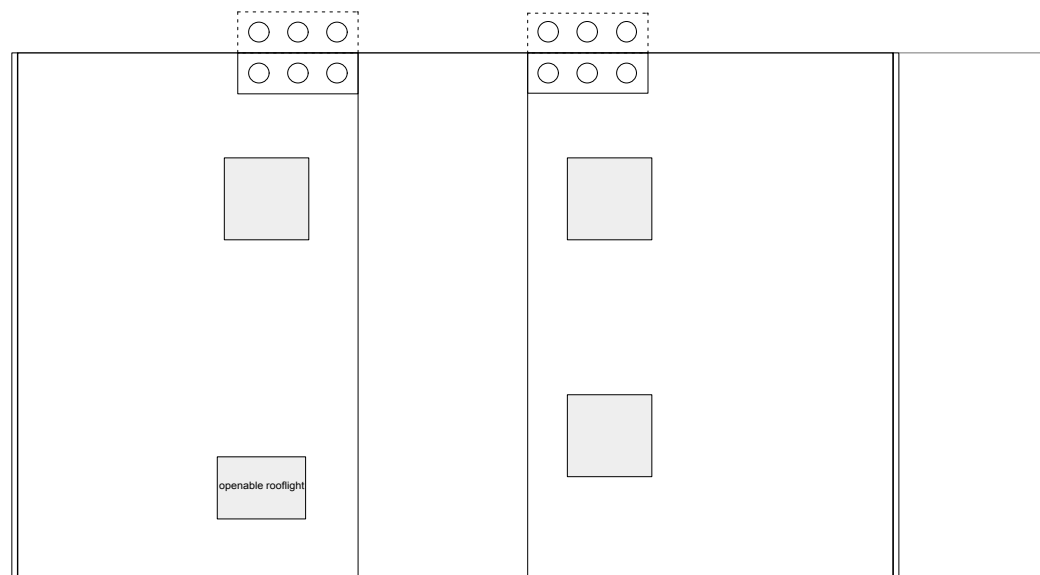

ROOF PLAN

Rev	Date
E	stage C: outline proposals -issued for information -client -council: planning
D	stage C: outline proposals -issued for information -client -council: planning
C	stage C: outline proposals -issued for information -client -council: planning
B	stage C: outline proposals -issued for information -client -council: planning
A	stage C: outline proposals -issued for information -client
-	stage C: outline proposals -issued for information -client

DRAWING STATUS **For Information**
Issued only for purpose indicated

This drawing to be read in conjunction with all Consultants information.
All dimensions to be checked on site.
Do not scale, except for planning purposes.
This drawing is protected by copyright.

JOB NUMBER 172

JOB TITLE
Morser Philips Residence
11 Dartmouth Park Ave, London, NW5 1JL

DRAWING TITLE
first floor and loft plan
proposed


SCALE: 1:100 @ A3 1:50 @ A1

DATE: August 2015

DRAWING NO.	REV
A/02/102	E



FRONT ELEVATION

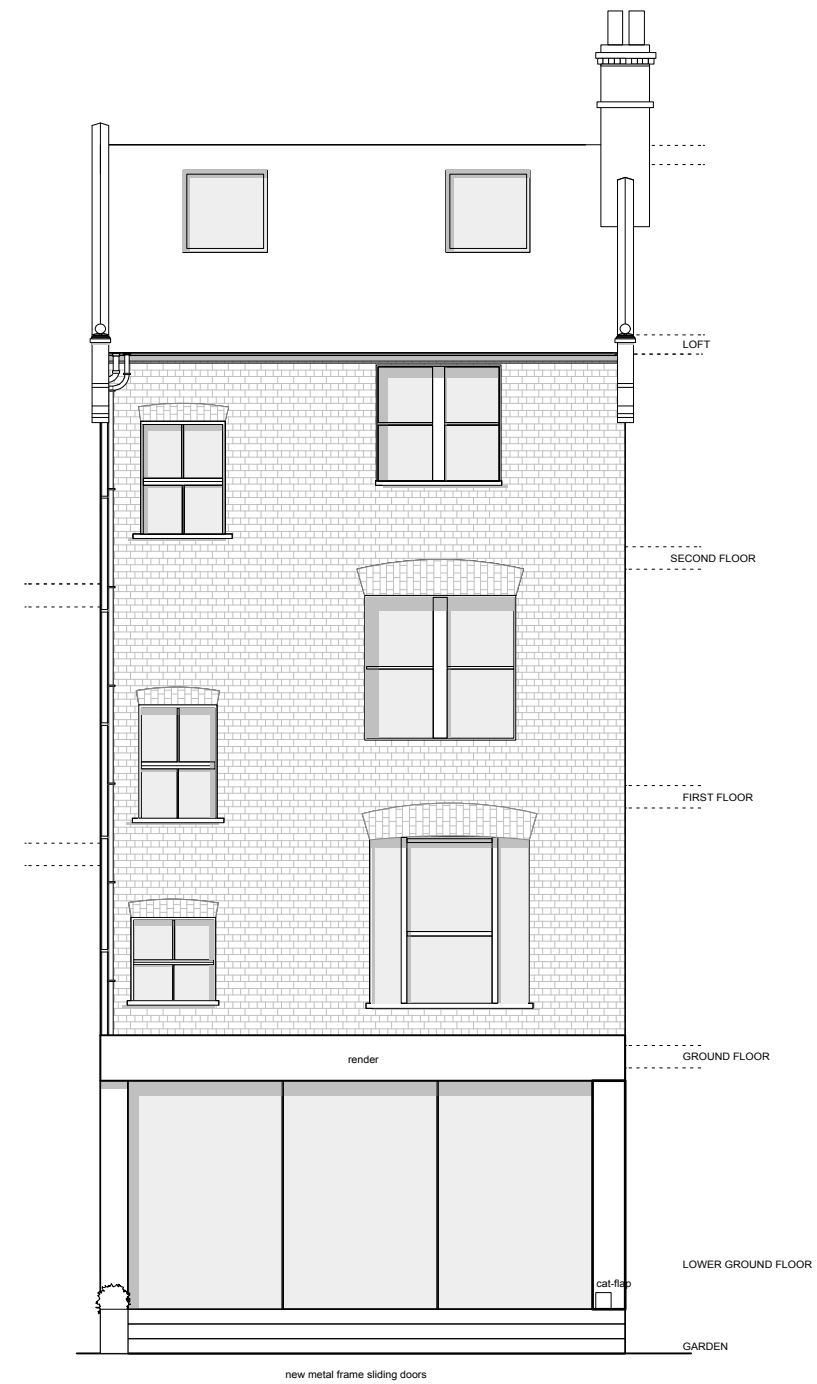

REAR ELEVATION

Rev	Date
E	stage C: outline proposals -issued for information -client -council: planning 13.11.15
D	stage C: outline proposals -issued for information -client -council: planning 11.11.15
C	stage C: outline proposals -issued for information -client -council: planning 29.10.15
B	stage C: outline proposals -issued for information -client -council: planning 24.09.15
A	stage C: outline proposals -issued for information -client 18.09.15
-	stage C: outline proposals -issued for information -client 04.09.15

DRAWING STATUS For Information

Issued only for purpose indicated

This drawing is to be read in conjunction with all Consultants

information.
All dimensions to be checked on site.
Do not scale, except for planning purposes.

This drawing is protected by copyright.

JOB NUMBER 172

JOB TITLE
Morser Philips Residence
11 Dartmouth Park Ave, London, NW5 1JL


DRAWING TITLE
exterior elevations
proposed

SCALE: 1:100 @ A3 1:50 @ A1

DATE: August 2015

DRAWING NO. REV

A/02/103 E

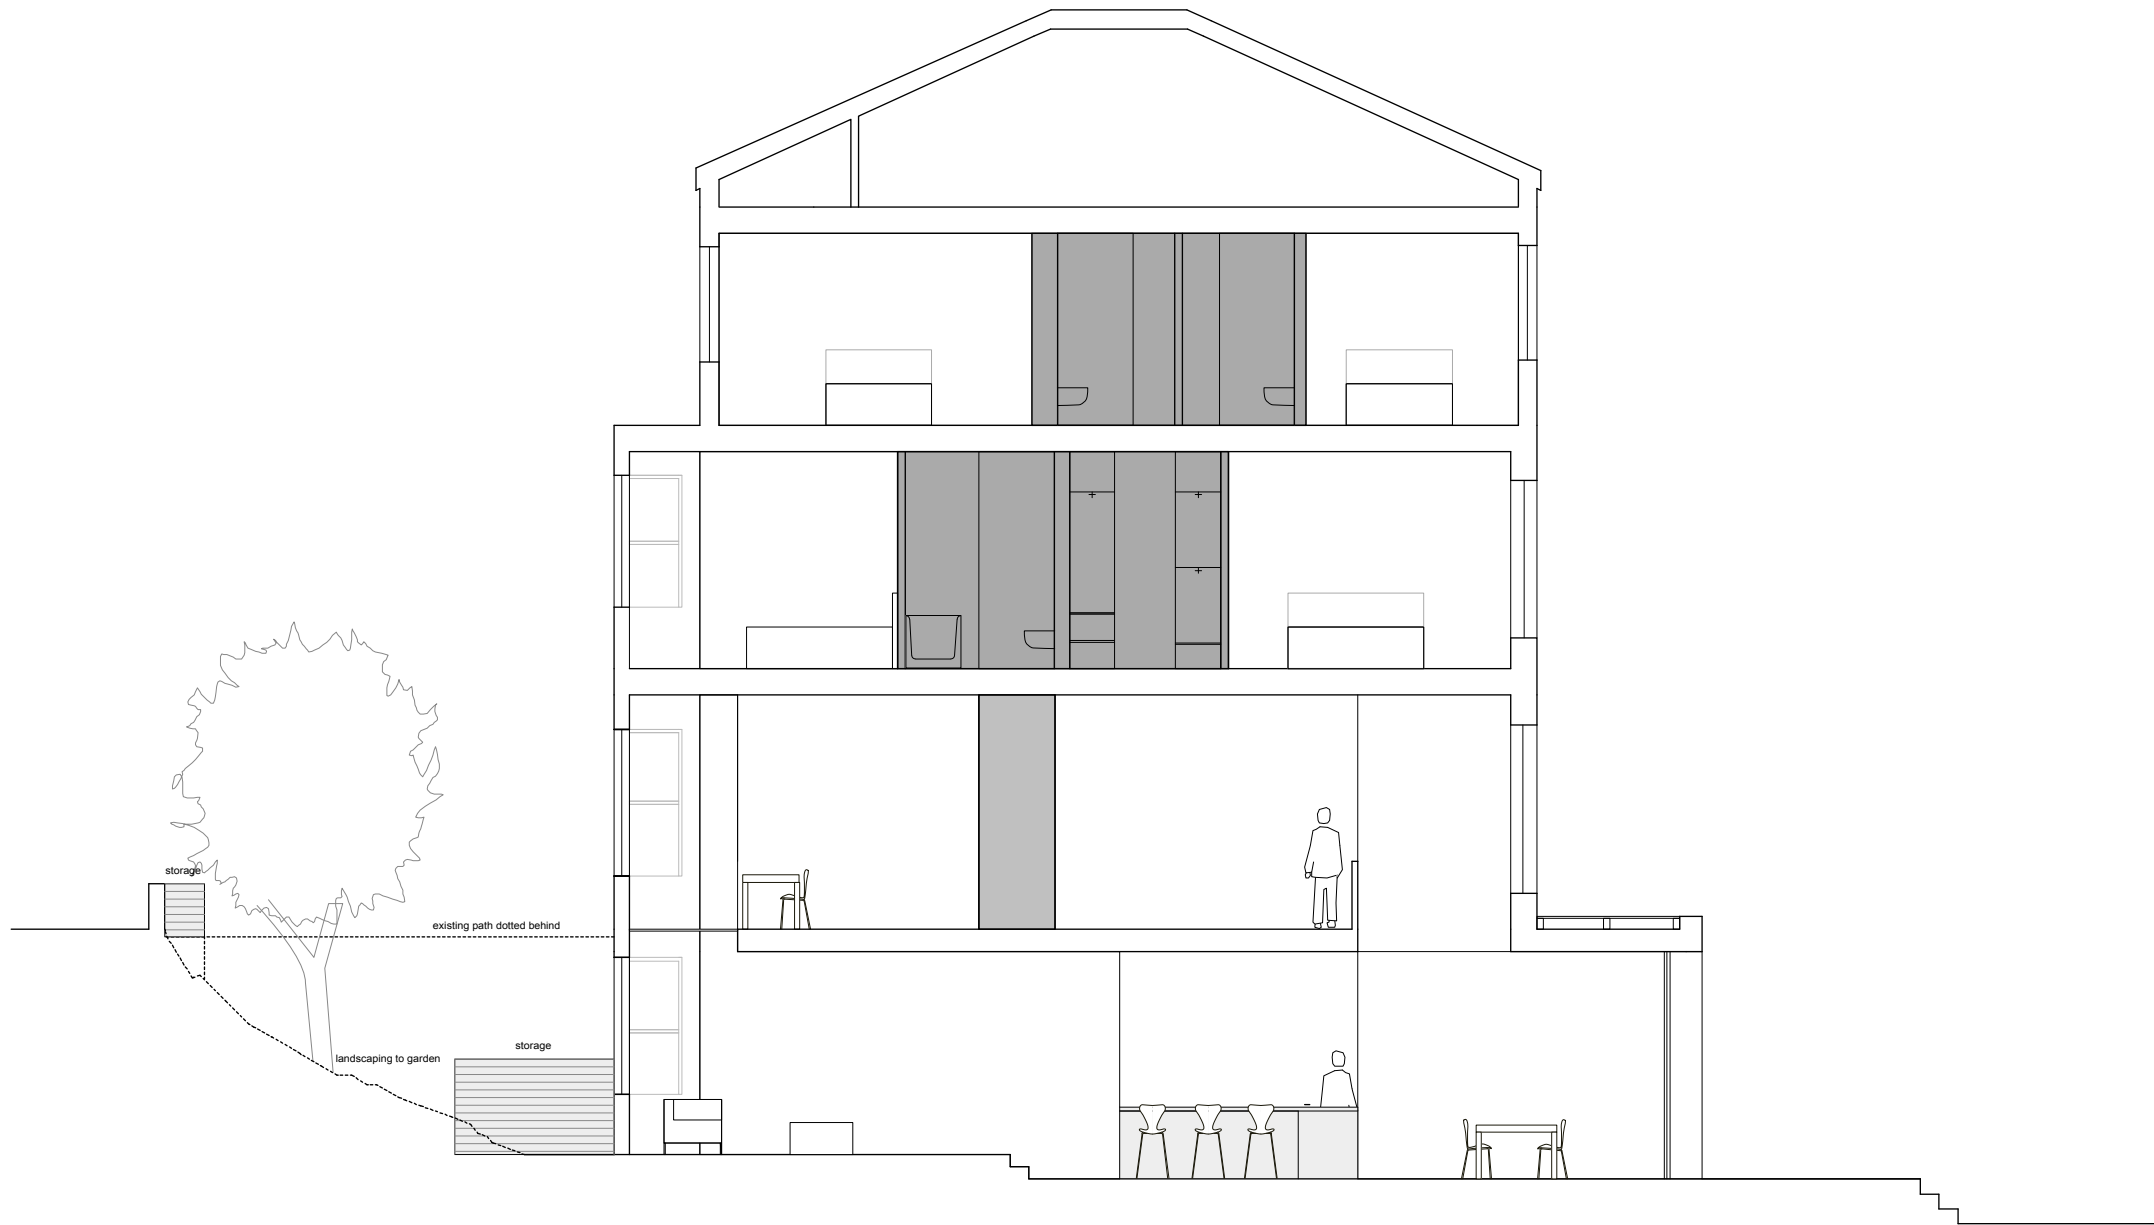

SECTION A-A

Rev	Date
D	stage C: outline proposals -issued for information -client -council: planning 13.11.15
C	stage C: outline proposals -issued for information -client -council: planning 11.11.15
B	stage C: outline proposals -issued for information -client -council: planning 29.10.15
A	stage C: outline proposals -issued for information -client 18.09.15
-	stage C: outline proposals -issued for information -client -council 04.09.15

DRAWING STATUS For Information
Issued only for purpose indicated

This drawing to be read in conjunction with all Consultants information.
All dimensions to be checked on site.
Do not scale, except for planning purposes.
This drawing is protected by copyright.

JOB NUMBER 172

JOB TITLE
Morser Philips Residence
11 Dartmouth Park Ave, London, NW5 1JL

DRAWING TITLE
section A-A
proposed

SCALE: 1:100 @ A3 1:50 @ A1

DATE: June 2015

DRAWING NO.	REV
A/02/501	D