




GROUND FLOOR PLAN

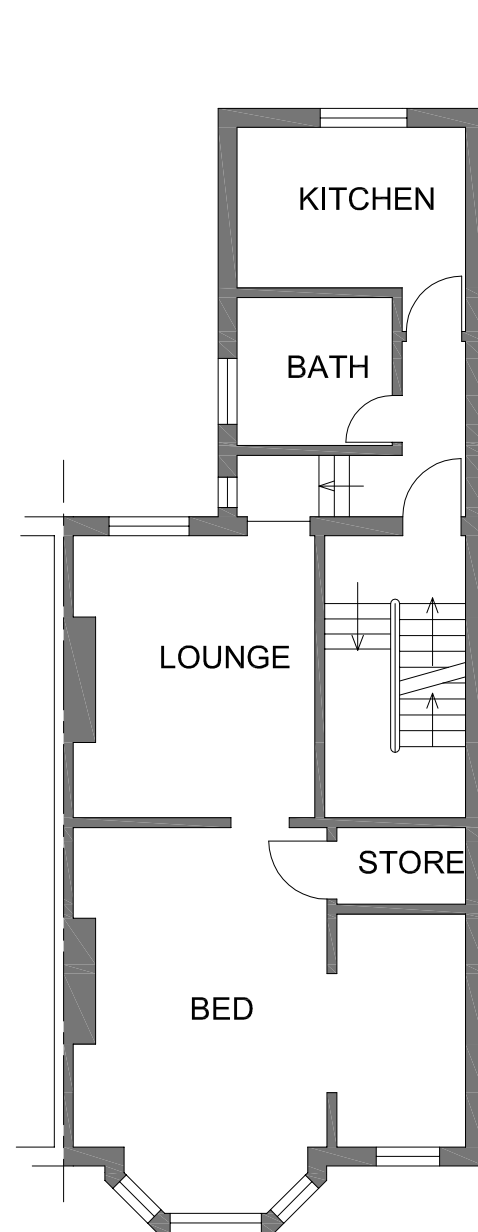


FIRST FLOOR PLAN

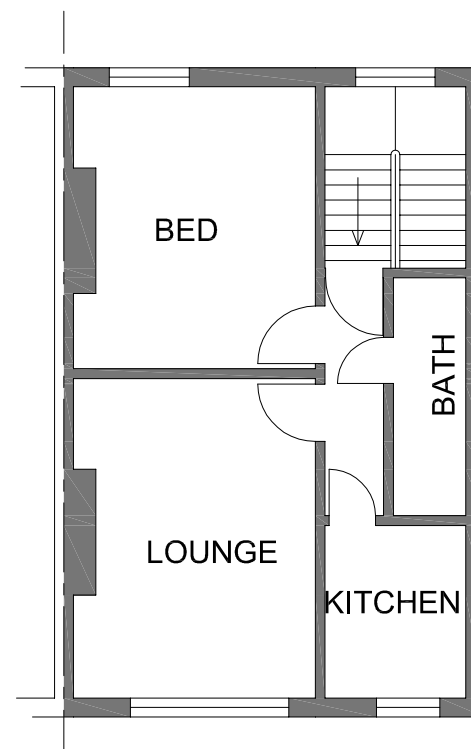


SECOND FLOOR PLAN

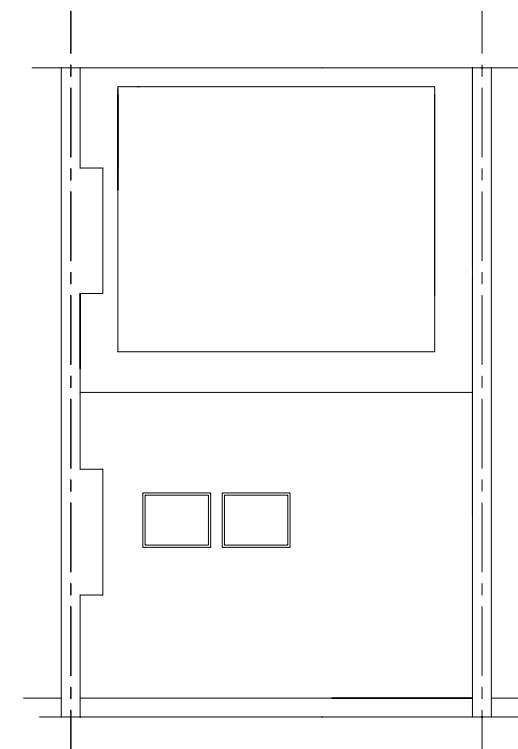


ROOF PLAN

 


TITLE	SURVEY DRAWINGS		ADDRESS	24 DYNHAM ROAD LONDON. NW6	
CLIENT		SCALE	1:100 @ A3	DATE	OCT 2015
		DRAWING NO.	151009/02	REV.	A

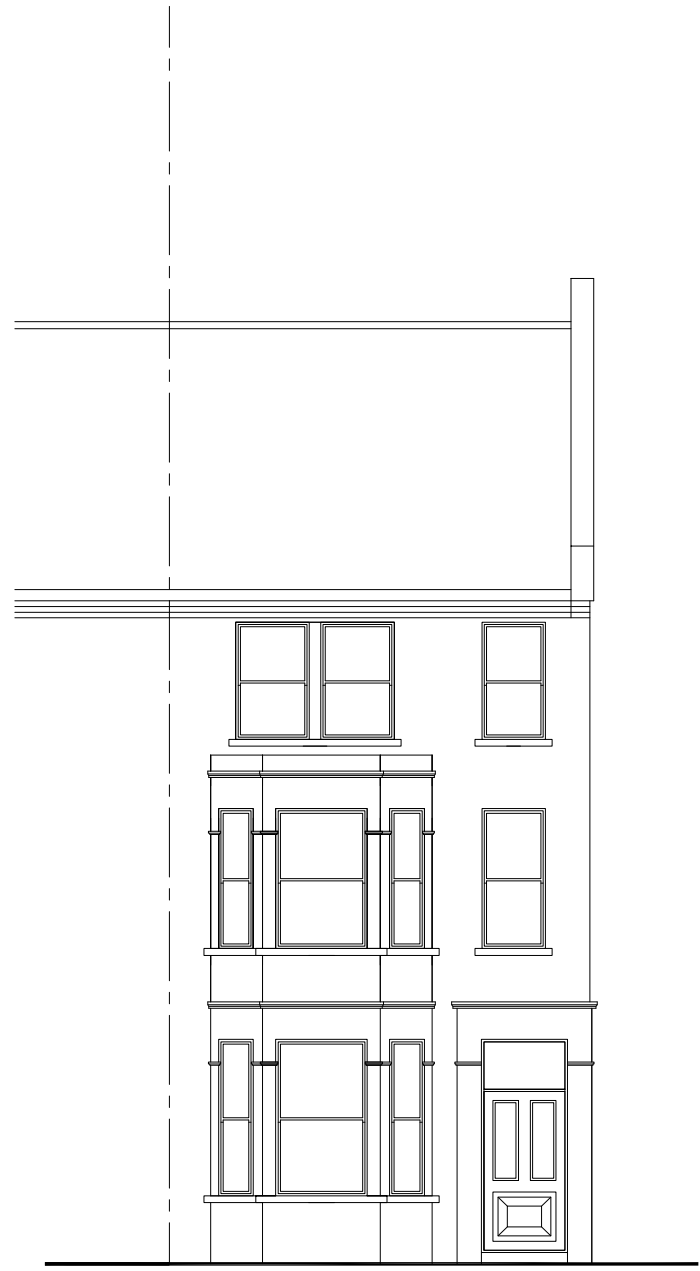


FRONT ELEVATION

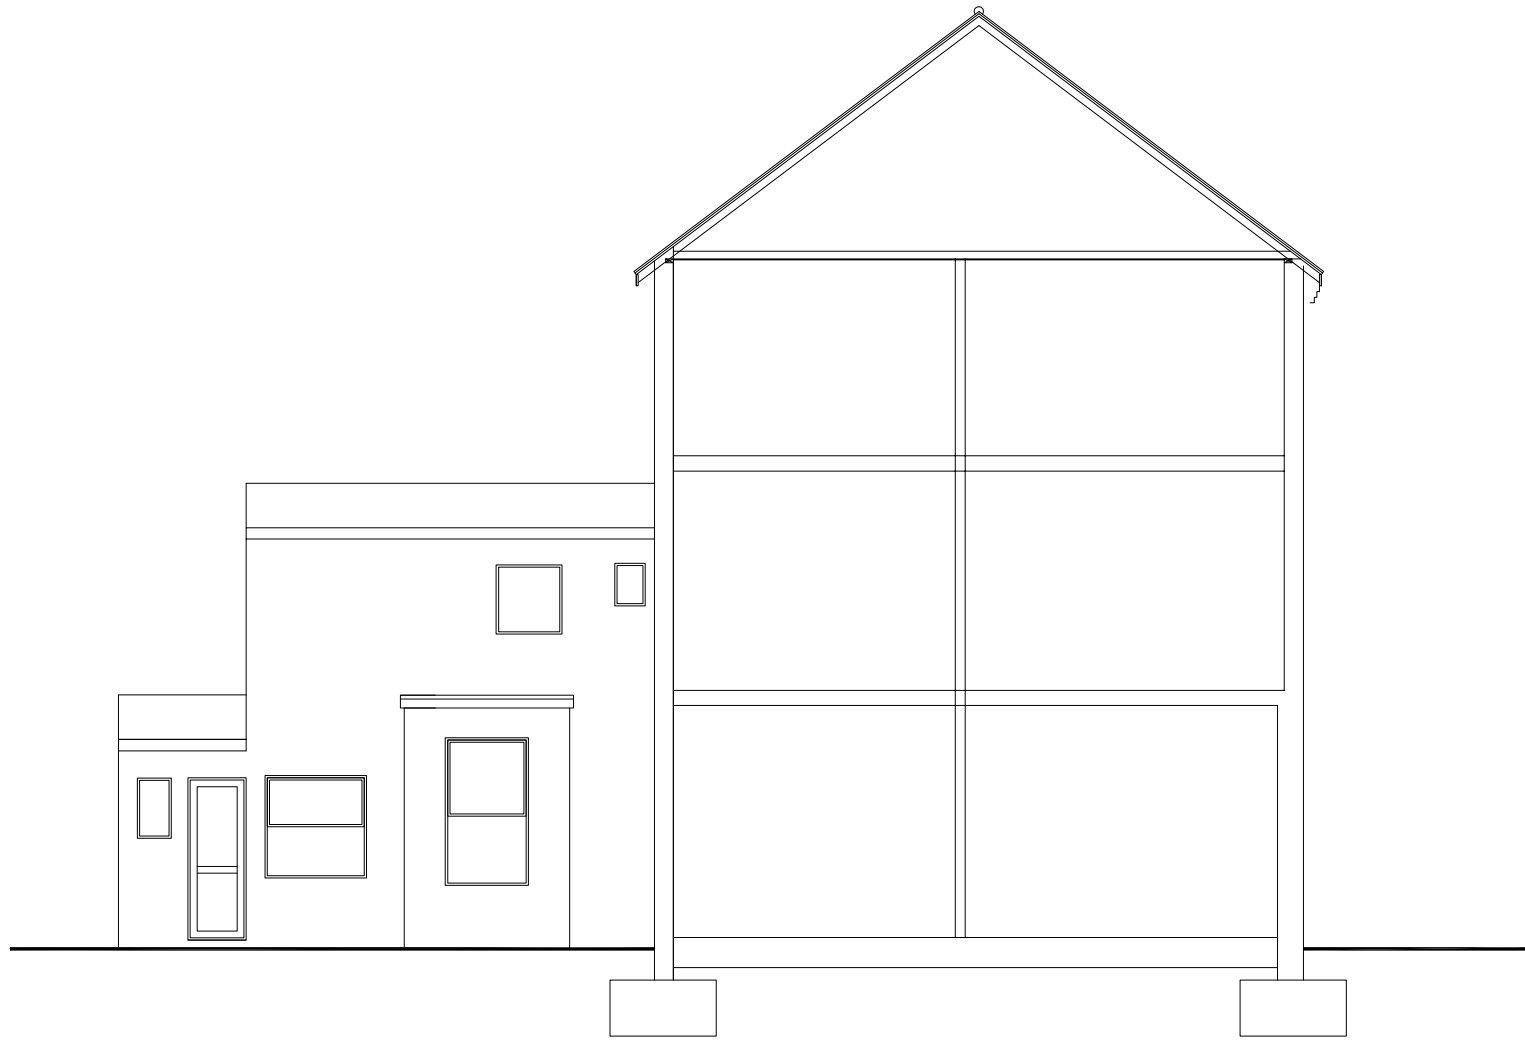


SIDE ELEVATION

 


TITLE	SURVEY DRAWINGS		ADDRESS	24 DYNHAM ROAD LONDON. NW6	
CLIENT		SCALE	1:100 @ A3	DATE	OCT 2015
		DRAWING NO.	151009/03	REV.	

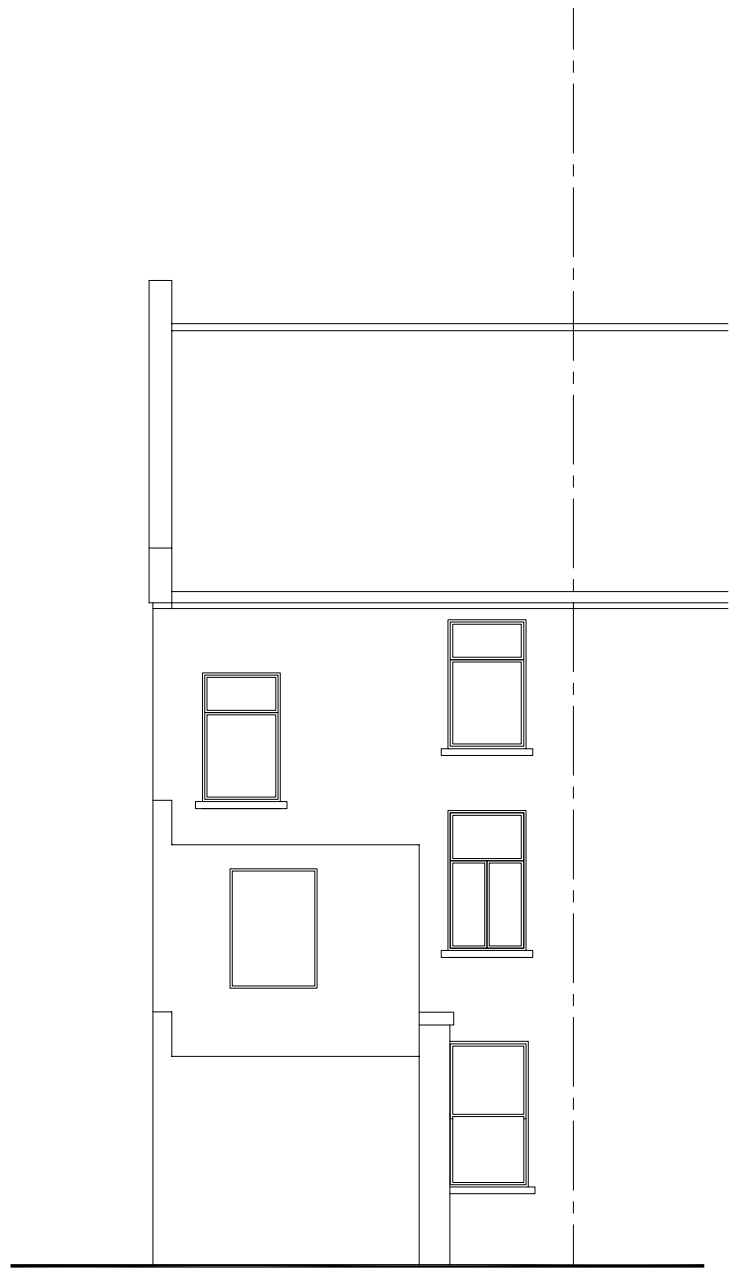


REAR ELEVATION

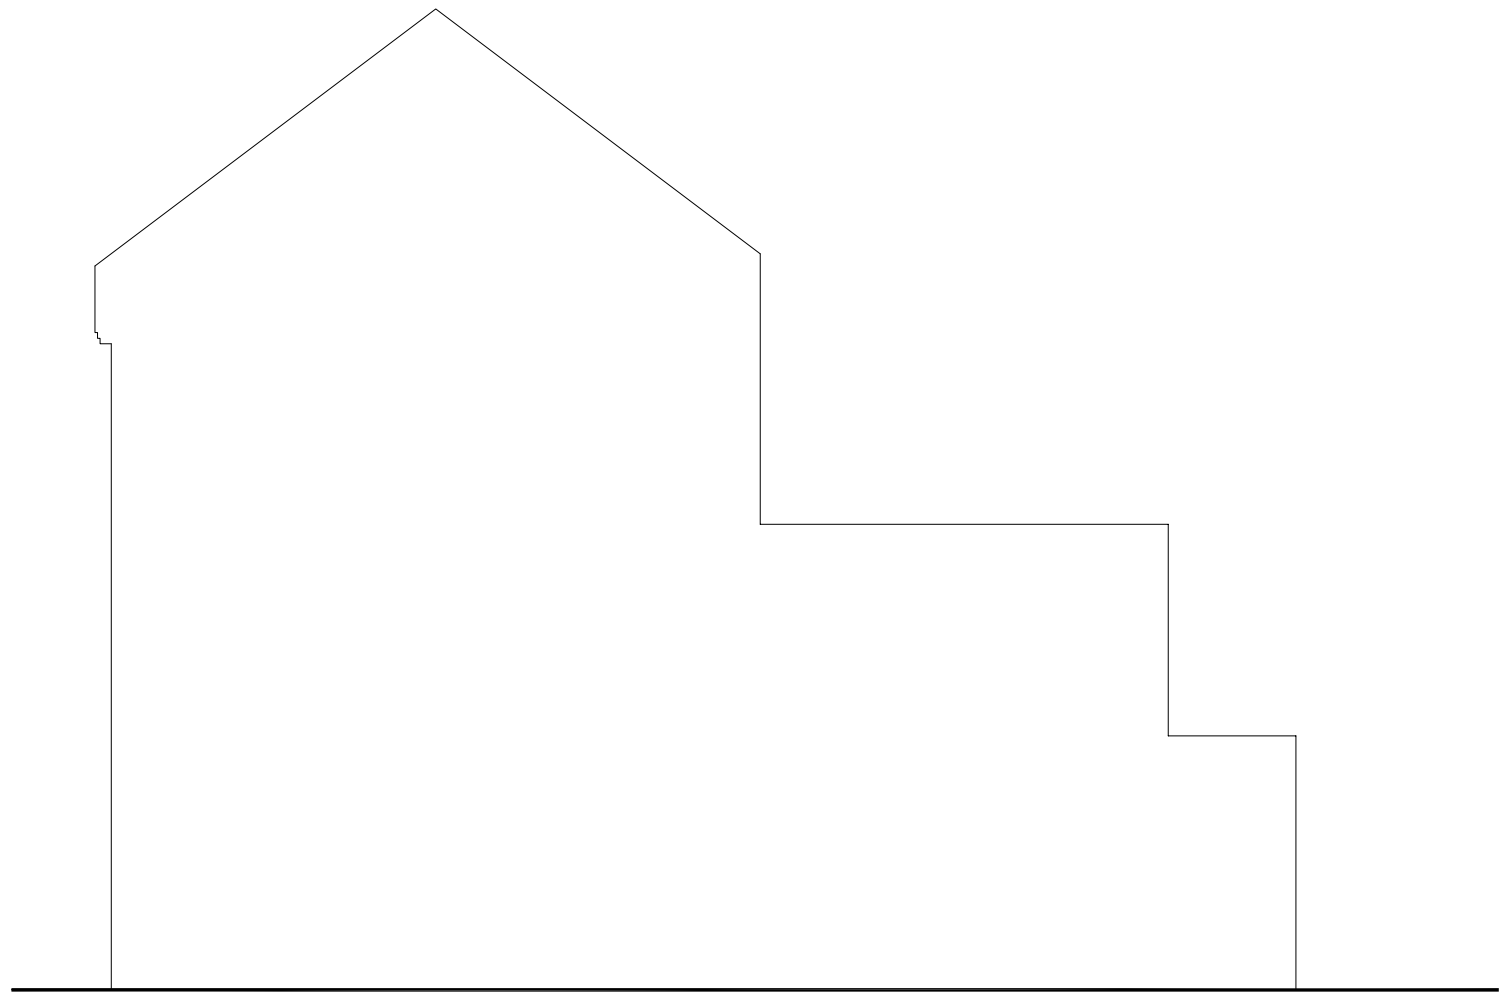


SIDE ELEVATION

 

TITLE	SURVEY DRAWINGS		ADDRESS	24 DYNHAM ROAD LONDON. NW6	
CLIENT		SCALE	1:100 @ A3	DATE	OCT 2015
		DRAWING NO.	151009/04	REV.	

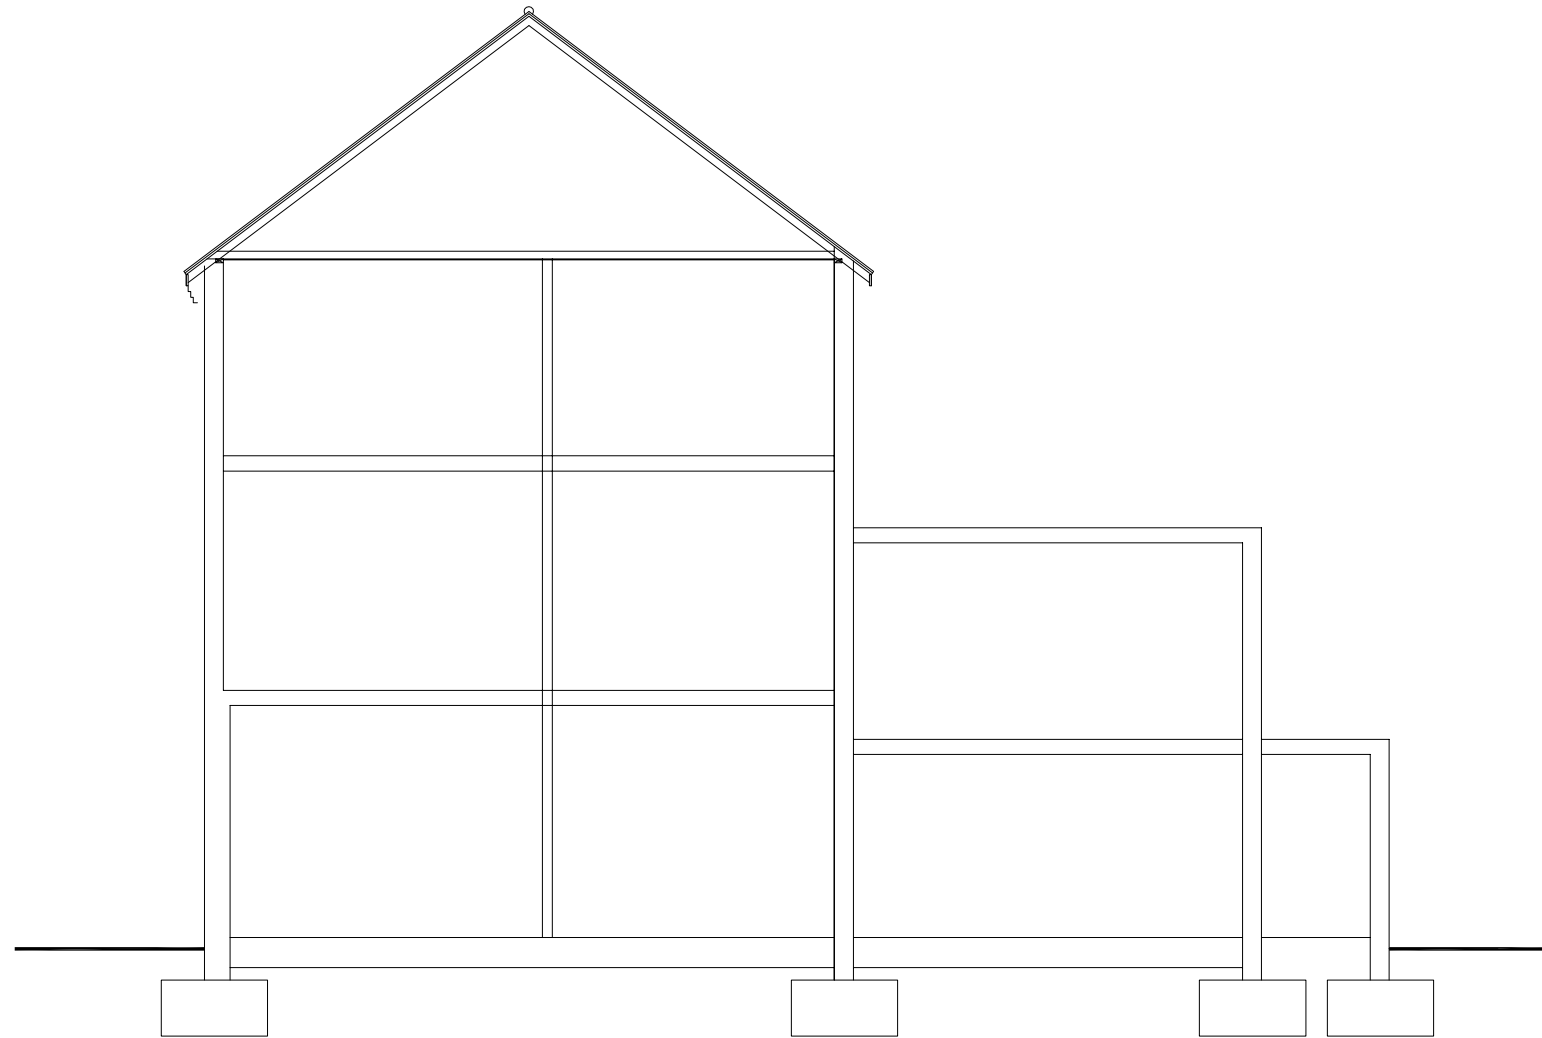

SECTION

 

TITLE	SURVEY DRAWINGS	ADDRESS	24 DYNHAM ROAD LONDON. NW6	DATE	OCT 2015
CLIENT		SCALE	1:100 @ A3	REV.	
		DRAWING NO.	151009/05		