163 IVERSON ROAD, HAMPSTEAD


www.chassaystudio.com

APPLICATION DRAWINGS




DRAWING LIST

- 01 Location Plan
- 02 Site Plan
- 03 Lower Ground Floor Plan
- 04 Ground Floor Plan
- 05 First Floor Plan
- 06 Second Floor Plan
- 07 Third Floor Plan
- 08 Fourth Floor Plan 09 Roof Plan as Existing
- 10 North and South Elevations as Existing11 East and West Elevations as Existing
- 12 Sections as existing
- 21 Fifth Floor as Proposed
- 22 Roof Plan as Proposed
- 23 South Elevation as Proposed
- 24 North Elevation as Proposed
- 25 East and West Elevations as Proposed
- 26 Sections as Proposed
- 27 Bicycle & Refuse Store Details

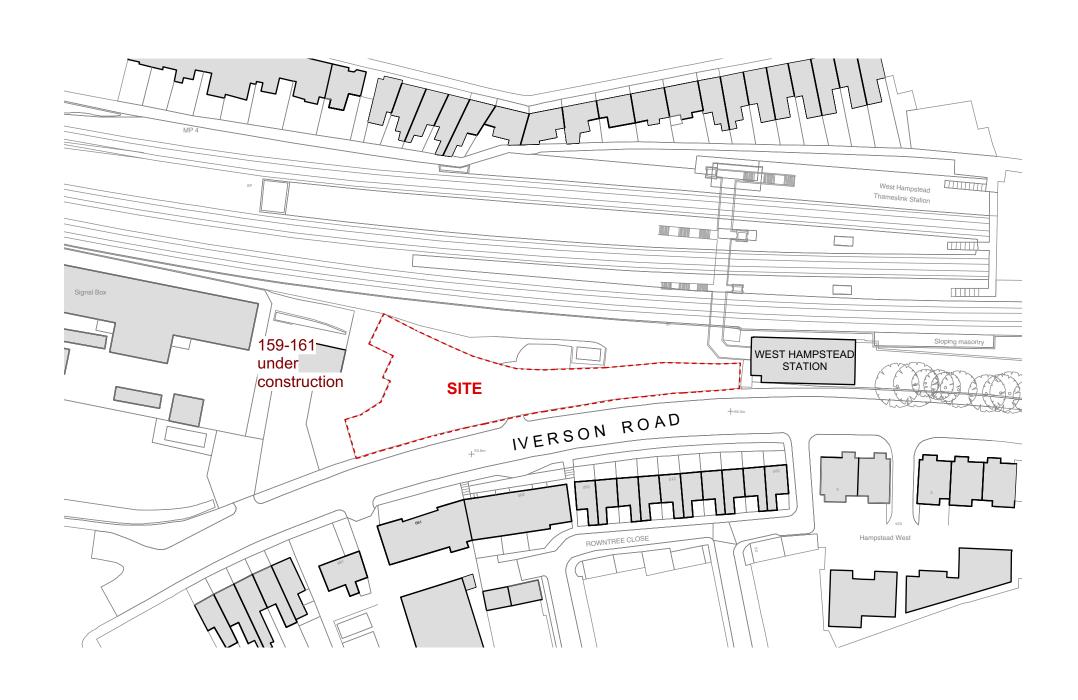


Site Boundary




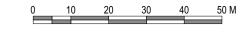


CHASSAY studio

LOCATION PLAN

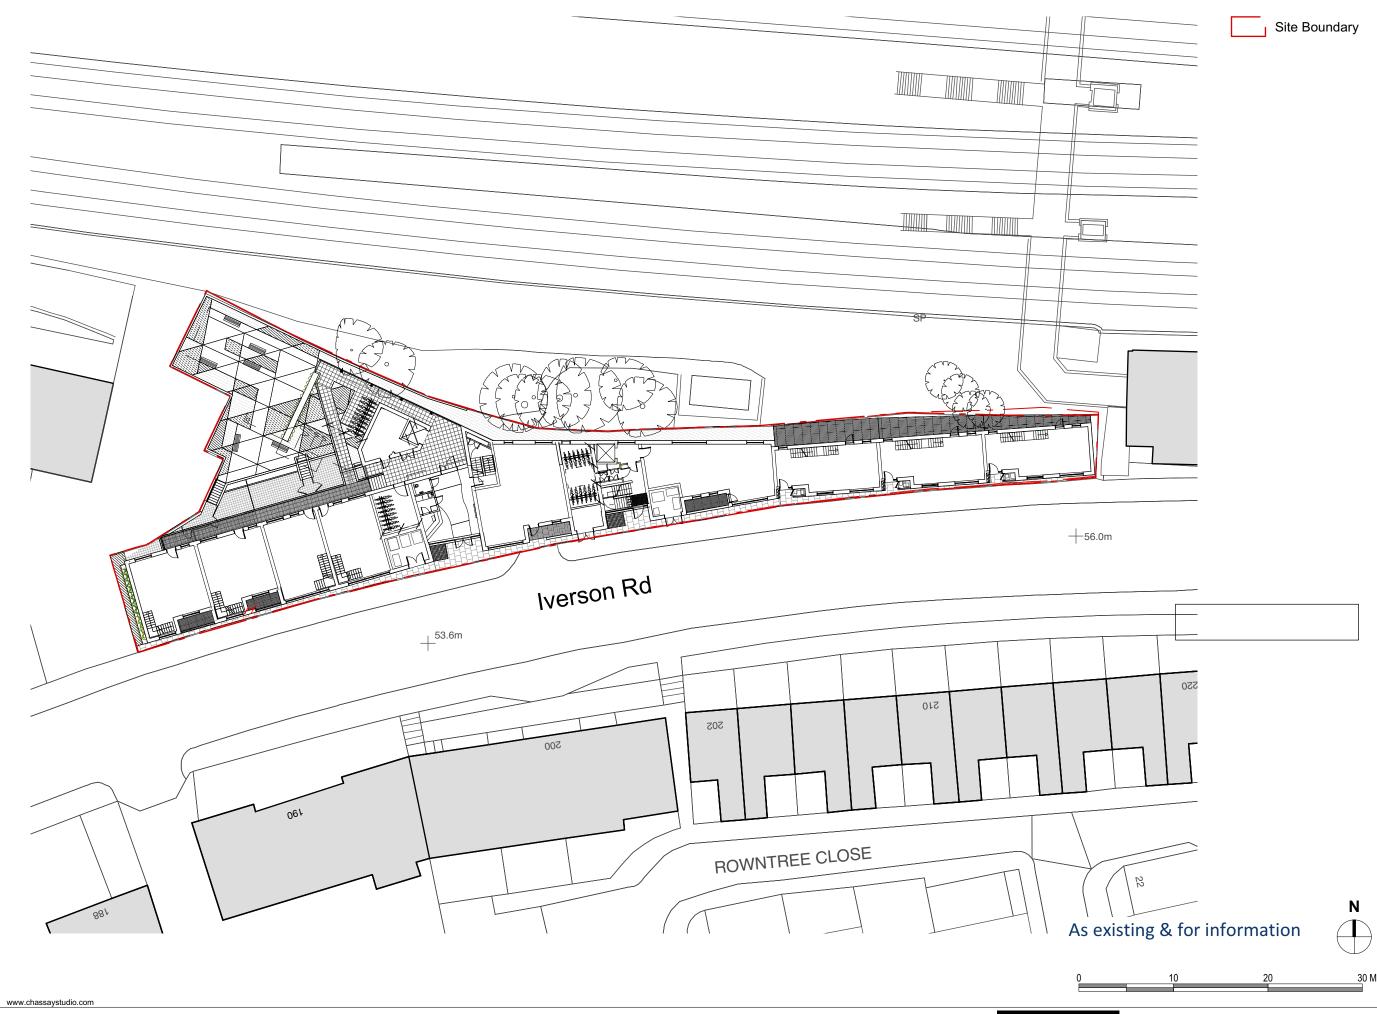


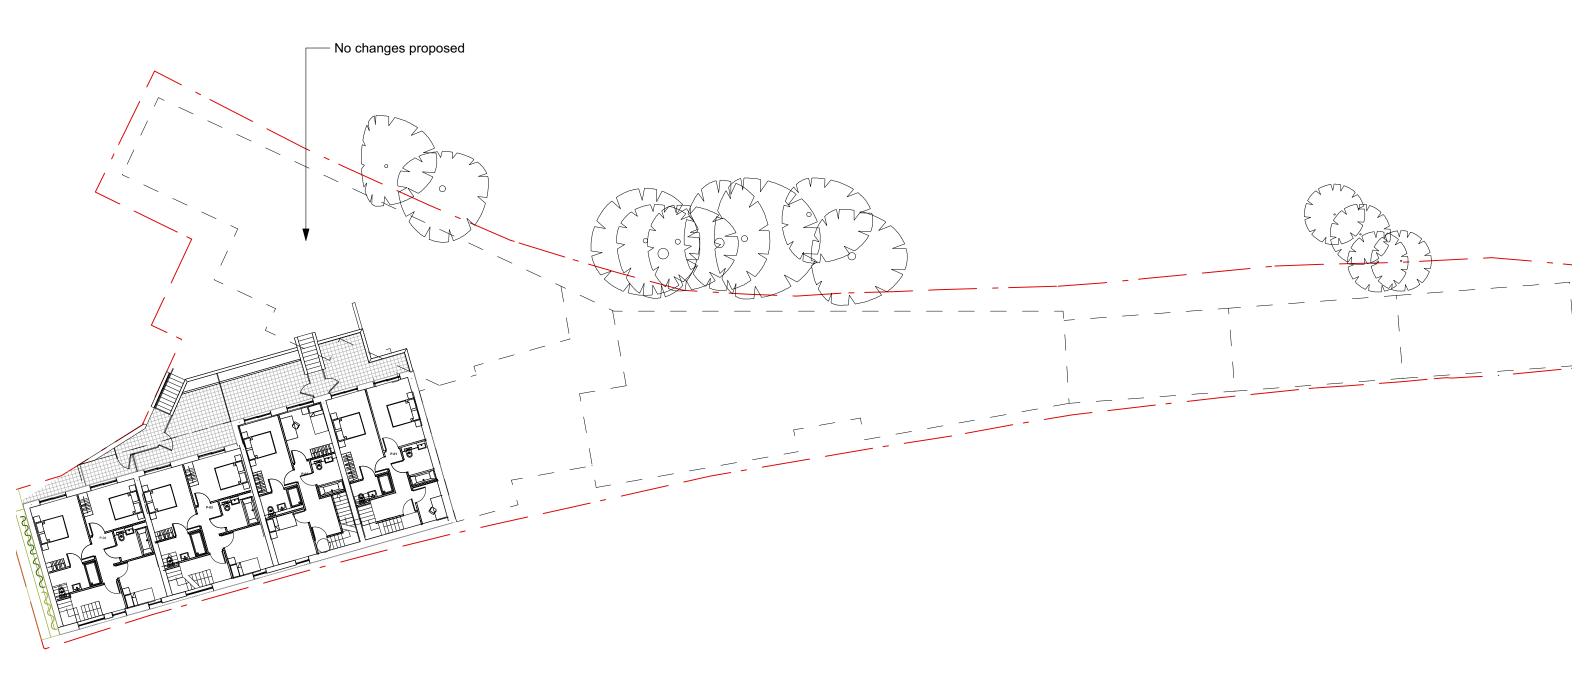


Block 03 Block 01 Block 02

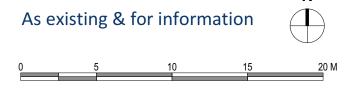

163 IVERSON ROAD NW6 2RB

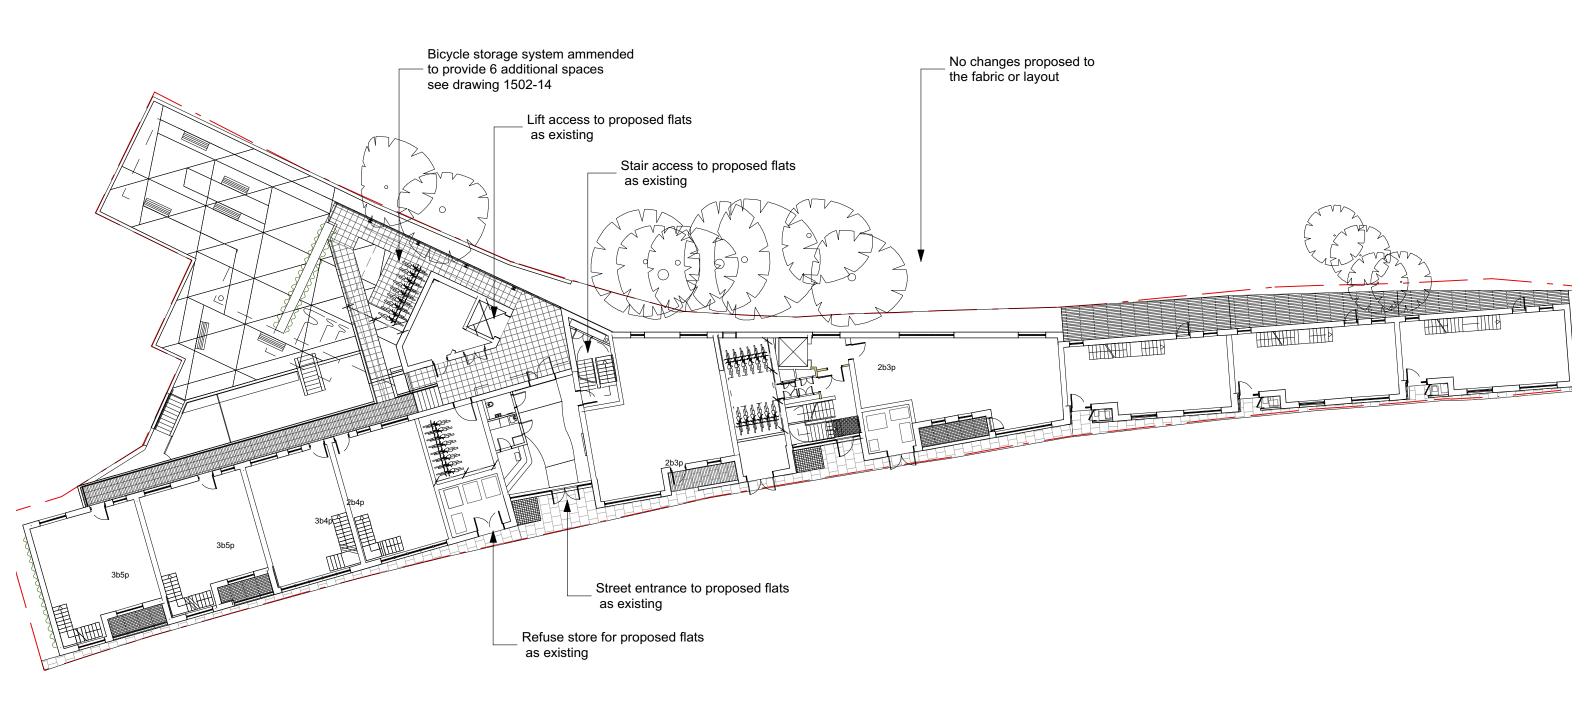


Block 01 Block 02 Block 03

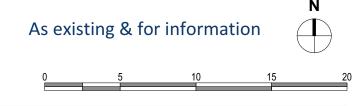

CHASSAY studio

© Chassay Studio Ltd 2015

163 IVERSON ROAD NW6 2RB

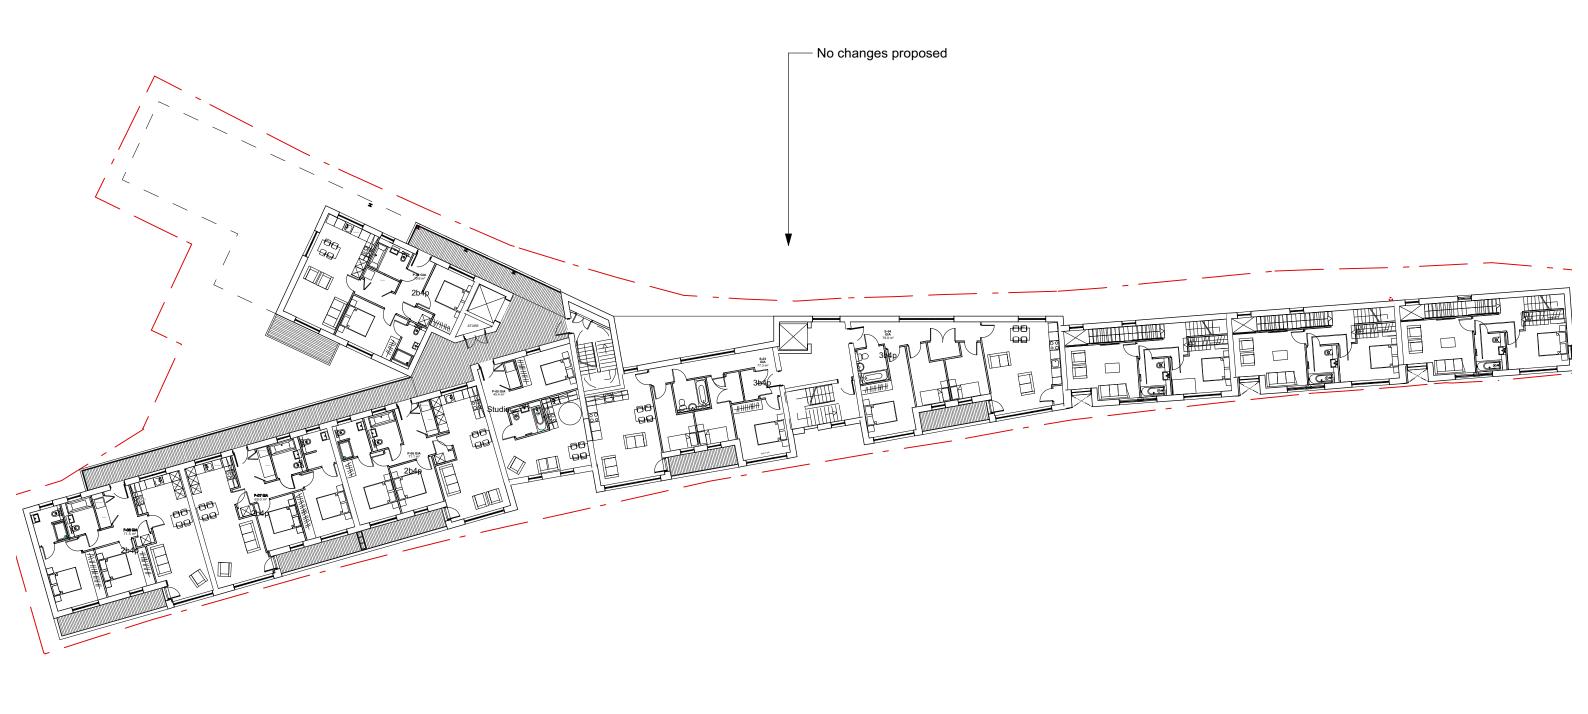



Chassay Studio Ltd 2015

v.chassaystudio.com




Block 01 y Block 02 y Block 03




© Chassay Studio Ltd 2015

.chassaystudio.com

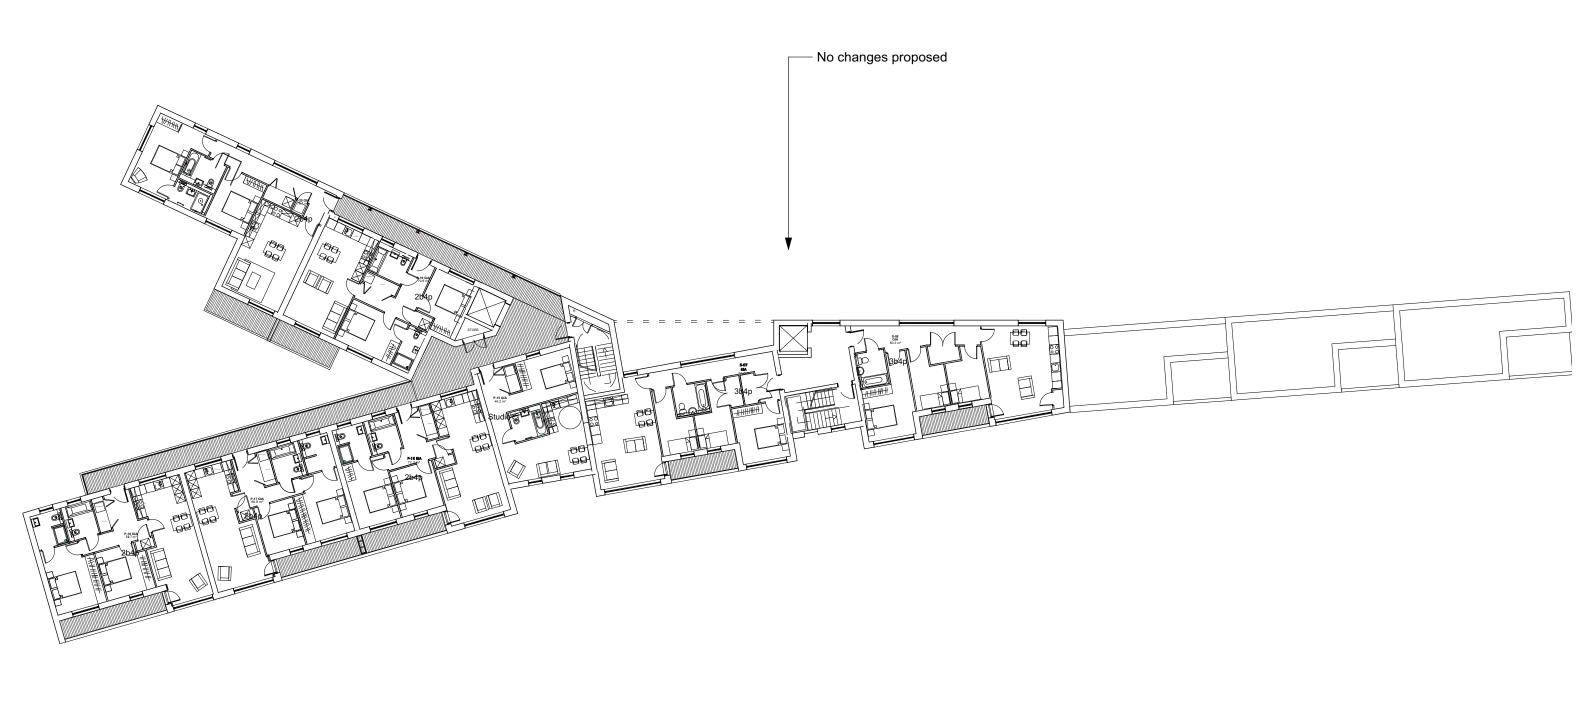


Block 01 Block 02 Block 03

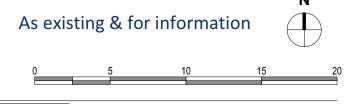

© Chassay Studio Ltd 2015

w.chassaystudio.com

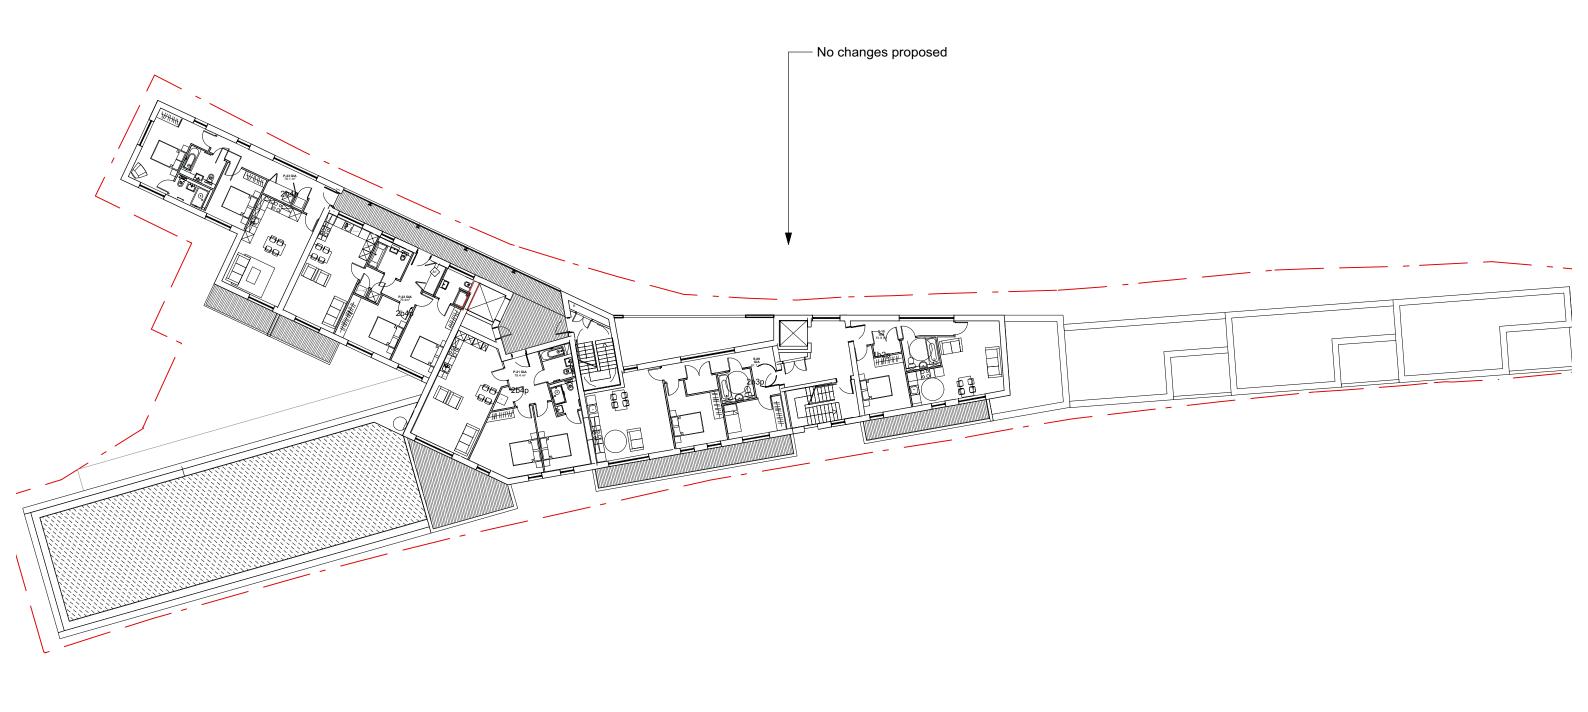


Block 03 Block 01 Block 02

As existing & for information


FOURTH FLOOR PLAN

SCALE 1:250



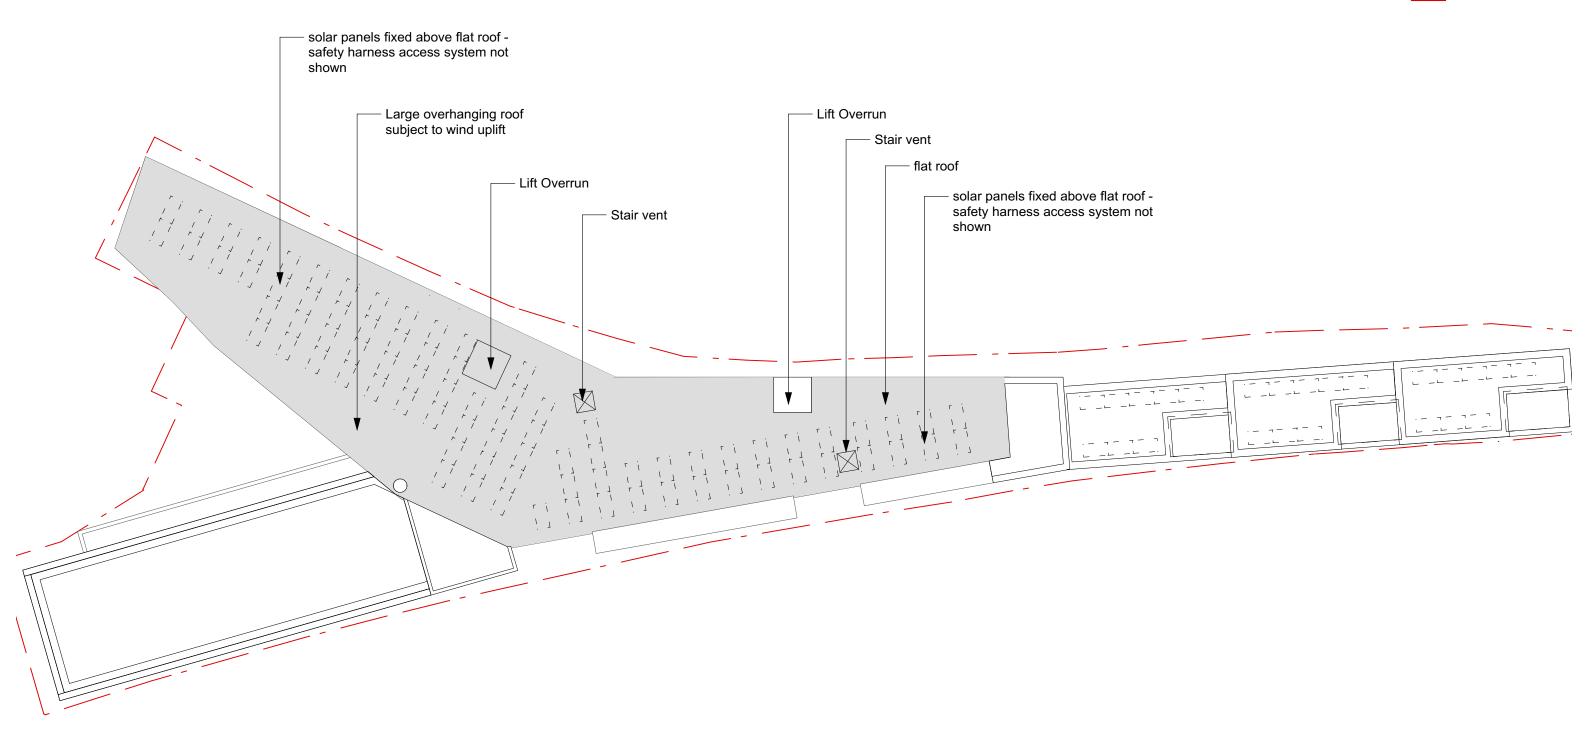





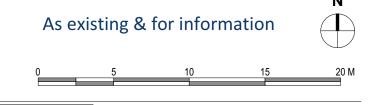

© Chassay Studio Ltd 2015

.chassaystudio.com

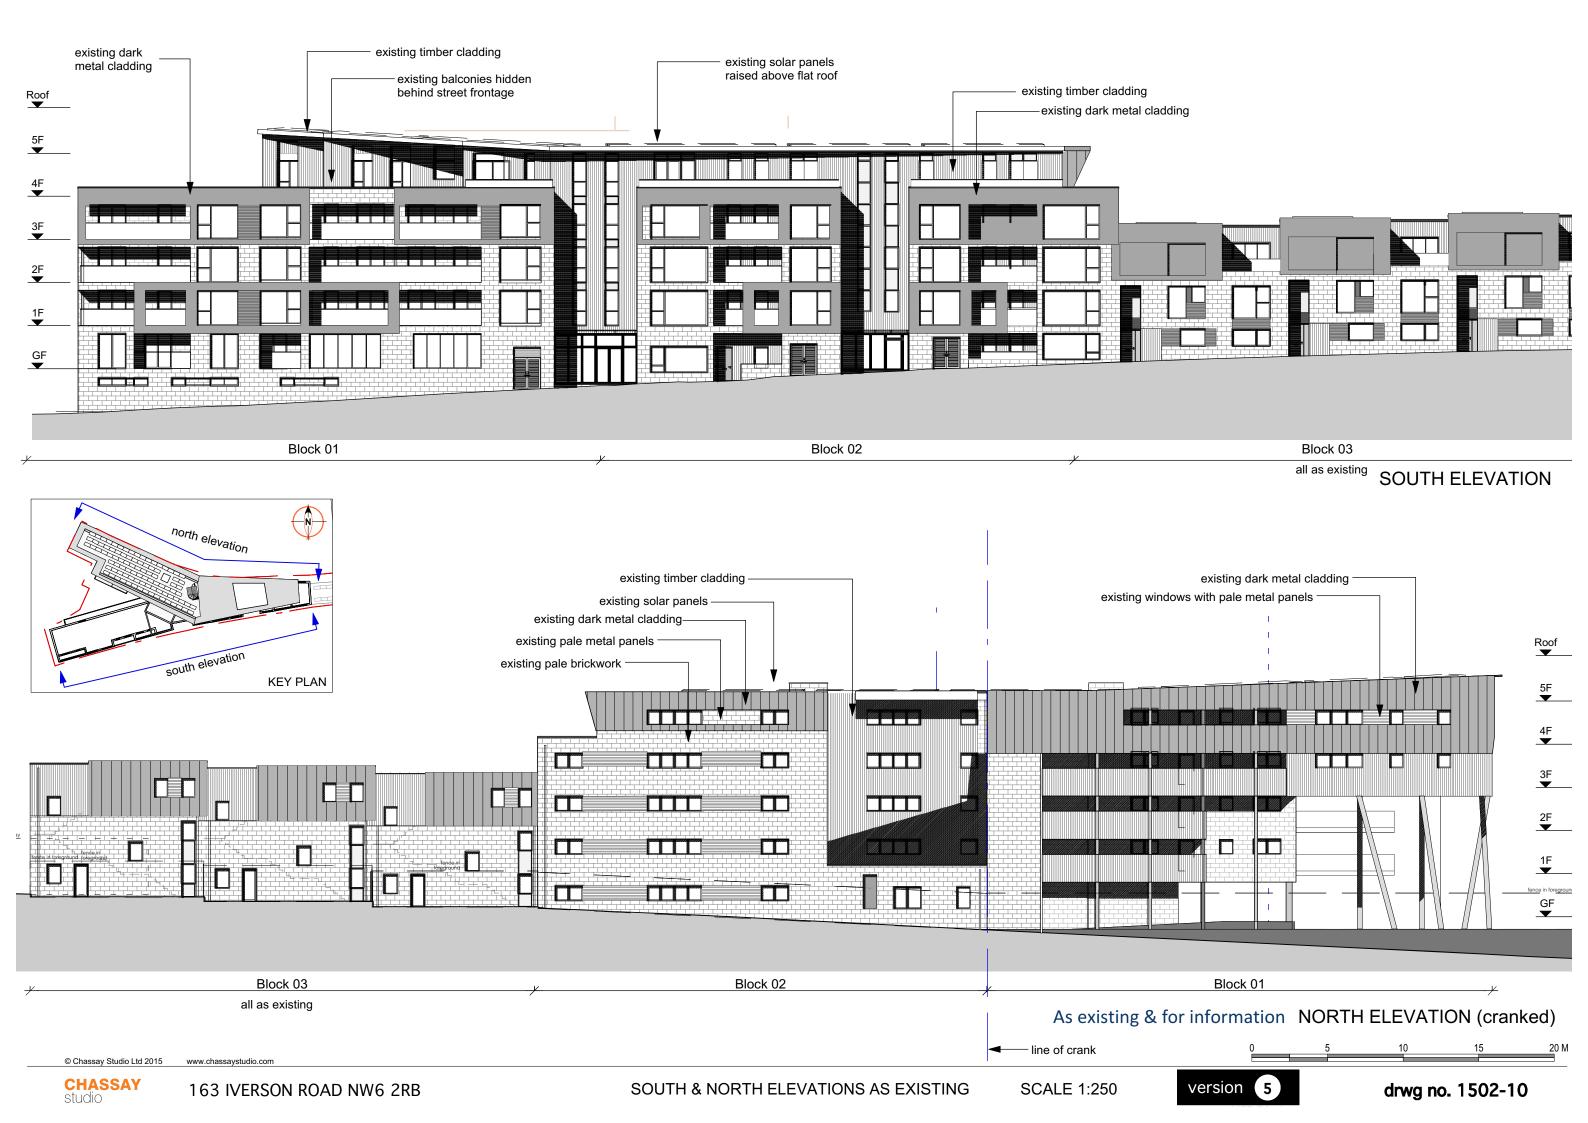

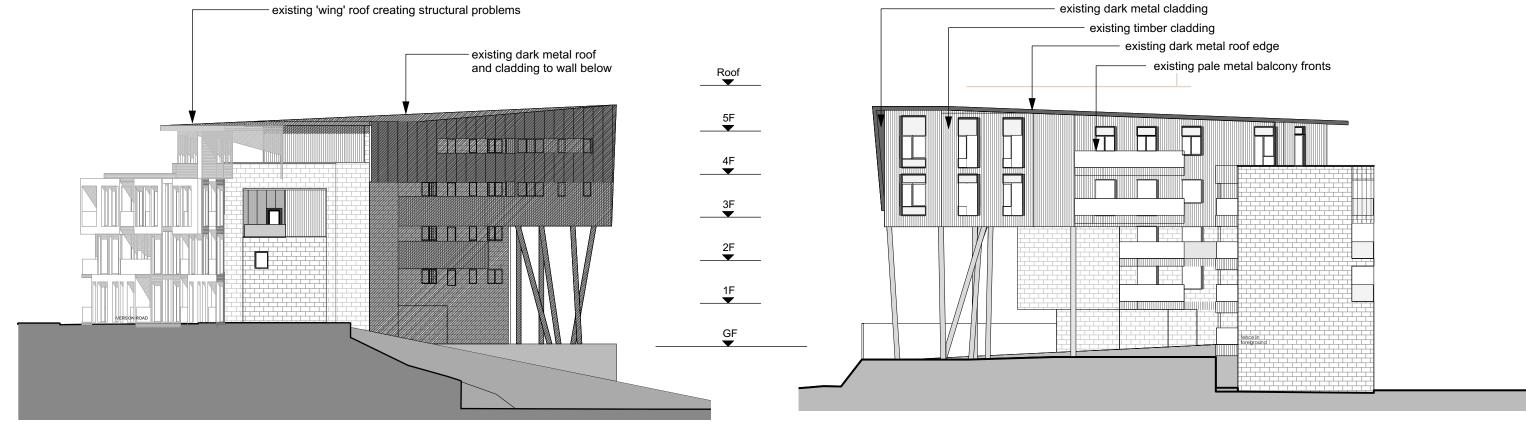


EAST ELEVATION


WEST ELEVATION


As existing & for information



CHASSAY studio

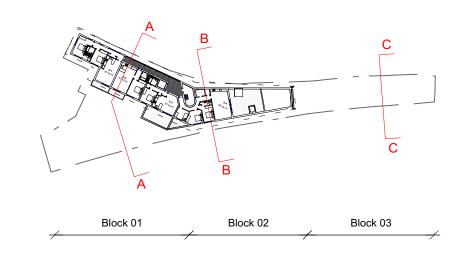

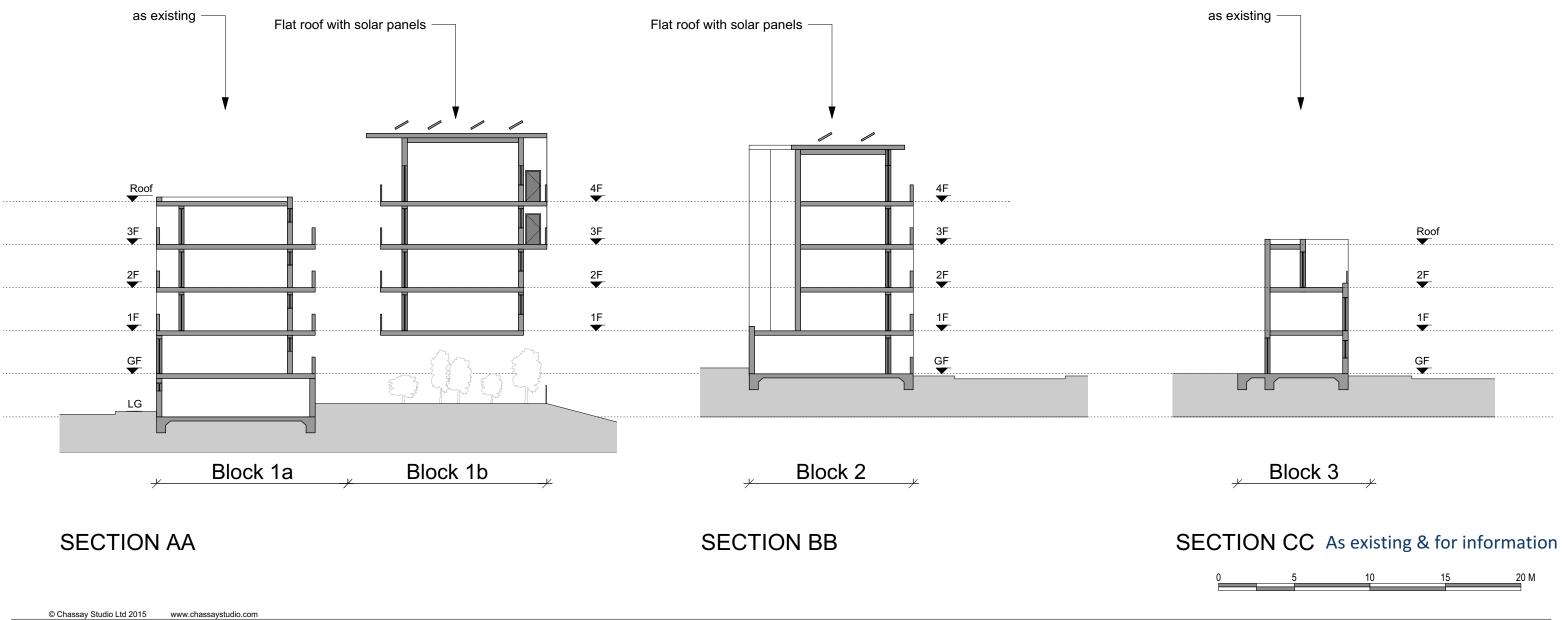

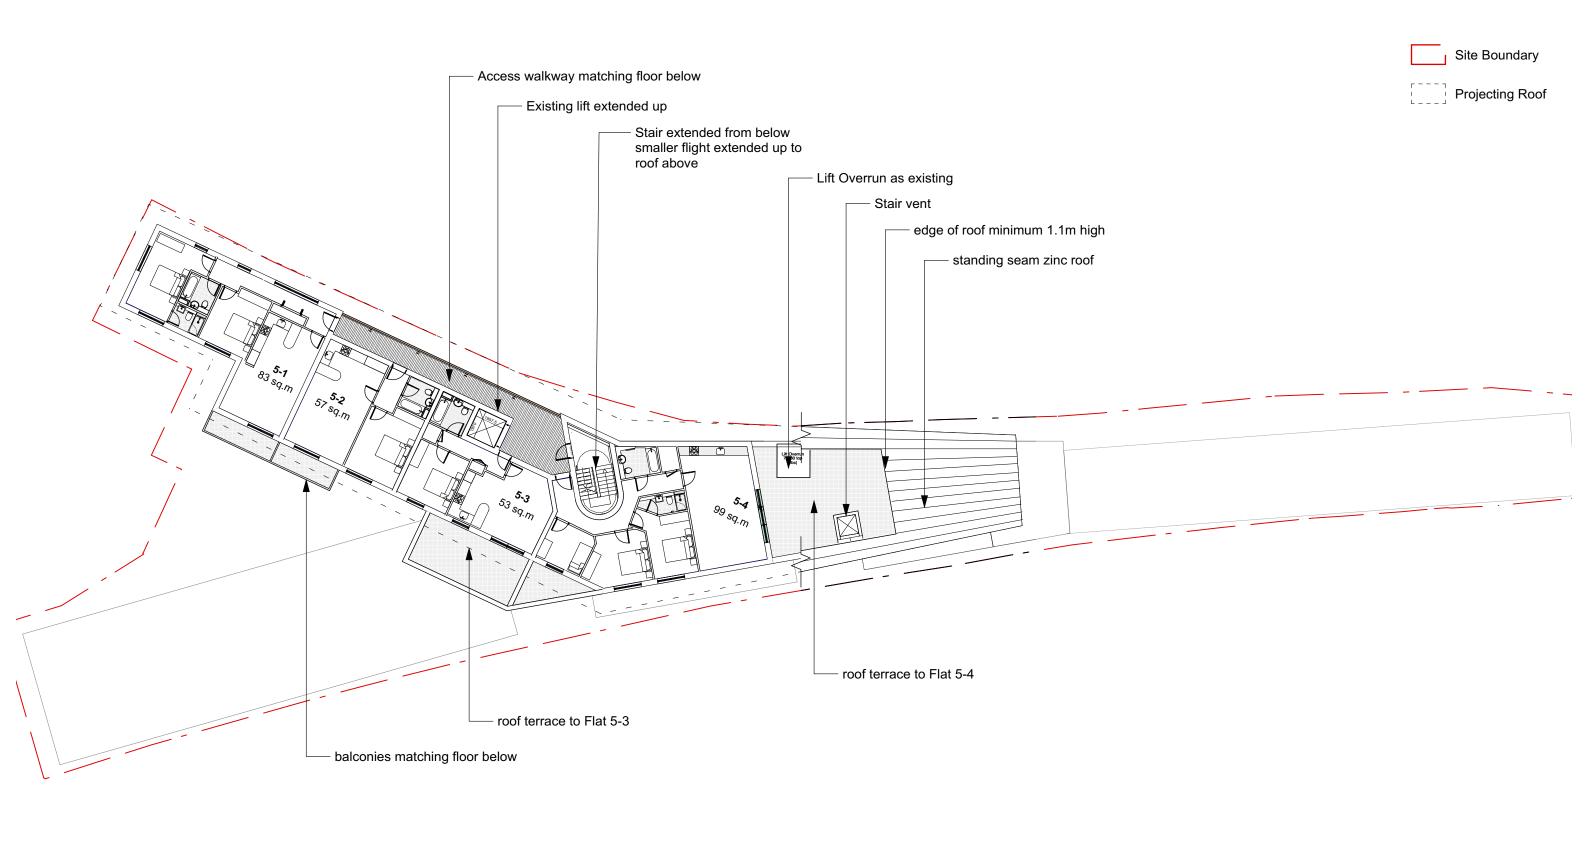




© Chassay Studio Ltd 2015

CHASSAY
Studio

vw.chassaystudio.com

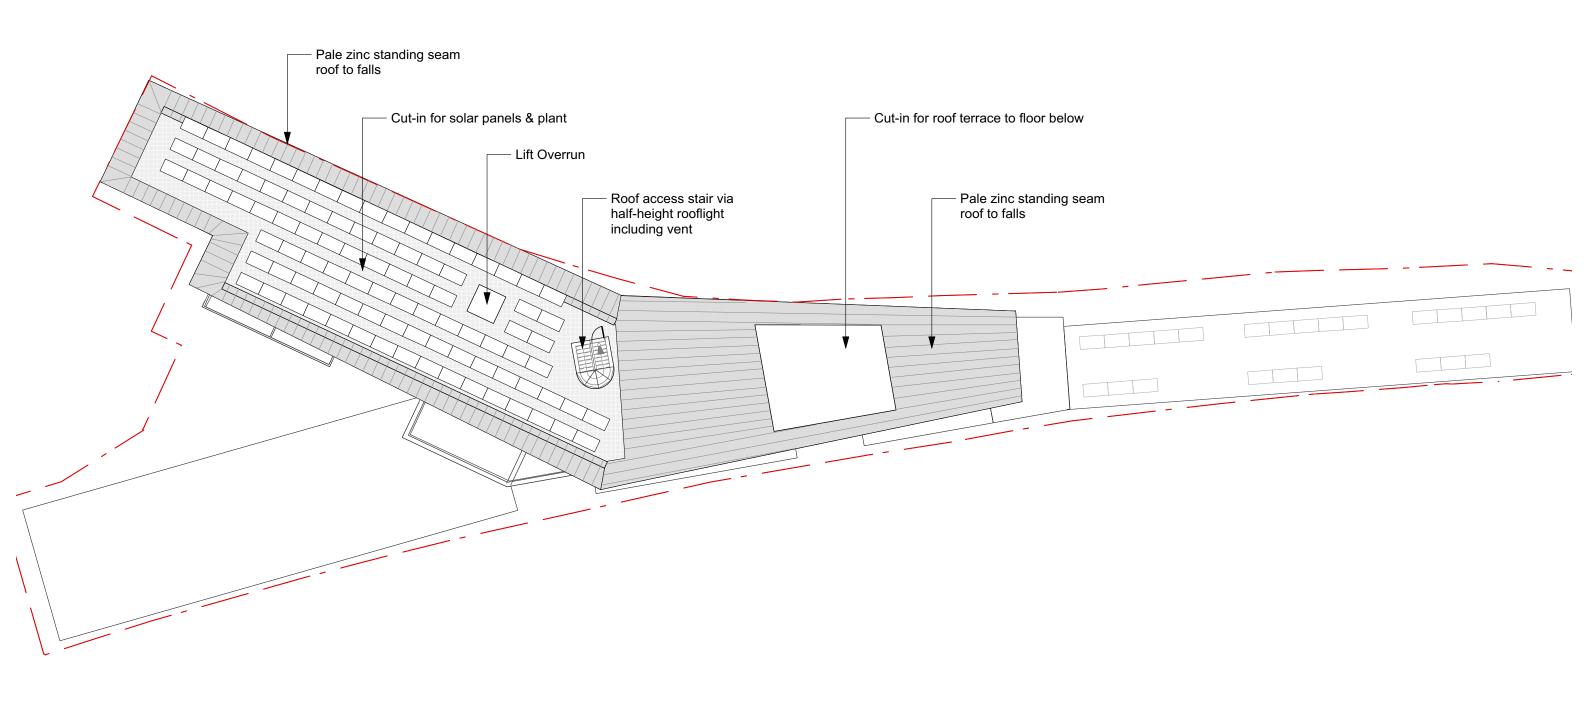


Block 01 Block 02 Block 03




© Chassay Studio Ltd 2015

v chassavstudio com




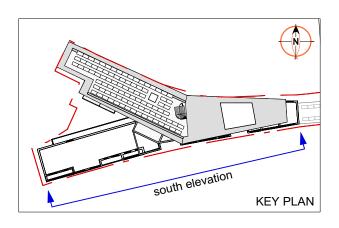


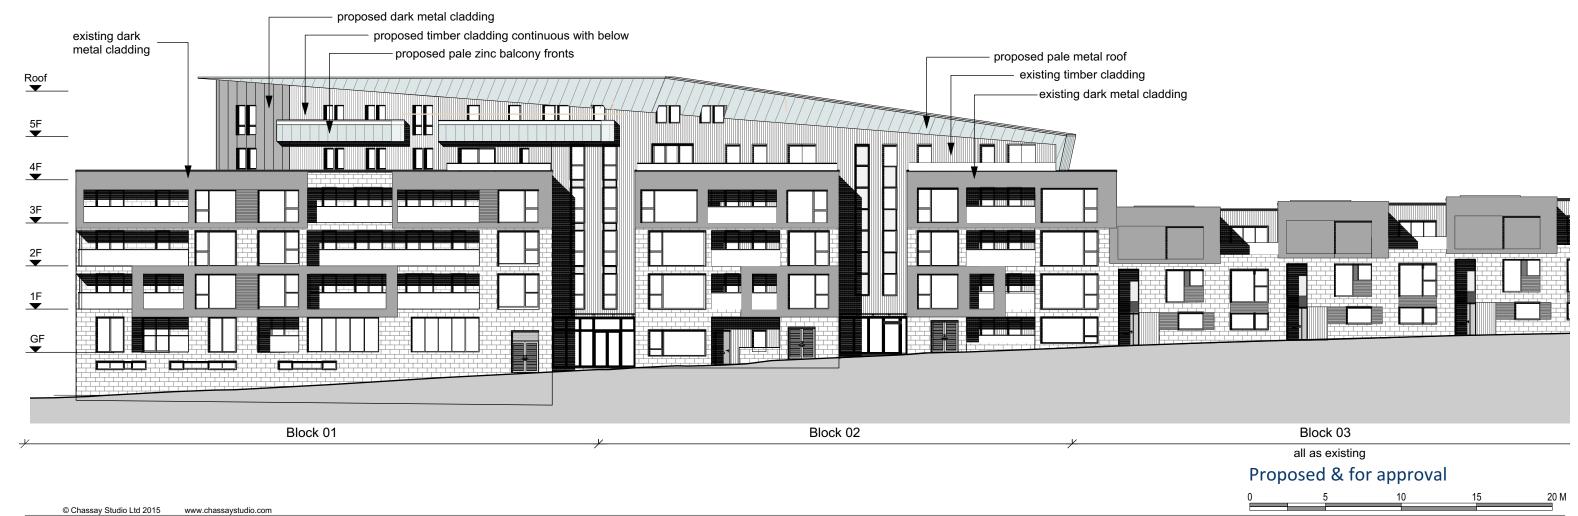


····



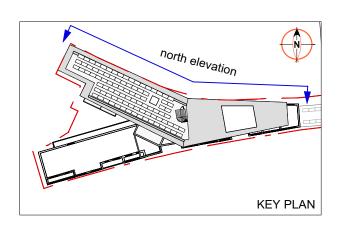

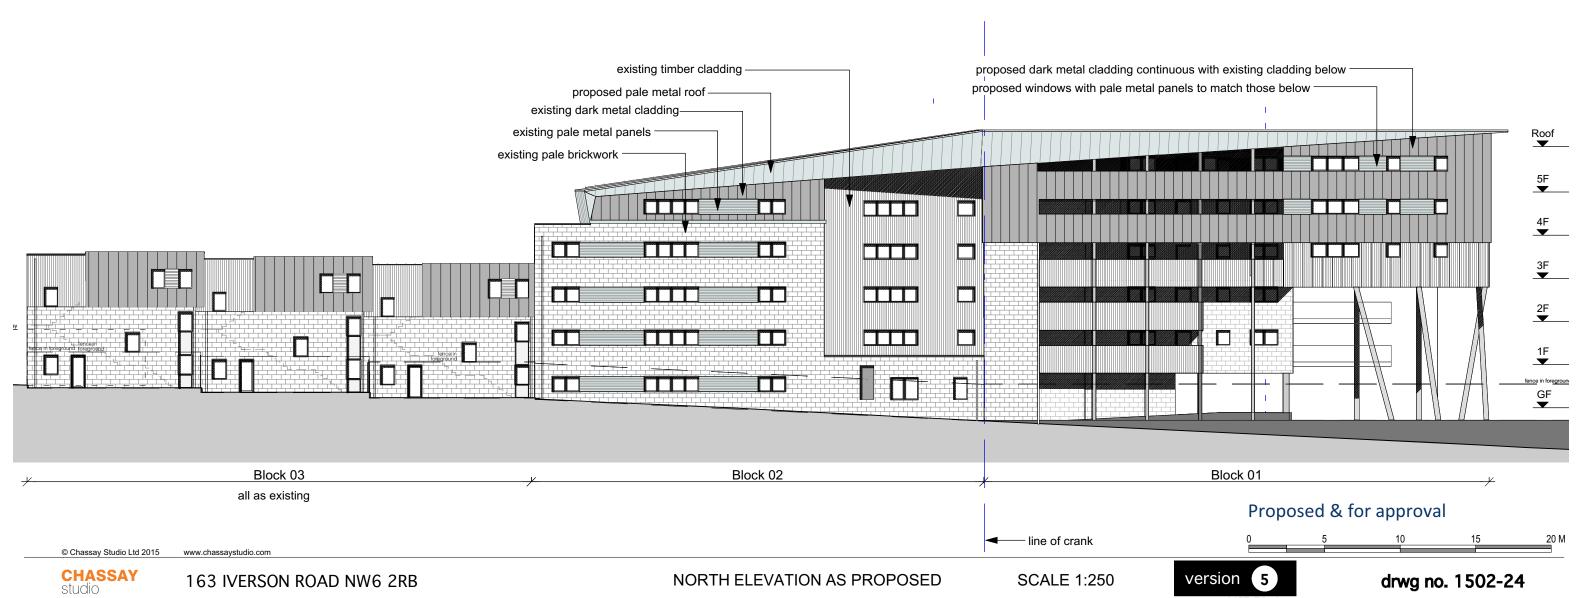

NORTH ELEVATION AS PROPOSED version drwg no. 1502-24 163 IVERSON ROAD NW6 2RB **SCALE 1:250**

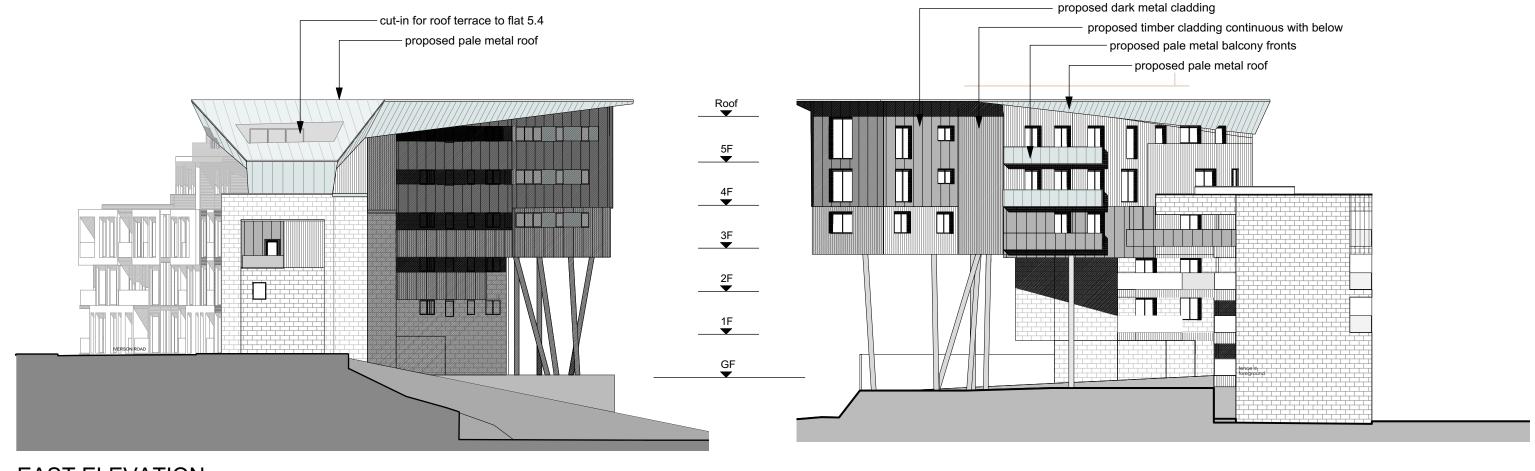

EAST ELEVATION

WEST ELEVATION

Proposed & for approval

0 5 10 15 20 M



© Chassay Studio Ltd 2015

