



**PLEASE NOTE:**

1. ALL DIMENSIONS TO BE CHECKED ON SITE BEFORE FABRICATION.
2. CONTRACTOR TO REFER TO ENGINEERS DRAWINGS BEFORE PROCEEDING WITH WORKS.
3. ALL DRAWINGS AND DESIGNS ARE COVERED BY DESIGN RIGHT (INTELLECTUAL PROPERTY), AND MAY NOT BE DISTRIBUTED, COPIED OR ISSUED WITHOUT WRITTEN PERMISSION OF XUL ARCHITECTURE.
4. ALL DESIGN CONCEPTS ARE THE SOLE PROPERTY OF XUL ARCHITECTURE AND NO ADAPTATIONS, REPRODUCTIONS OR COPIES MAY BE MADE WITHOUT WRITTEN PERMISSION OF XUL ARCHITECTURE.
5. THESE DRAWINGS ARE SUBJECT TO ANY VARIATION REQUIRED OR RECOMMENDATION BY ANY STATUTORY AUTHORITY OR FOR THE BETTER CARRYING OUT OF THE WORKS.
6. SAMPLES TO BE PROVIDED BY CONTRACTOR FOR XUL ARCHITECTURE APPROVAL.
7. ALL FINISHES TO XUL ARCHITECTURE SATISFACTION.
8. ALL DRAWINGS TO BE APPROVED BY XUL ARCHITECTURE BEFORE CONSTRUCTION.


**ADDITIONAL NOTES:**

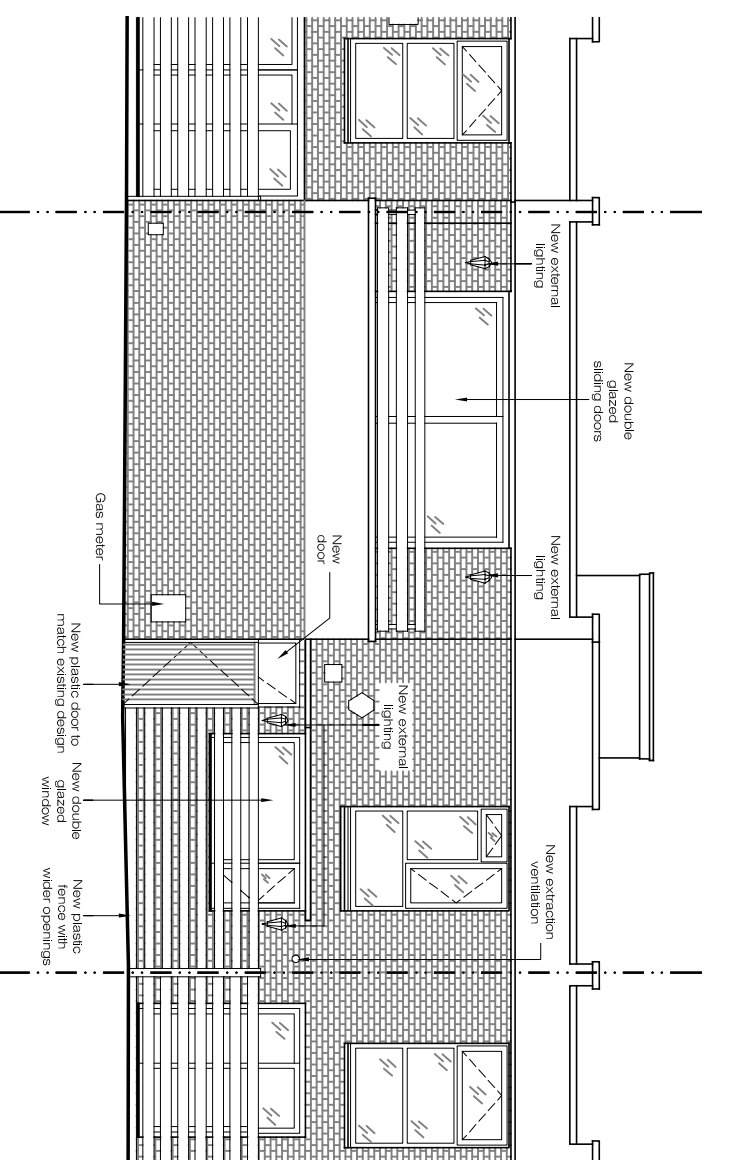


**PROPOSED**  
**Rear Elevation**  
SCALE 1:100@A3 PA-02

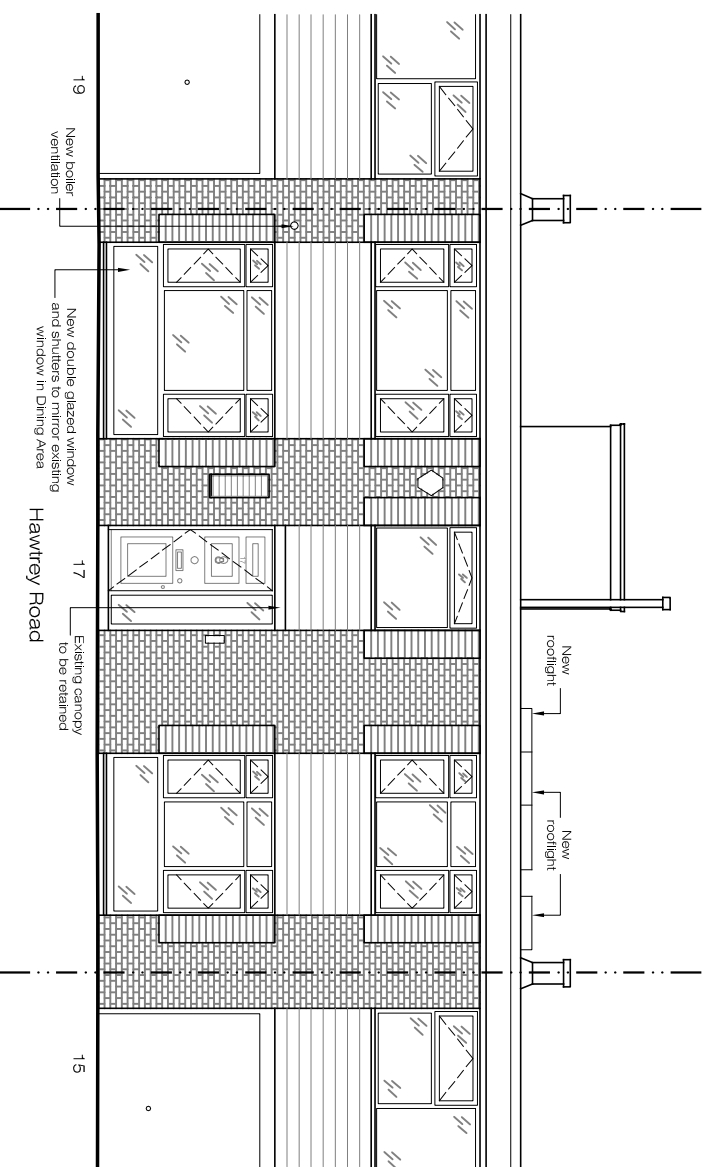


**PROPOSED**  
**Front Elevation**  
SCALE 1:100@A3 PA-02

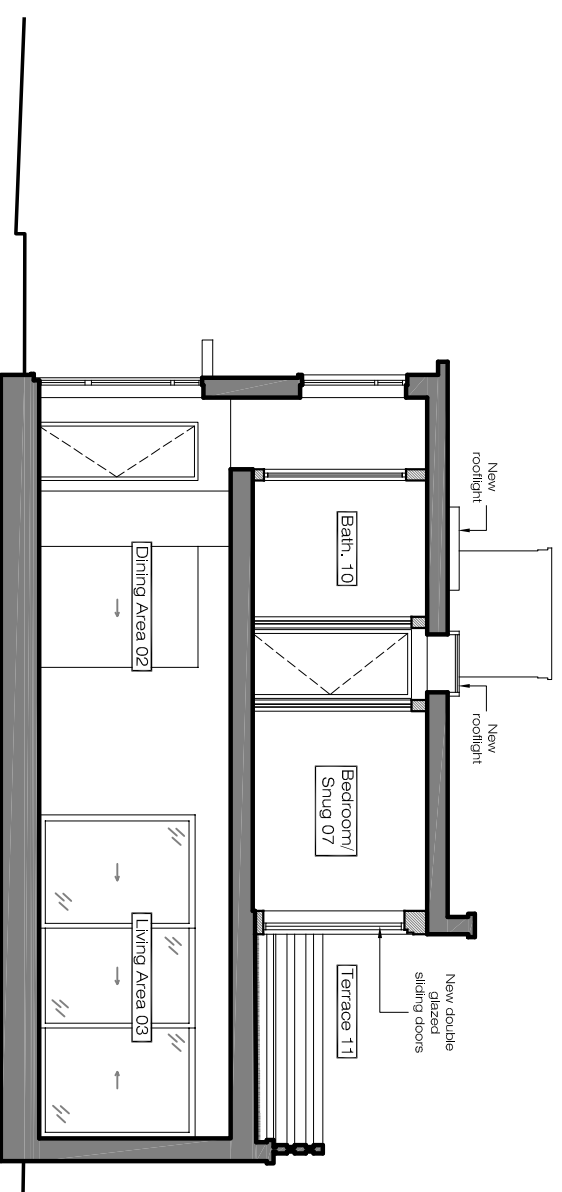


**PROPOSED**  
**Section B-B**  
SCALE 1:100@A3 PA-02

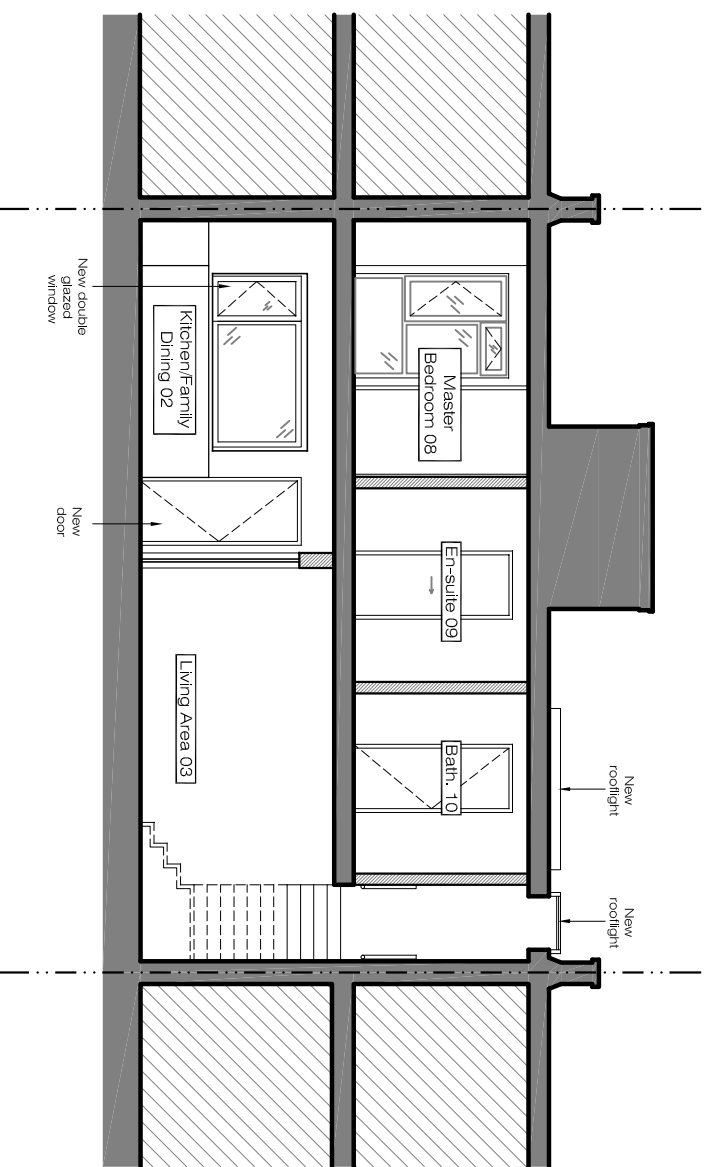

**PROPOSED**  
**Section A-A**  
SCALE 1:100@A3 PA-02

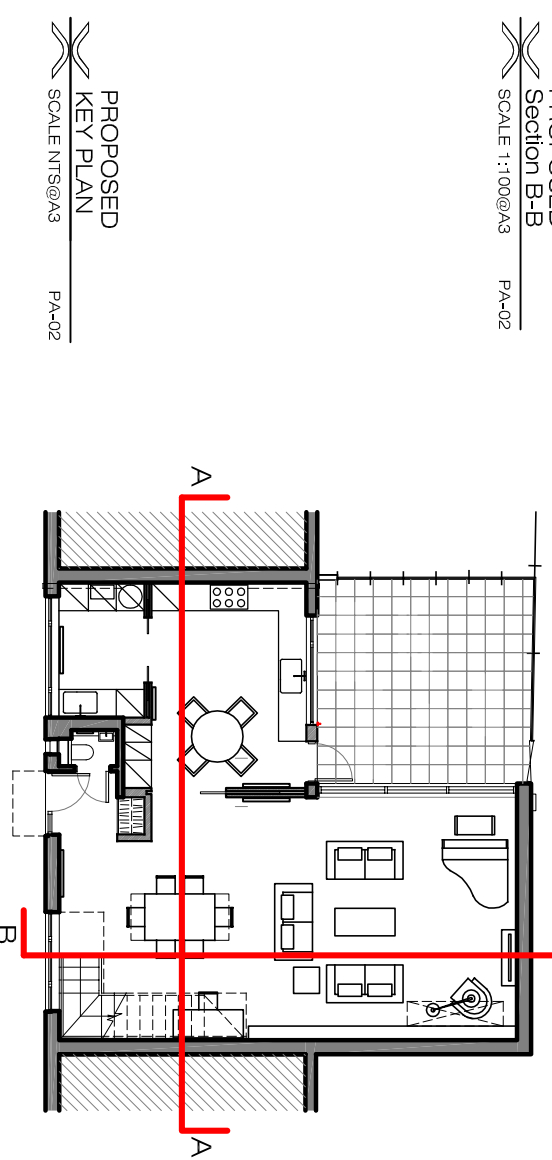

**PROPOSED**  
**KEY PLAN**  
SCALE NTS@A3 PA-02

 

**REVISIONS**

No	Date	Description Issue For	Issue By
00	12/11/15	Planning/Estate	YR

**Client**  
**PRIVATE CLIENT**

Project  
17 Hawtreys Road  
London NW3 3SS

**Title**  
**PROPOSED**  
**Sections and Elevations**

Scale	Dwg. No.	Rev.
1/100@A3	PA-02	00
Date	12/11/15	
Drawn	YR	
Checked	SB	
Project Number	15_23	