


1	West elevation as proposed
152_302	Scale 1:100 @ A1

0m <u>1</u> <u>2</u> <u>3</u> <u>4</u> <u>5</u>r

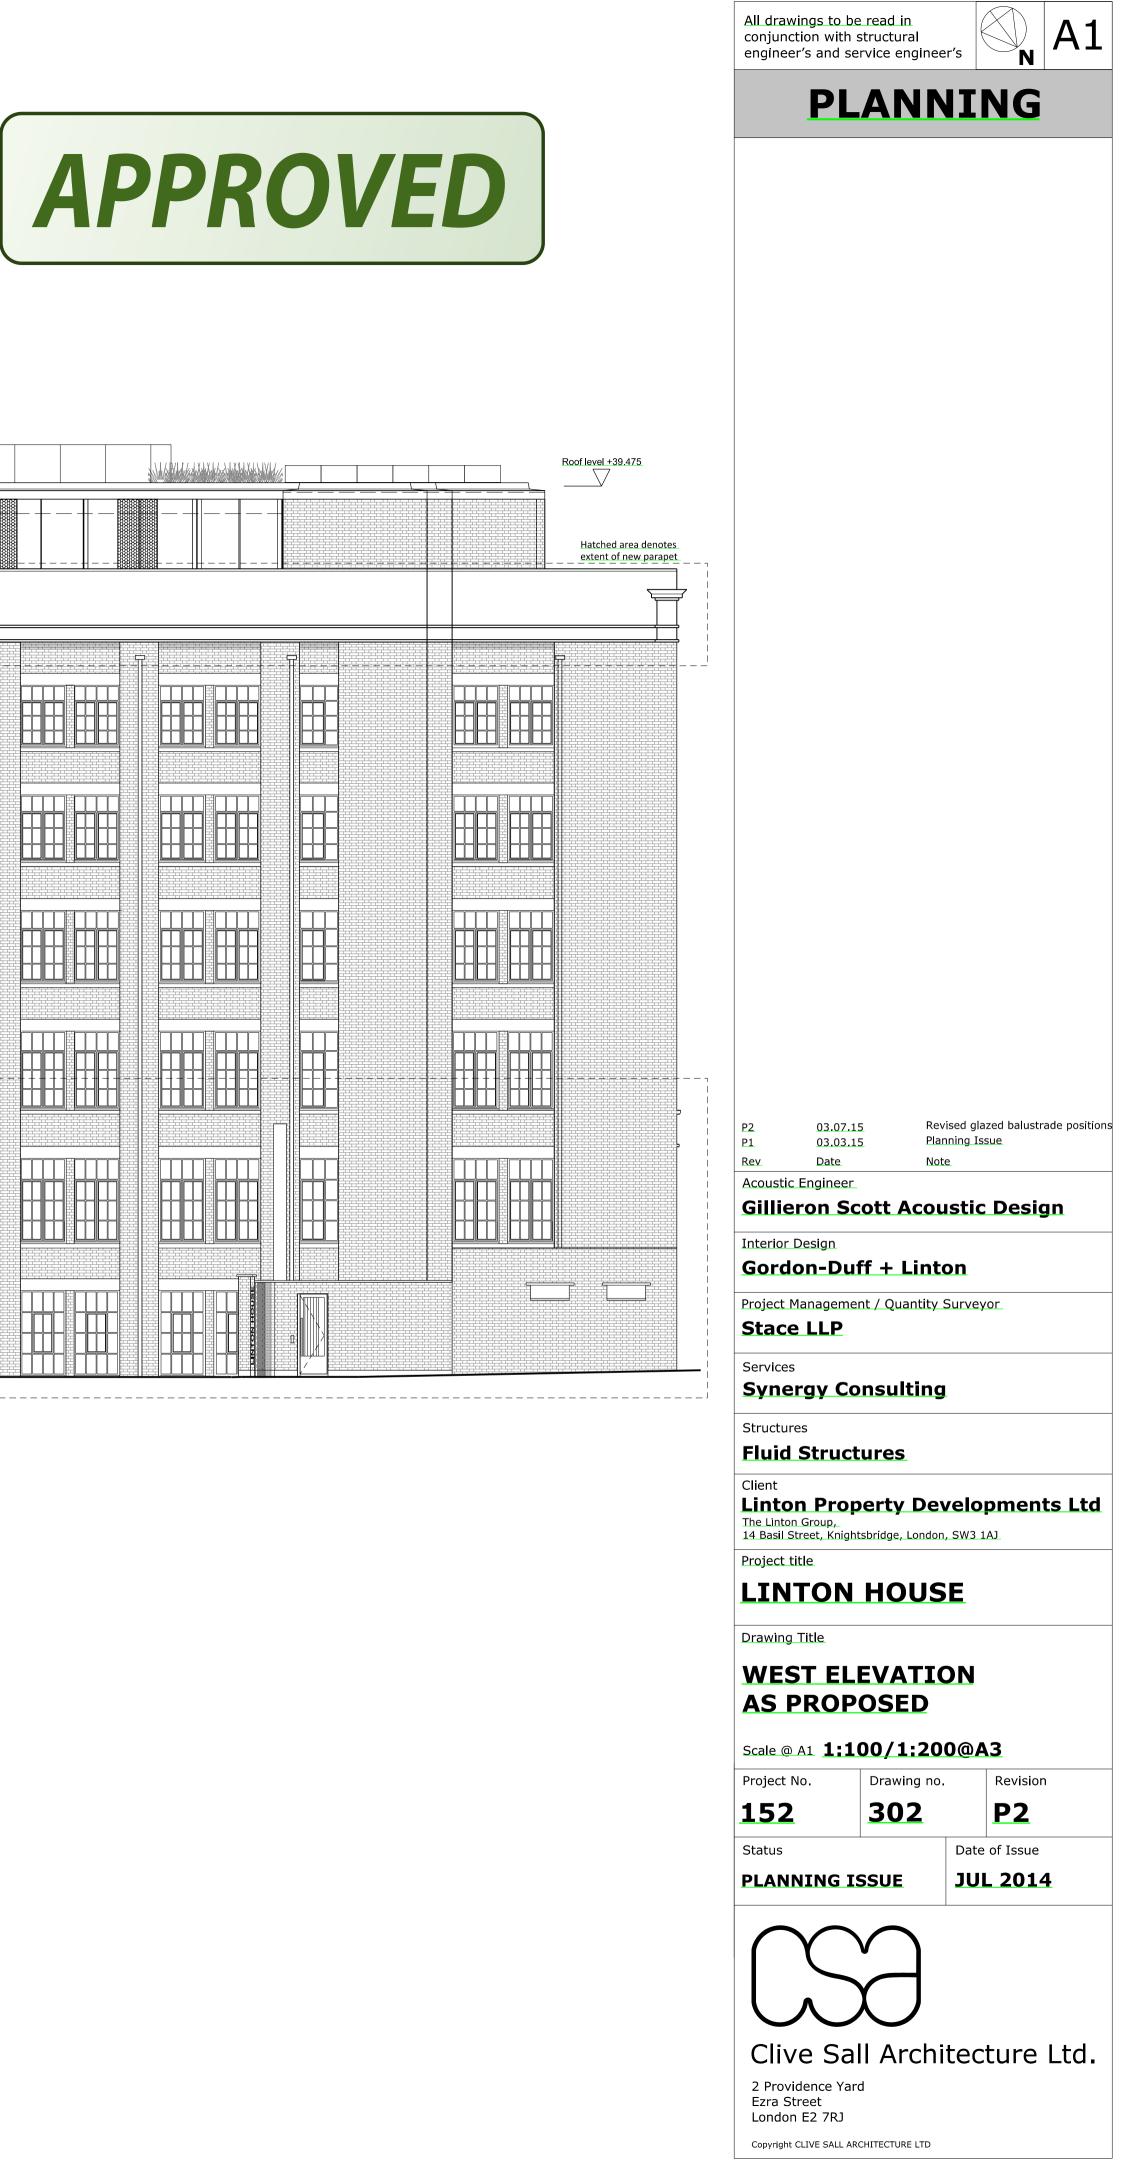

Ground floor elevation approved under application 2014/6628/P