


NOTE

This drawing is not to be scaled. All dimensions to be checked on site and any discrepancies to be reported to the Contract Administrator. All material is produced on behalf of The Honourable Society of Lincolns Inn. All drawings to be read in conjunction with specification where applicable.

©The Honourable Society of Lincolns Inn.

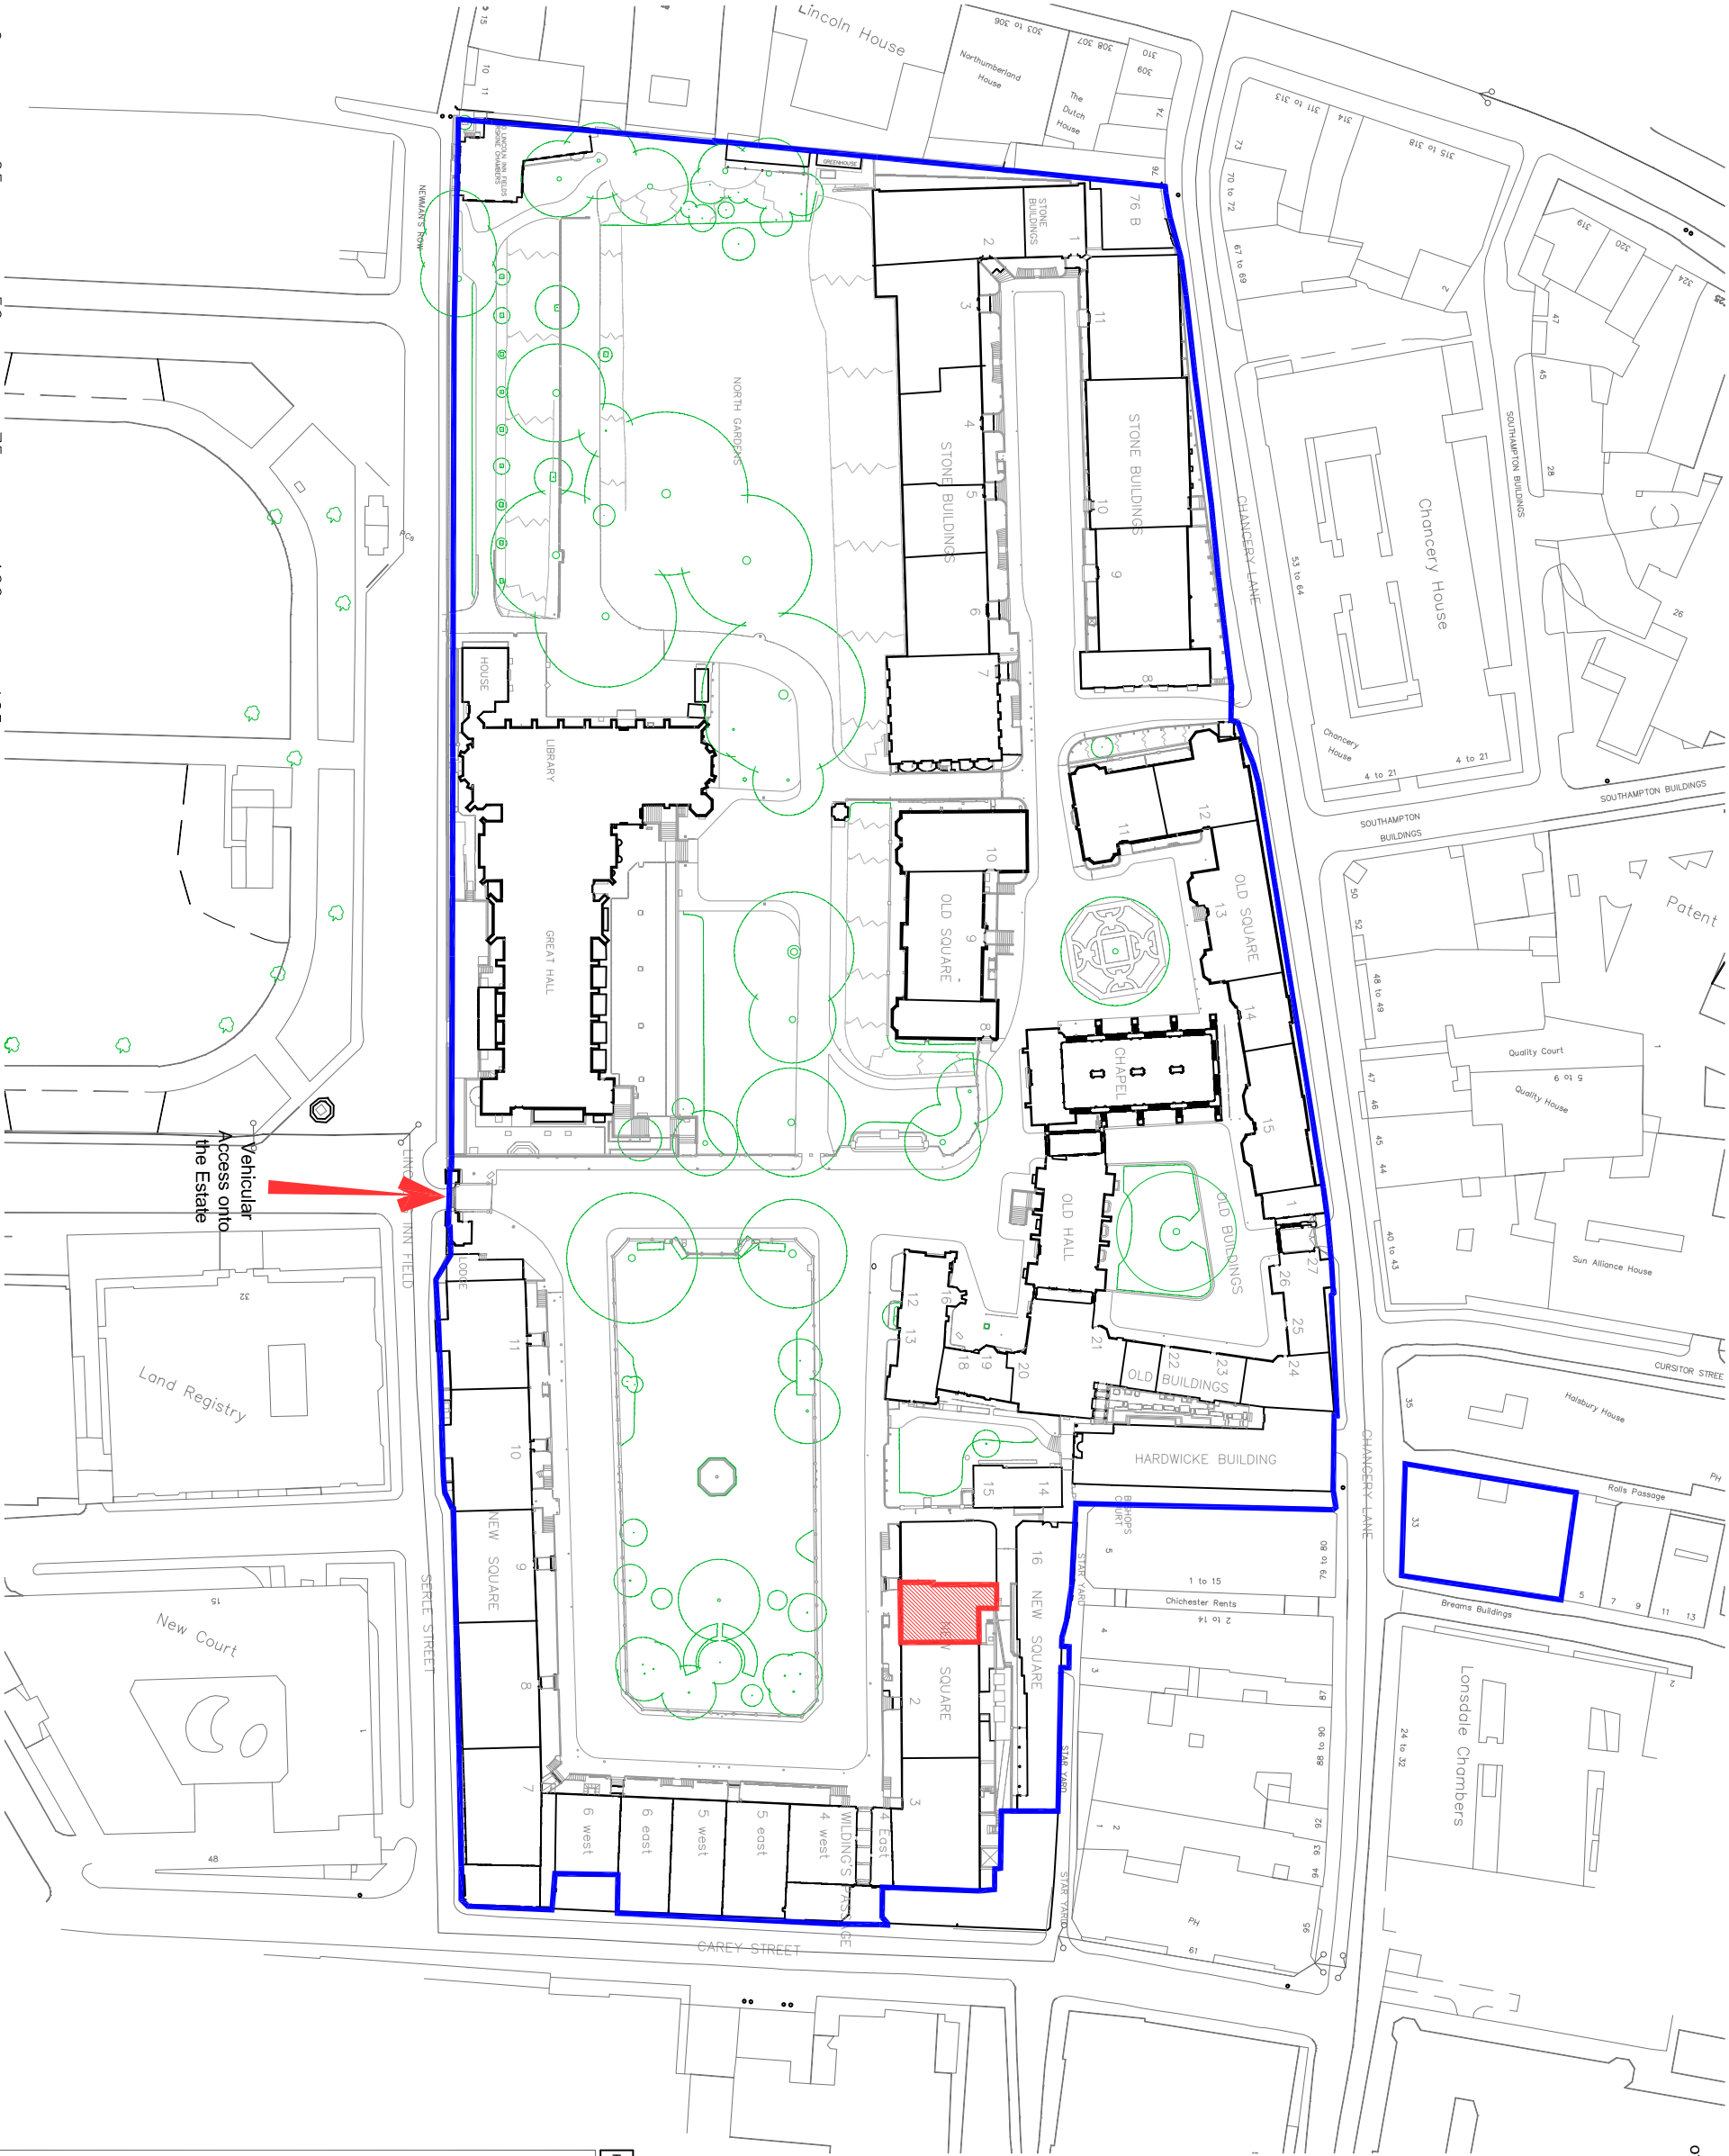

Rev	Description	Design	Drawn	Checked	Approved	Date
-----	-------------	--------	-------	---------	----------	------



THE HONOURABLE SOCIETY OF  
LINCOLN'S INN

Property :  
**Lincoln's Inn**  
Newman's Row, London, WC2A 3TL

Project No :  
1206

Drawing Title :  
**1 New Square  
Site Plan**

Design: R. Schwler  
Drawn: R. Schwler  
Approved:

Date : Oct '15  
Scale : 1:1250 @ : A3

Drawing No :  
**1001**

Rev. No :