


**NOTE**  
 This drawing is not to be scaled. All dimensions to be checked on site and any discrepancies to be reported to the Contract Administrator. All material is produced on behalf of The Honourable Society of Lincoln's Inn. All drawings to be read in conjunction with specification where applicable.  
 © The Honourable Society of Lincoln's Inn.

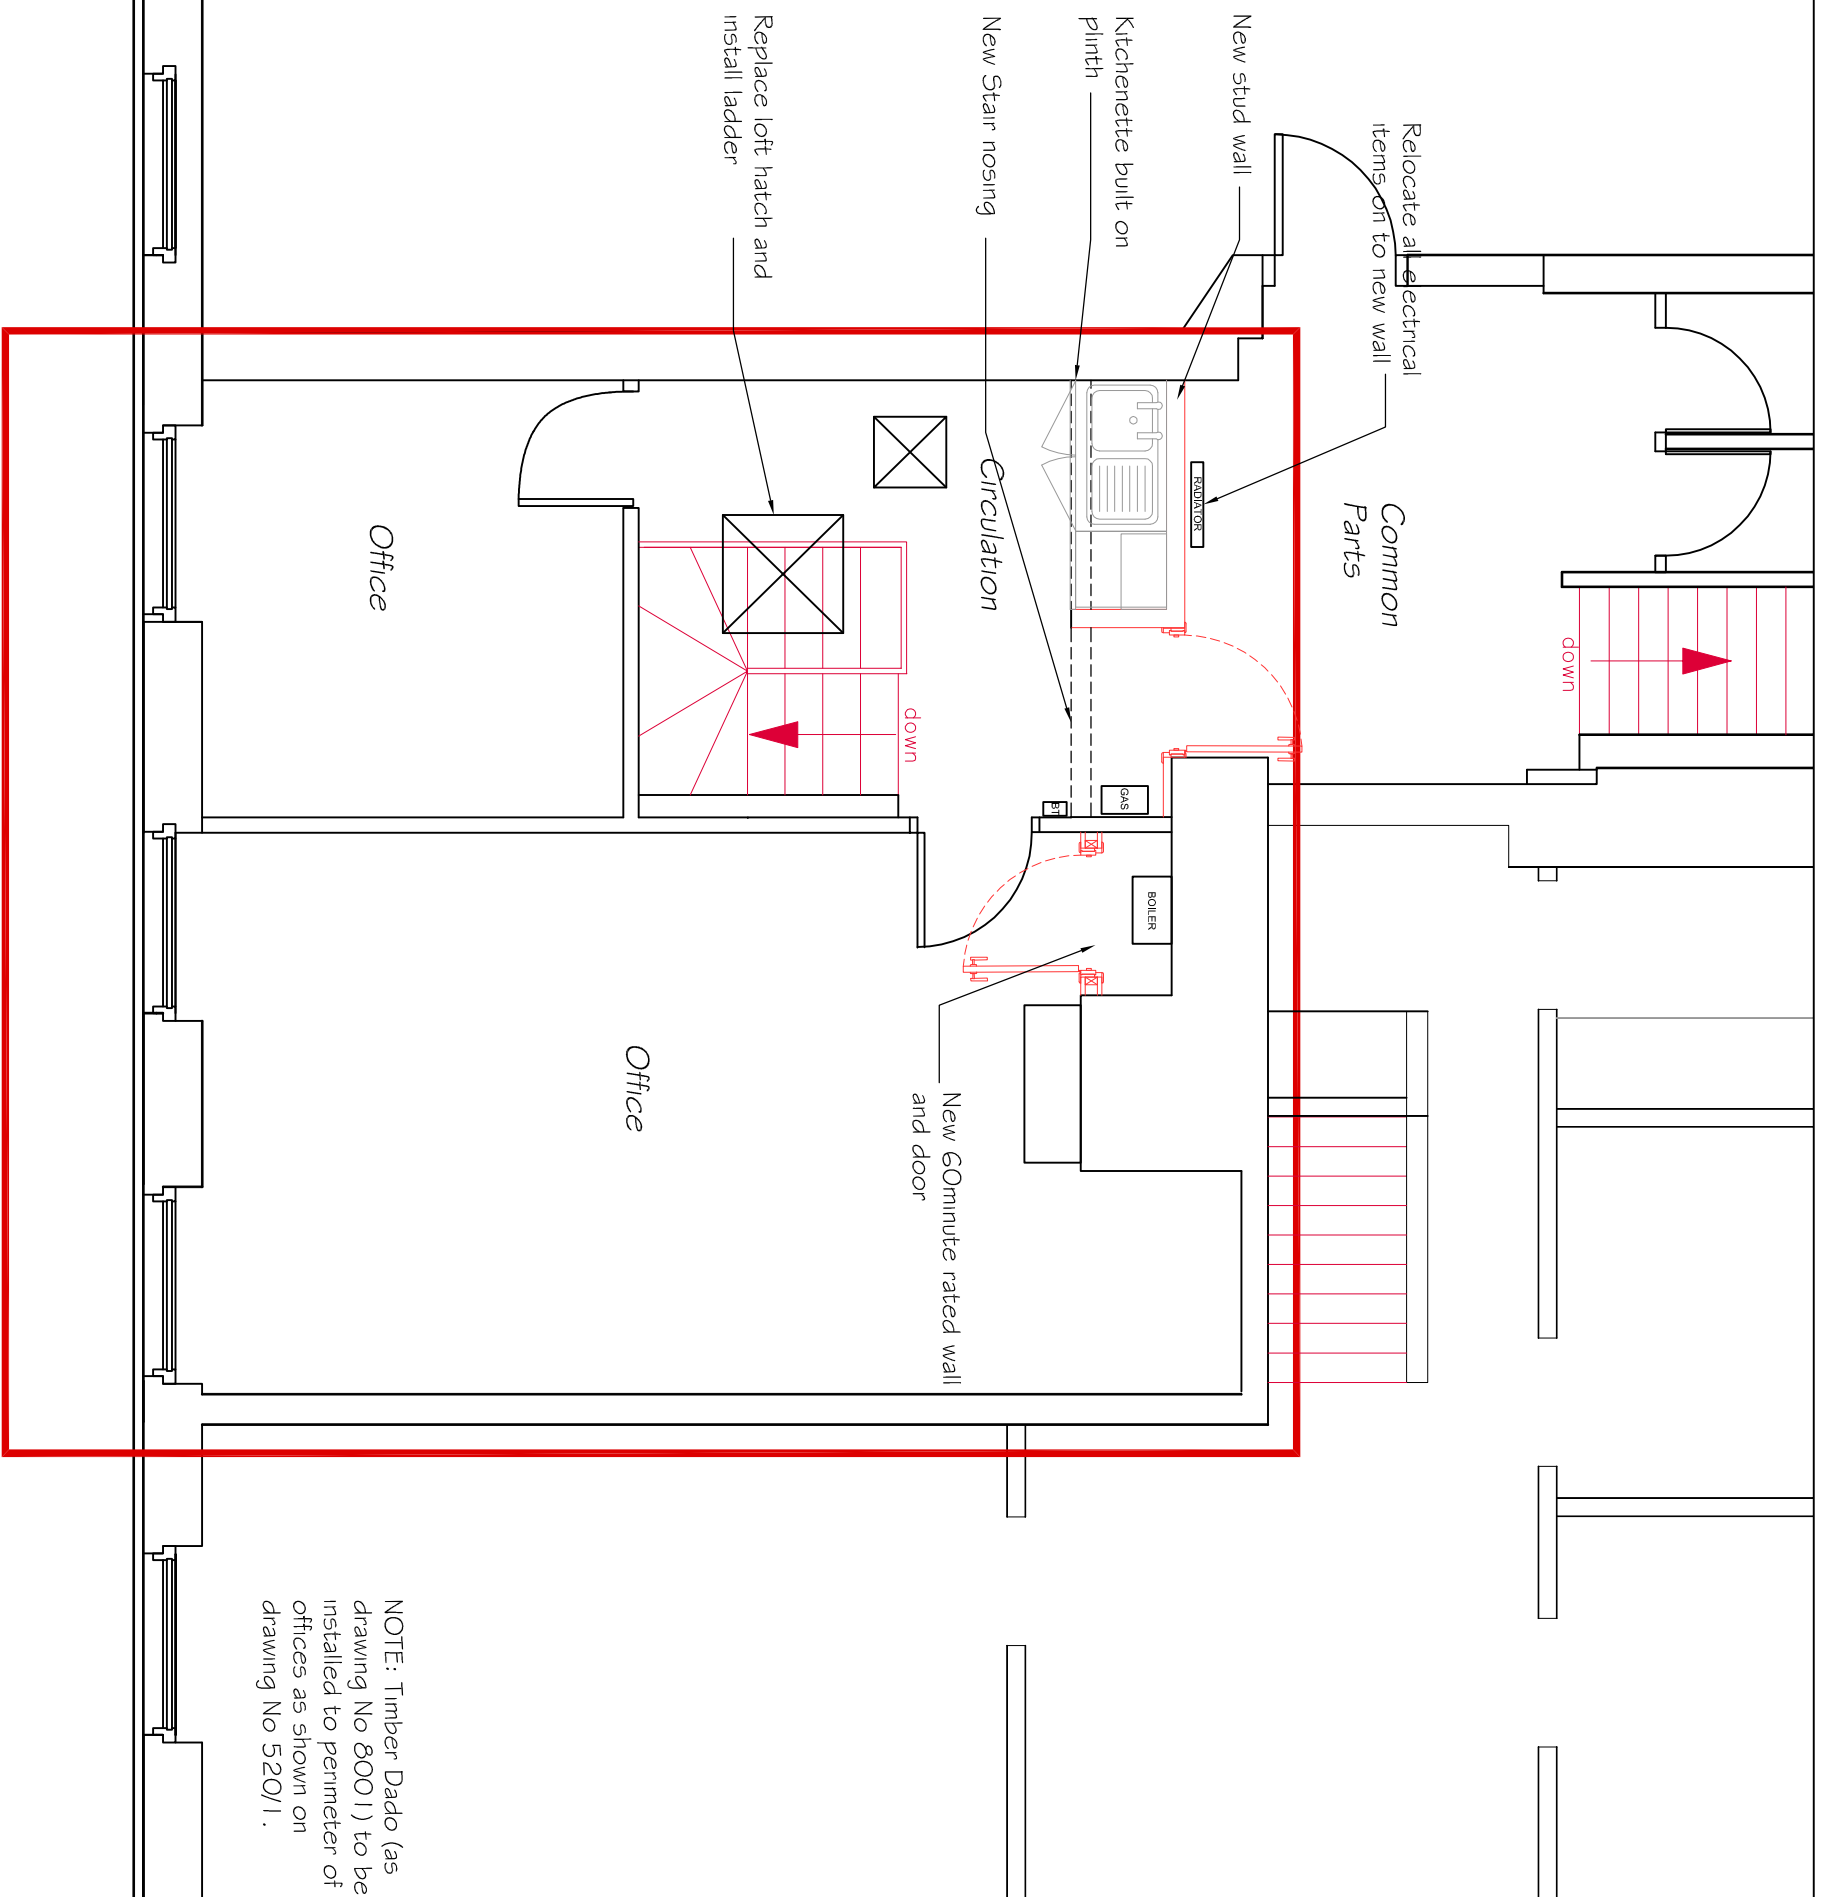

NOTE: Timber Dado (as drawing No 8001) to be installed to perimeter of offices as shown on drawing No 520/1.



| Rev. | Description | Design | Drawn | Checked | Approved | Date |
|------|-------------|--------|-------|---------|----------|------|
|      |             |        |       |         |          |      |



Property :  
**Lincoln's Inn**  
 Newman's Row, London, WC2A 3TL  
 Site Ref \ USRN :  
 1206

Project No :  
 1206  
 Drawing Title :  
**1 New Square 3rd Floor  
 Proposed Floor Plan**

Design: R Schwier      Drawn: R Schwier      Approved:

Date : Oct '15      Scale : 1:50 @ : A3

Drawing No : **4511**      Rev. No :