


General Note:  
 Unless indicated in status, this drawing is for information only. Any discrepancies found between this drawing and other documents should be referred immediately to the consultants. The Contractor to advise on all details and ensure stability and strength of construction. The Contractor to provide setting out drawings for approval prior to construction. The Contractor to check all dimensions on site and relate to these drawings. The Contractor to report any discrepancies to Designers prior to construction. All services to Local Authorities, BCO and Environmental Health regulations and to Services Engineer's details. All structure to Structural Engineer's details and Local Authority and BCO regulations. All construction and materials to comply with current Building and Fire Regulations. Drawings should be removed from currency immediately a revised version is issued.

No dimensions to be scaled from this drawing - use figured dimensions only. All dimensions to be checked on site, any discrepancies found between this drawing and other documents should be referred immediately to the consultants. All dimensions in mm.

\* This drawing is Copyright © McLaren Excell Ltd.

 

MODERN GATE TO BE REMOVED FOR TRADITIONAL REPLACEMENT


MODERN TILES SHOWN RED TO BE REMOVED

SHEDS SHOWN RED TO BE REMOVED

HARD LANDSCAPING SHOW RED TO BE REMOVED

SHRUBS SHOWN RED TO BE REMOVED

HARD LANDSCAPING SHOW RED TO BE REMOVED

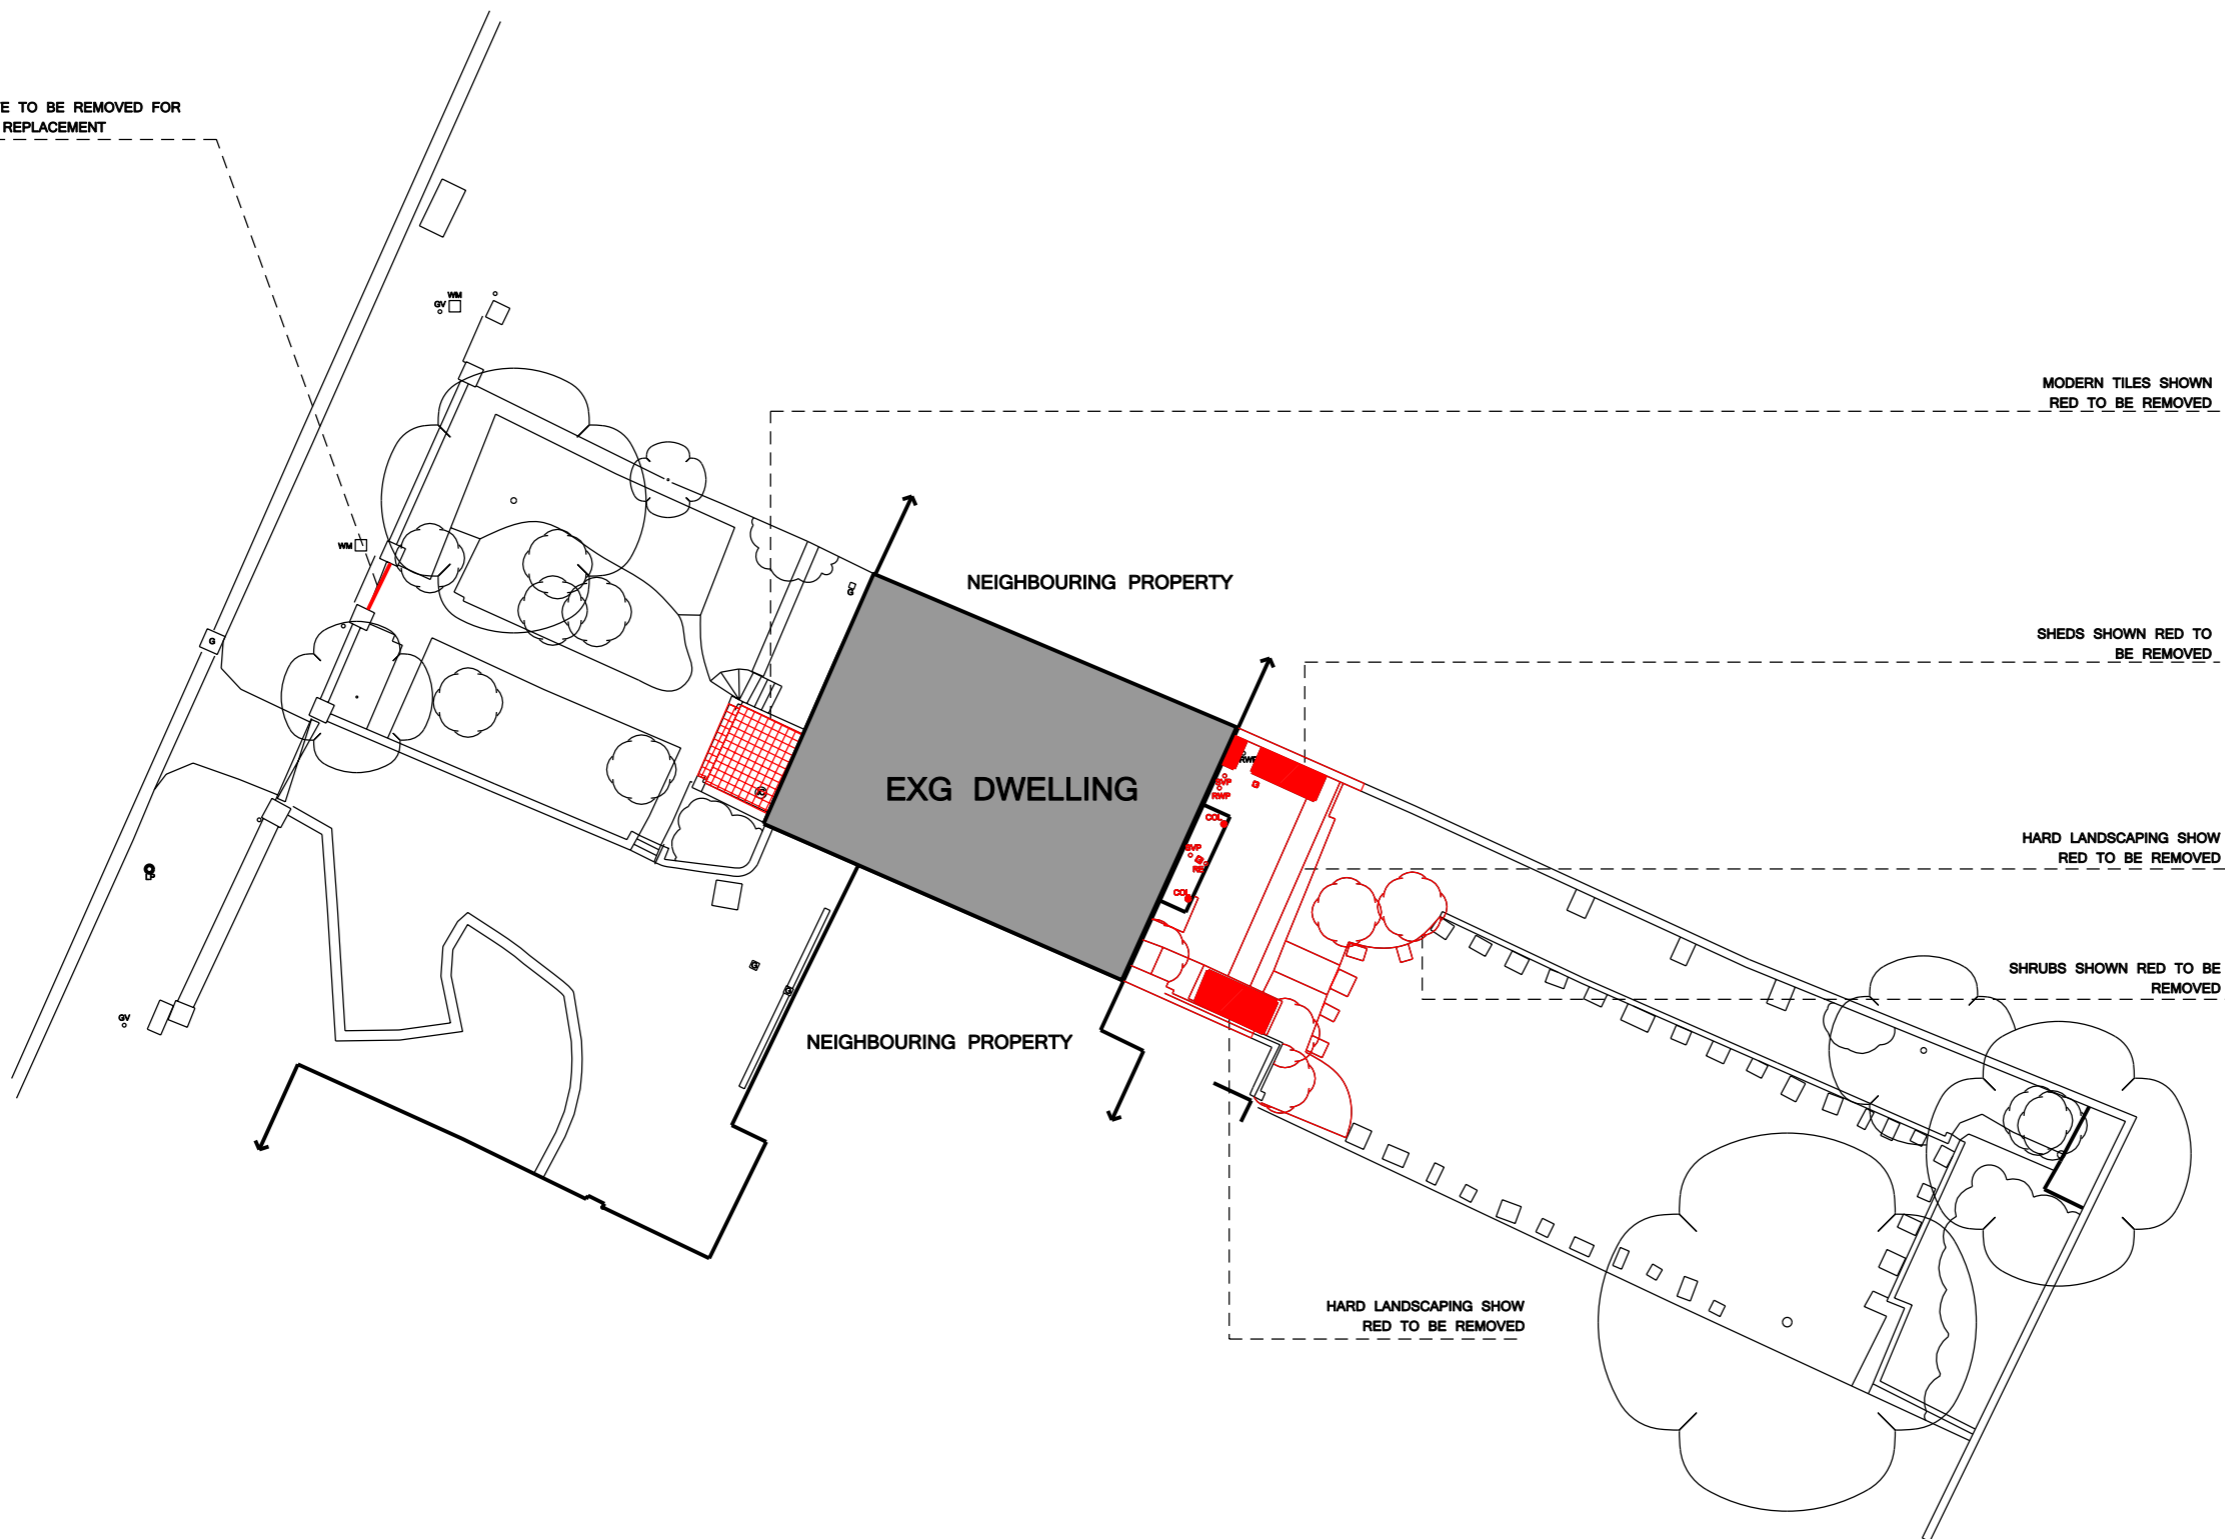

Status  
**PLANNING**

Issue	Revision	Comments	Date
PL1			28 09 15

Project  
 26 Belsize Grove, NW3 4TR

Scale	Drawn By	Date
1:200 @ A3	NR	28 09 15

Drawing Title  
**DEMOLITION SITE PLAN**

Drawing No.  
**078\_200 PL1**

**General Note:**  
 Unless indicated in status, this drawing is for information only. Any discrepancies found between this drawing and other documents should be referred immediately to the consultants. The Contractor to advise on all details and ensure stability and strength of construction. The Contractor to provide setting out drawings for approval prior to construction. The Contractor to check all dimensions on site and relate to these drawings. The Contractor to report any discrepancies to Designers prior to construction. All services to Local Authorities, BOD and Environmental Health regulations and to British Engineer's details. All structure to Structural Engineer's details and Local Authority and BOD regulations. All construction and materials to comply with current Building and Fire Regulations. Drawings should be removed from currency immediately a revised version is issued.

No dimensions to be scaled from this drawing - use figured dimensions only. All dimensions to be checked on site, any discrepancies found between this drawing and other documents should be referred immediately to the consultants. All dimensions in mm.

\* This drawing is Copyright © McLaren Excell Ltd.

KITCHEN UNIT REMOVED

SECTION OF WALL REMOVED FOR NEW DOOR

LIFT REMOVED



Status  
**PLANNING**


Issue	Revision	Comments	Date
PL1			28 09 15

Project  
 26 Belsize Grove, NW3 4TR

Scale	Drawn By	Date
1:50 @ A3	JAS	28 09 15

Drawing Title  
**DEMOLITION  
 LOWER GROUND FLOOR**



Drawing No.  
**078\_204 PL1**

 

General Note:  
 Unless indicated in status, this drawing is for information only. Any discrepancies found between this drawing and other documents should be referred immediately to the consultants. The Contractor to advise on all details and ensure stability and strength of construction. The Contractor to provide setting out drawings for approval prior to construction. The Contractor to check all dimensions on site and relate to these drawings. The Contractor to report any discrepancies to Designers prior to construction. All services to Local Authorities, BOD and Environmental Health regulations and to Service Engineer's details. All structure to Structural Engineer's details and Local Authority and BOD regulations. All construction and materials to comply with current Building and Fire Regulations. Drawings should be removed from currency immediately a revised version is issued.

No dimensions to be scaled from this drawing - use figured dimensions only. All dimensions to be checked on site, any discrepancies found between this drawing and other documents should be referred immediately to the consultants. All dimensions in mm.

\* This drawing is Copyright © McLaren Excell Ltd.

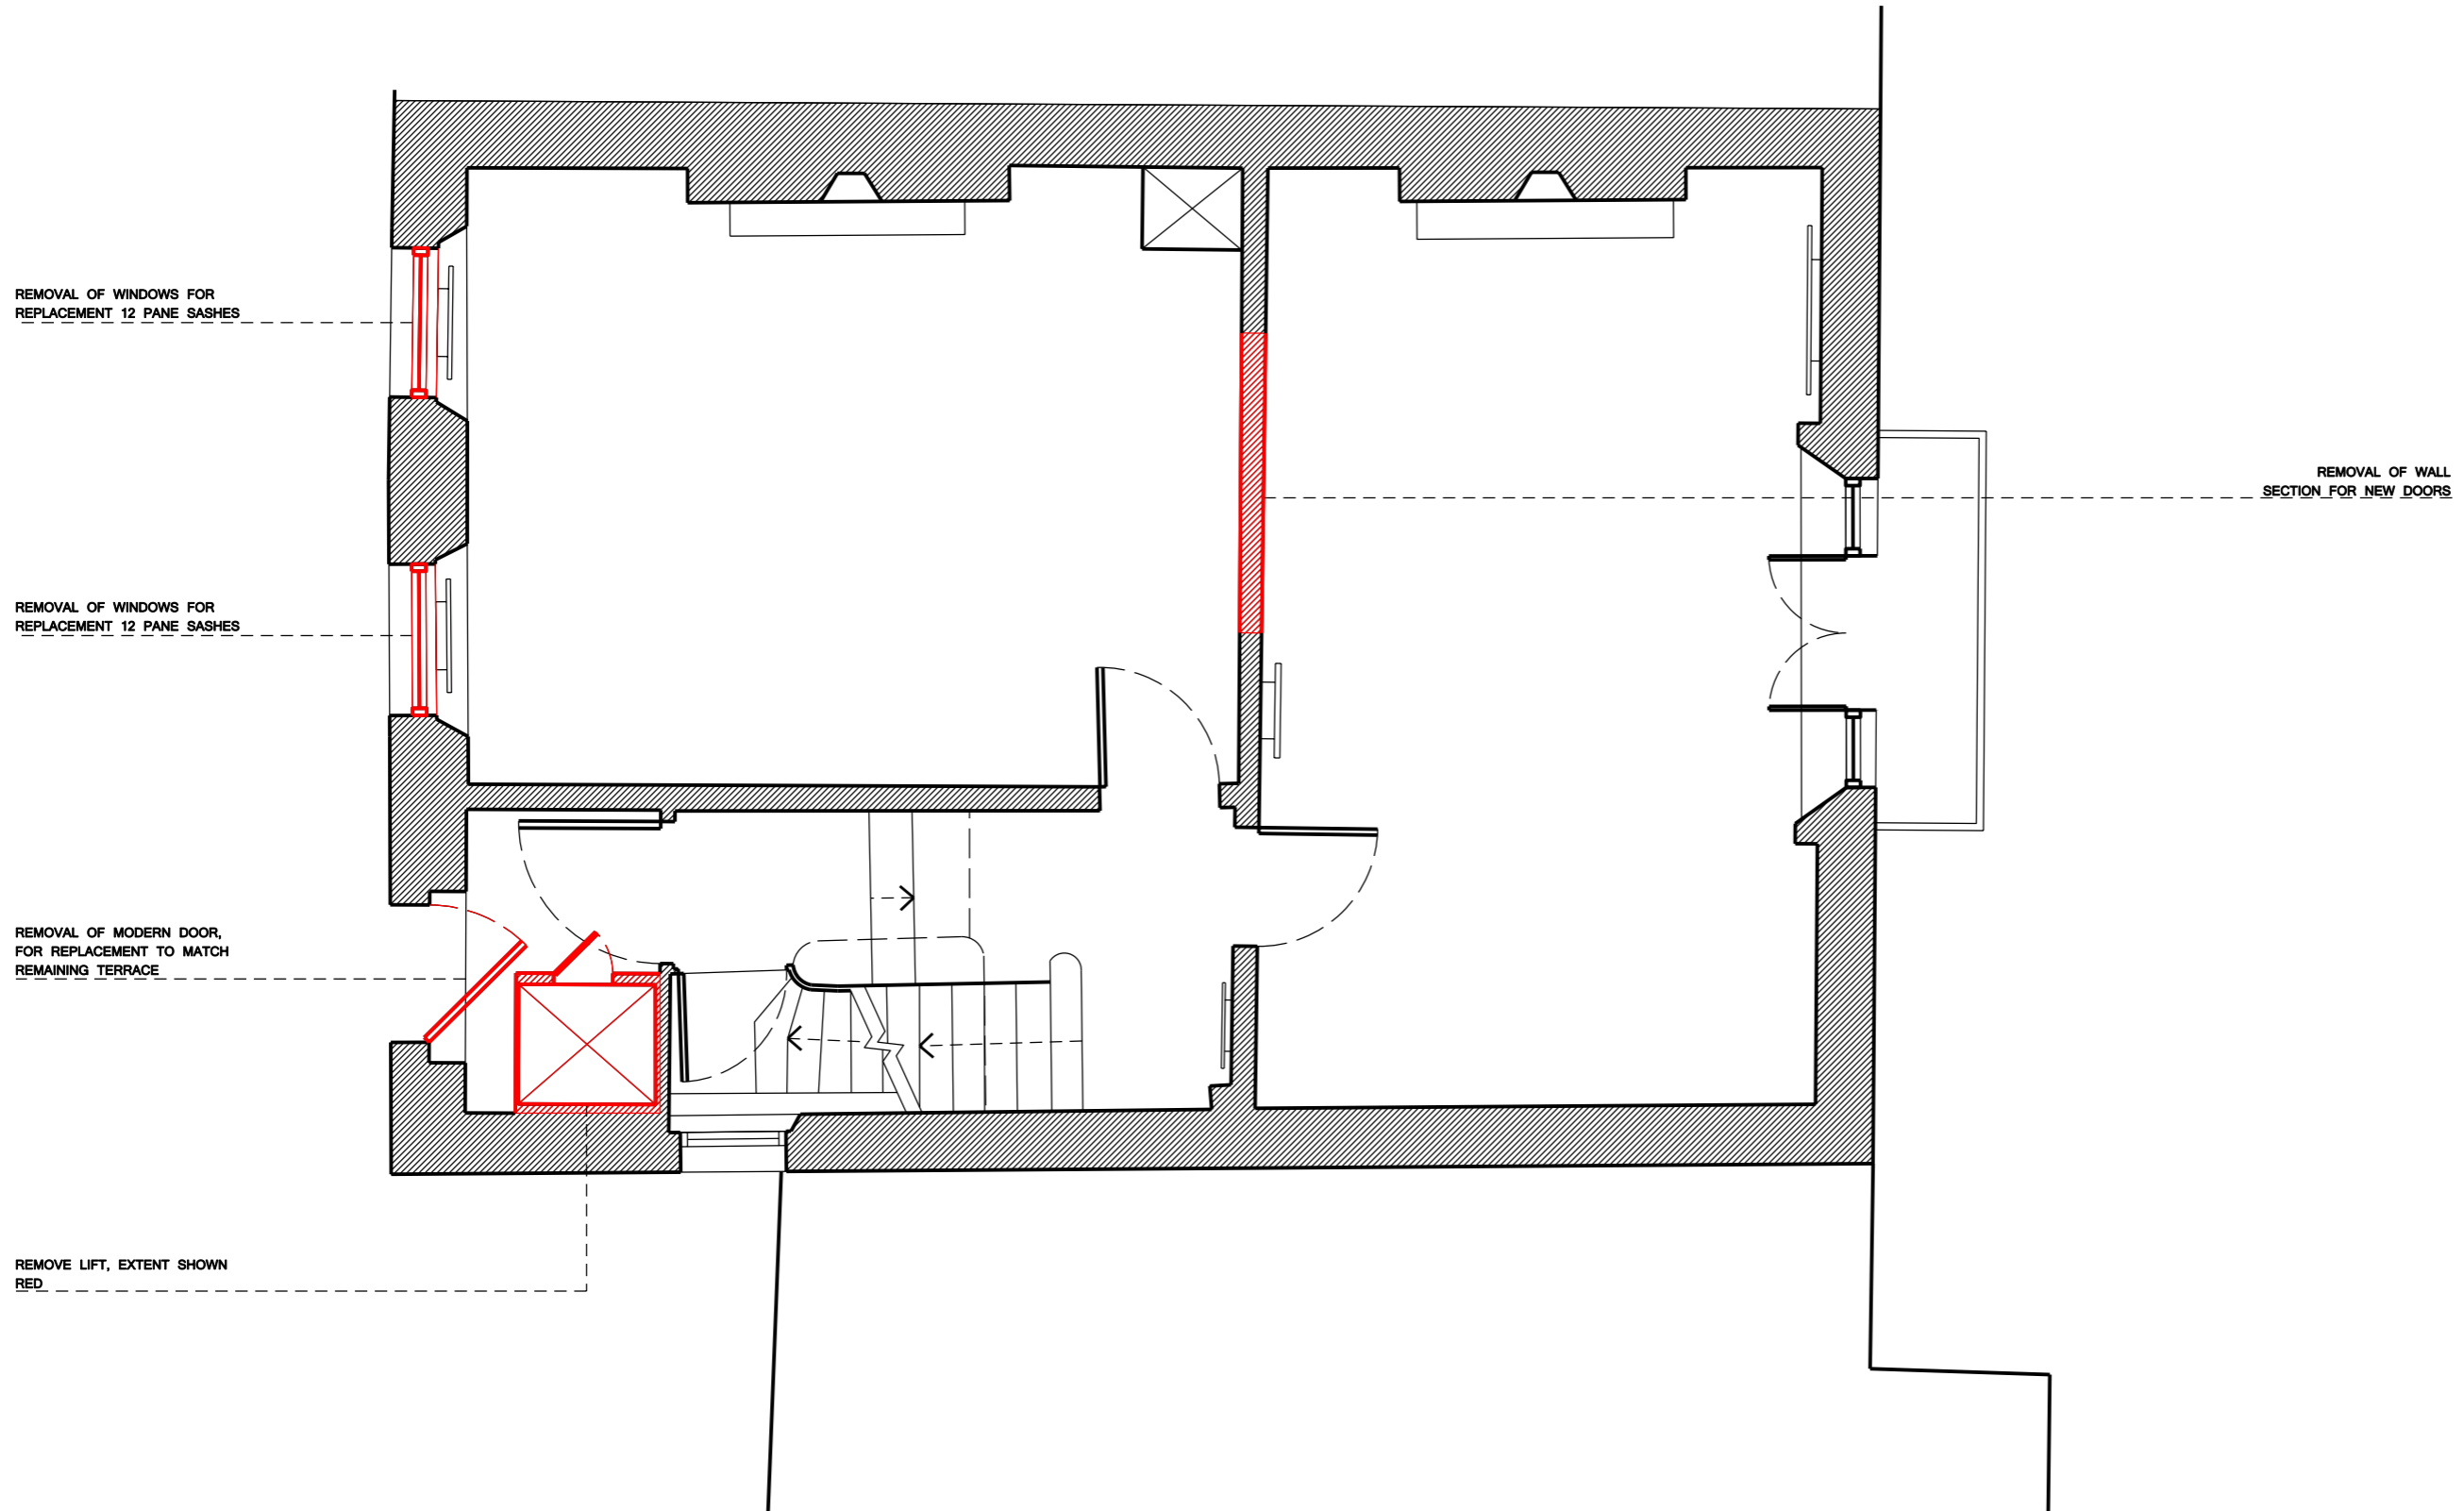 

REMOVAL OF WINDOWS FOR  
 REPLACEMENT 12 PANE SASHES

REMOVAL OF WINDOWS FOR  
 REPLACEMENT 12 PANE SASHES

REMOVAL OF MODERN DOOR,  
 FOR REPLACEMENT TO MATCH  
 REMAINING TERRACE

REMOVE LIFT, EXTENT SHOWN  
 RED

REMOVAL OF WALL  
 SECTION FOR NEW DOORS

Status  
**PLANNING**


Issue	Revision	Comments	Date
PL1			28 09 15

Project  
 26 Belsize Grove, NW3 4TR

Scale	Drawn By	Date
1:50 @ A3	JAS	28 09 15

Drawing Title  
**DEMOLITION  
 GROUND FLOOR PLAN**



Drawing No.  
**078\_202 PL1**

 

**General Note:**  
 Unless indicated in status, this drawing is for information only. Any discrepancies found between this drawing and other documents should be referred immediately to the consultants. The Contractor to advise on all details and ensure stability and strength of construction. The Contractor to provide setting out drawings for approval prior to construction. The Contractor to check all dimensions on site and relate to these drawings. The Contractor to report any discrepancies to Designers prior to construction. All services to Local Authorities, BCO and Environmental Health regulations and to British Engineer's details. All structure to Structural Engineer's details and Local Authority and BCO regulations. All construction and materials to comply with current Building and Fire Regulations. Drawings should be removed from currency immediately a revised version is issued.

No dimensions to be scaled from this drawing - use figured dimensions only. All dimensions to be checked on site, any discrepancies found between this drawing and other documents should be referred immediately to the consultants. All dimensions in mm.

\* This drawing is Copyright © McLaren Excell Ltd.

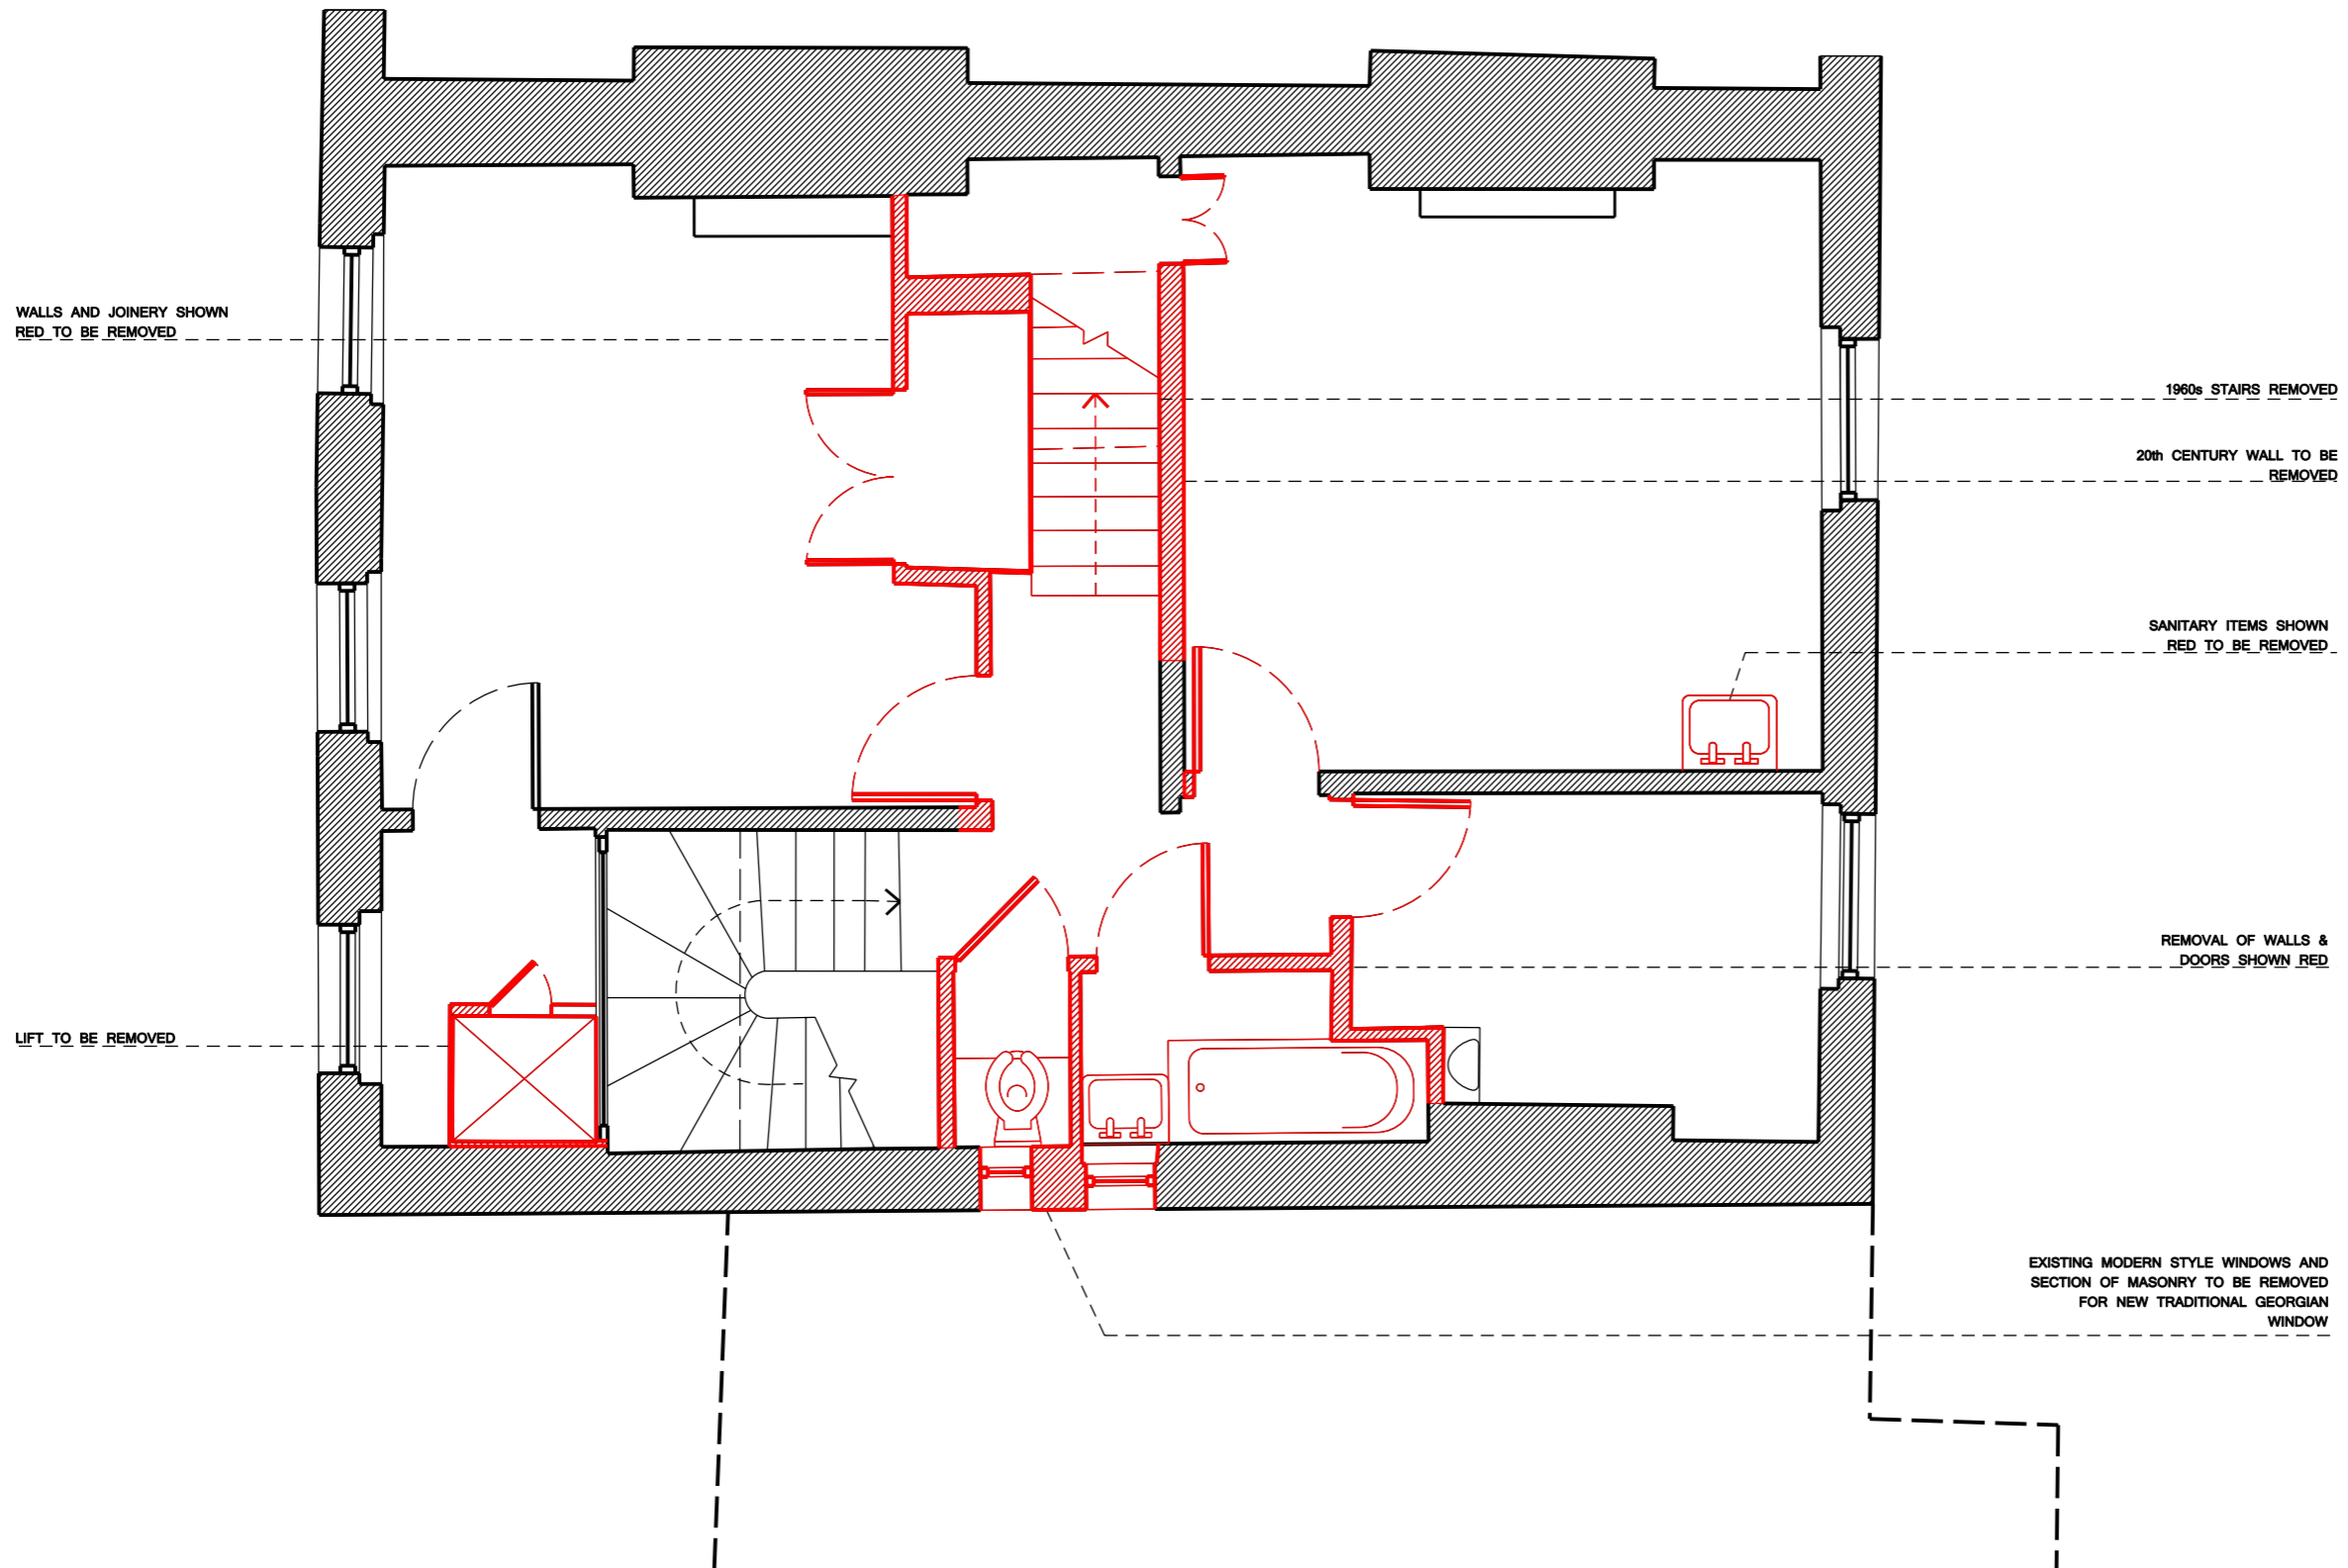 

WALLS AND JOINERY SHOWN  
 RED TO BE REMOVED

1960s STAIRS REMOVED

20th CENTURY WALL TO BE  
 REMOVED

SANITARY ITEMS SHOWN  
 RED TO BE REMOVED

LIFT TO BE REMOVED

REMOVAL OF WALLS &  
 DOORS SHOWN RED

EXISTING MODERN STYLE WINDOWS AND  
 SECTION OF MASONRY TO BE REMOVED  
 FOR NEW TRADITIONAL GEORGIAN  
 WINDOW

Status

## PLANNING

Issue	Revision	Comments	Date
PL1			28 09 15

Project

26 Belsize Grove, NW3 4TR

Scale	Drawn By	Date
1:50 @ A3	JAS	28 09 15

Drawing Title

DEMOLITION  
 FIRST FLOOR PLAN



Drawing No.

078\_203 PL1

**General Note:**  
 Unless indicated in status, this drawing is for information only. Any discrepancies found between this drawing and other documents should be referred immediately to the consultants. The Contractor to advise on all details and ensure stability and strength of construction. The Contractor to provide setting out drawings for approval prior to construction. The Contractor to check all dimensions on site and relate to these drawings. The Contractor to report any discrepancies to Designers prior to construction. All services to Local Authorities, BCO and Environmental Health regulations and to Service Engineer's details. All structure to Structural Engineer's details and Local Authority and BCO regulations. All construction and materials to comply with current Building and Fire Regulations. Drawings should be removed from currency immediately a revised version is issued.

No dimensions to be scaled from this drawing - use figured dimensions only. All dimensions to be checked on site, any discrepancies found between this drawing and other documents should be referred immediately to the consultants. All dimensions in mm.

\* This drawing is Copyright © McLaren Excell Ltd.

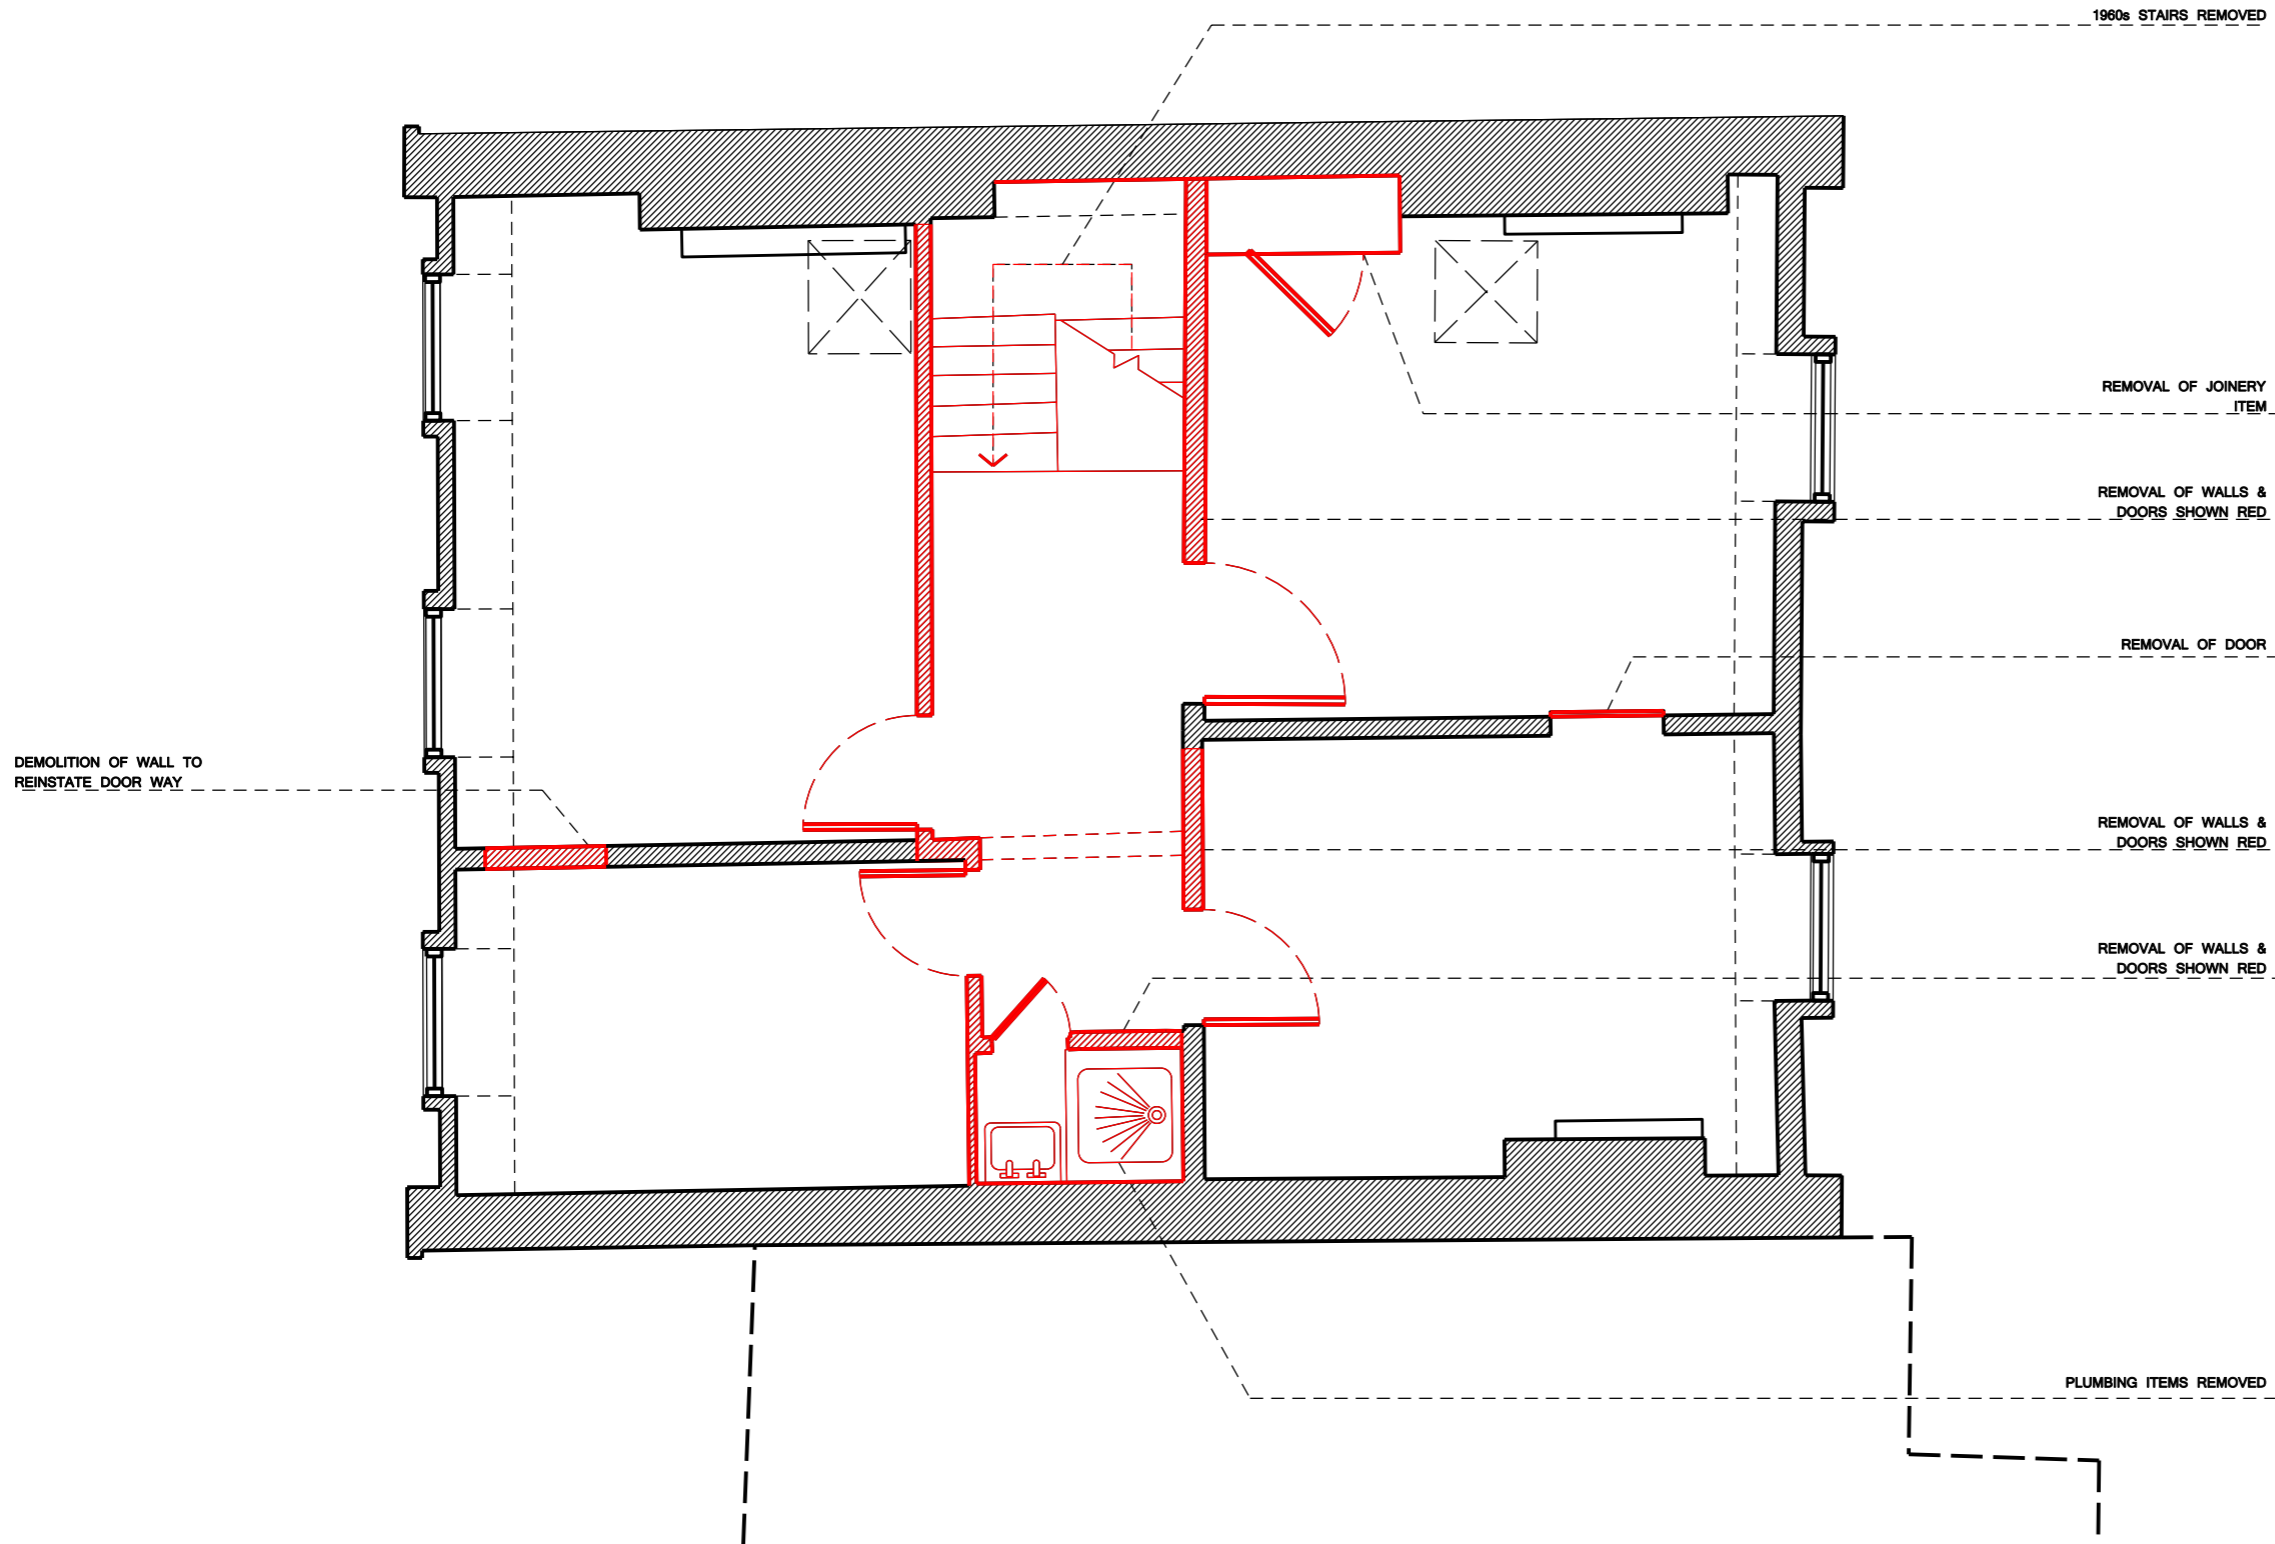 

Status  
**PLANNING**


Issue	Revision	Comments	Date
PL1			28 09 15

Project  
 26 Belsize Grove, NW3 4TR

Scale	Drawn By	Date
1:50 @ A3	JAS	28 09 15

Drawing Title  
**DEMOLITION  
 SECOND FLOOR PLAN**



Drawing No.  
**078\_204 PL1**

 

General Note:  
 Unless indicated in status, this drawing is for information only. Any discrepancies found between this drawing and other documents should be referred immediately to the consultants. The Contractor to advise on all details and ensure stability and strength of construction. The Contractor to provide setting out drawings for approval prior to construction. The Contractor to check all dimensions on site and relate to these drawings. The Contractor to report any discrepancies to Designers prior to construction. All services to Local Authorities, BCO and Environmental Health regulations and to Service Engineer's details. All structure to Structural Engineer's details and Local Authority and BCO regulations. All construction and materials to comply with current Building and Fire Regulations. Drawings should be removed from currency immediately a revised version is issued.

No dimensions to be scaled from this drawing - use figured dimensions only. All dimensions to be checked on site, any discrepancies found between this drawing and other documents should be referred immediately to the consultants. All dimensions in mm.

\* This drawing is Copyright © McLaren Excell Ltd.

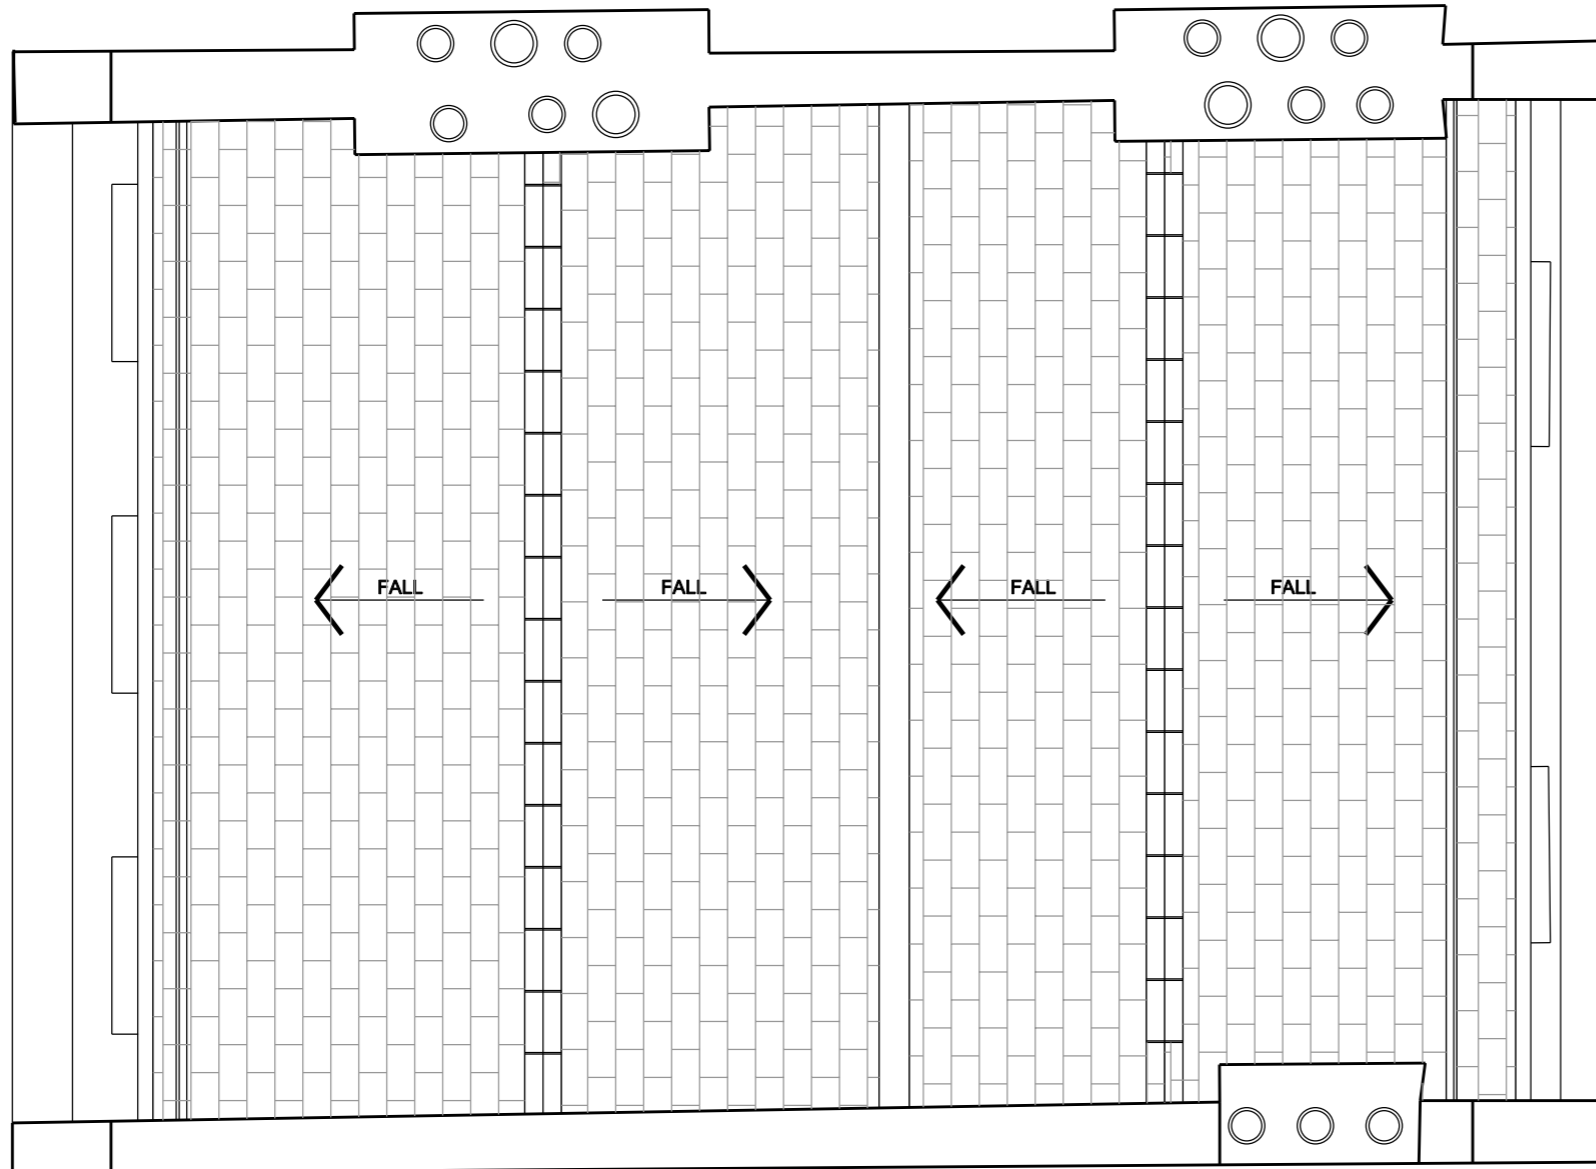 

**NO CHANGE TO EXISTING ROOF**

Status

**PLANNING**

Issue	Revision	Comments	Date
PL1			28 09 15

Project

26 Belsize Grove, NW3 4TR


Scale	Drawn By	Date
1:50 @ A3	JAS	27 08 15

Drawing Title

**DEMOLITION  
 ROOF PLAN**

Drawing No.

**078\_205 PL1**

 

General Note:  
 Unless indicated in status, this drawing is for information only. Any discrepancies found between this drawing and other documents should be referred immediately to the consultants. The Contractor to advise on all details and ensure stability and strength of construction. The Contractor to provide setting out drawings for approval prior to construction. The Contractor to check all dimensions on site and relate to these drawings. The Contractor to report any discrepancies to Designers prior to construction. All services to Local Authorities, BCO and Environmental Health regulations and to British Engineer's details. All structure to Structural Engineer's details and Local Authority and BCO regulations. All construction and materials to comply with current Building and Fire Regulations. Drawings should be removed from currency immediately a revised version is issued.

No dimensions to be scaled from this drawing - use figured dimensions only. All dimensions to be checked on site, any discrepancies found between this drawing and other documents should be referred immediately to the consultants. All dimensions in mm.

\* This drawing is Copyright © McLaren Excell Ltd.



SASH WINDOWS TO BE REMOVED

LIGHT FITTING TO BE REMOVED

DOOR TO BE REMOVED

Status  
**PLANNING**

Issue	Revision	Comments	Date
PL1			28 09 15


Project  
 26 Belsize Grove, NW3 4TR

Scale	Drawn By	Date
1:50 @ A3	JAS	28 09 15

Drawing Title  
 DEMOLITION  
 SECTION AA

Drawing No.


**078\_211 PL1**

 

General Note:  
Unless indicated in status, this drawing is for information only. Any discrepancies found between this drawing and other documents should be referred immediately to the consultants. The Contractor to advise on all details and ensure stability and strength of construction. The Contractor to provide setting out drawings for approval prior to construction. The Contractor to check all dimensions on site and relate to these drawings. The Contractor to report any discrepancies to Designers prior to construction. All services to Local Authorities, BCO and Environmental Health regulations and to British Engineer's details. All structure to Structural Engineer's details and Local Authority and BCO regulations. All construction and materials to comply with current Building and Fire Regulations. Drawings should be removed from currency immediately a revised version is issued.

No dimensions to be scaled from this drawing - use figured dimensions only. All dimensions to be checked on site, any discrepancies found between this drawing and other documents should be referred immediately to the consultants. All dimensions in mm.

\* This drawing is Copyright © McLaren Excell Ltd.

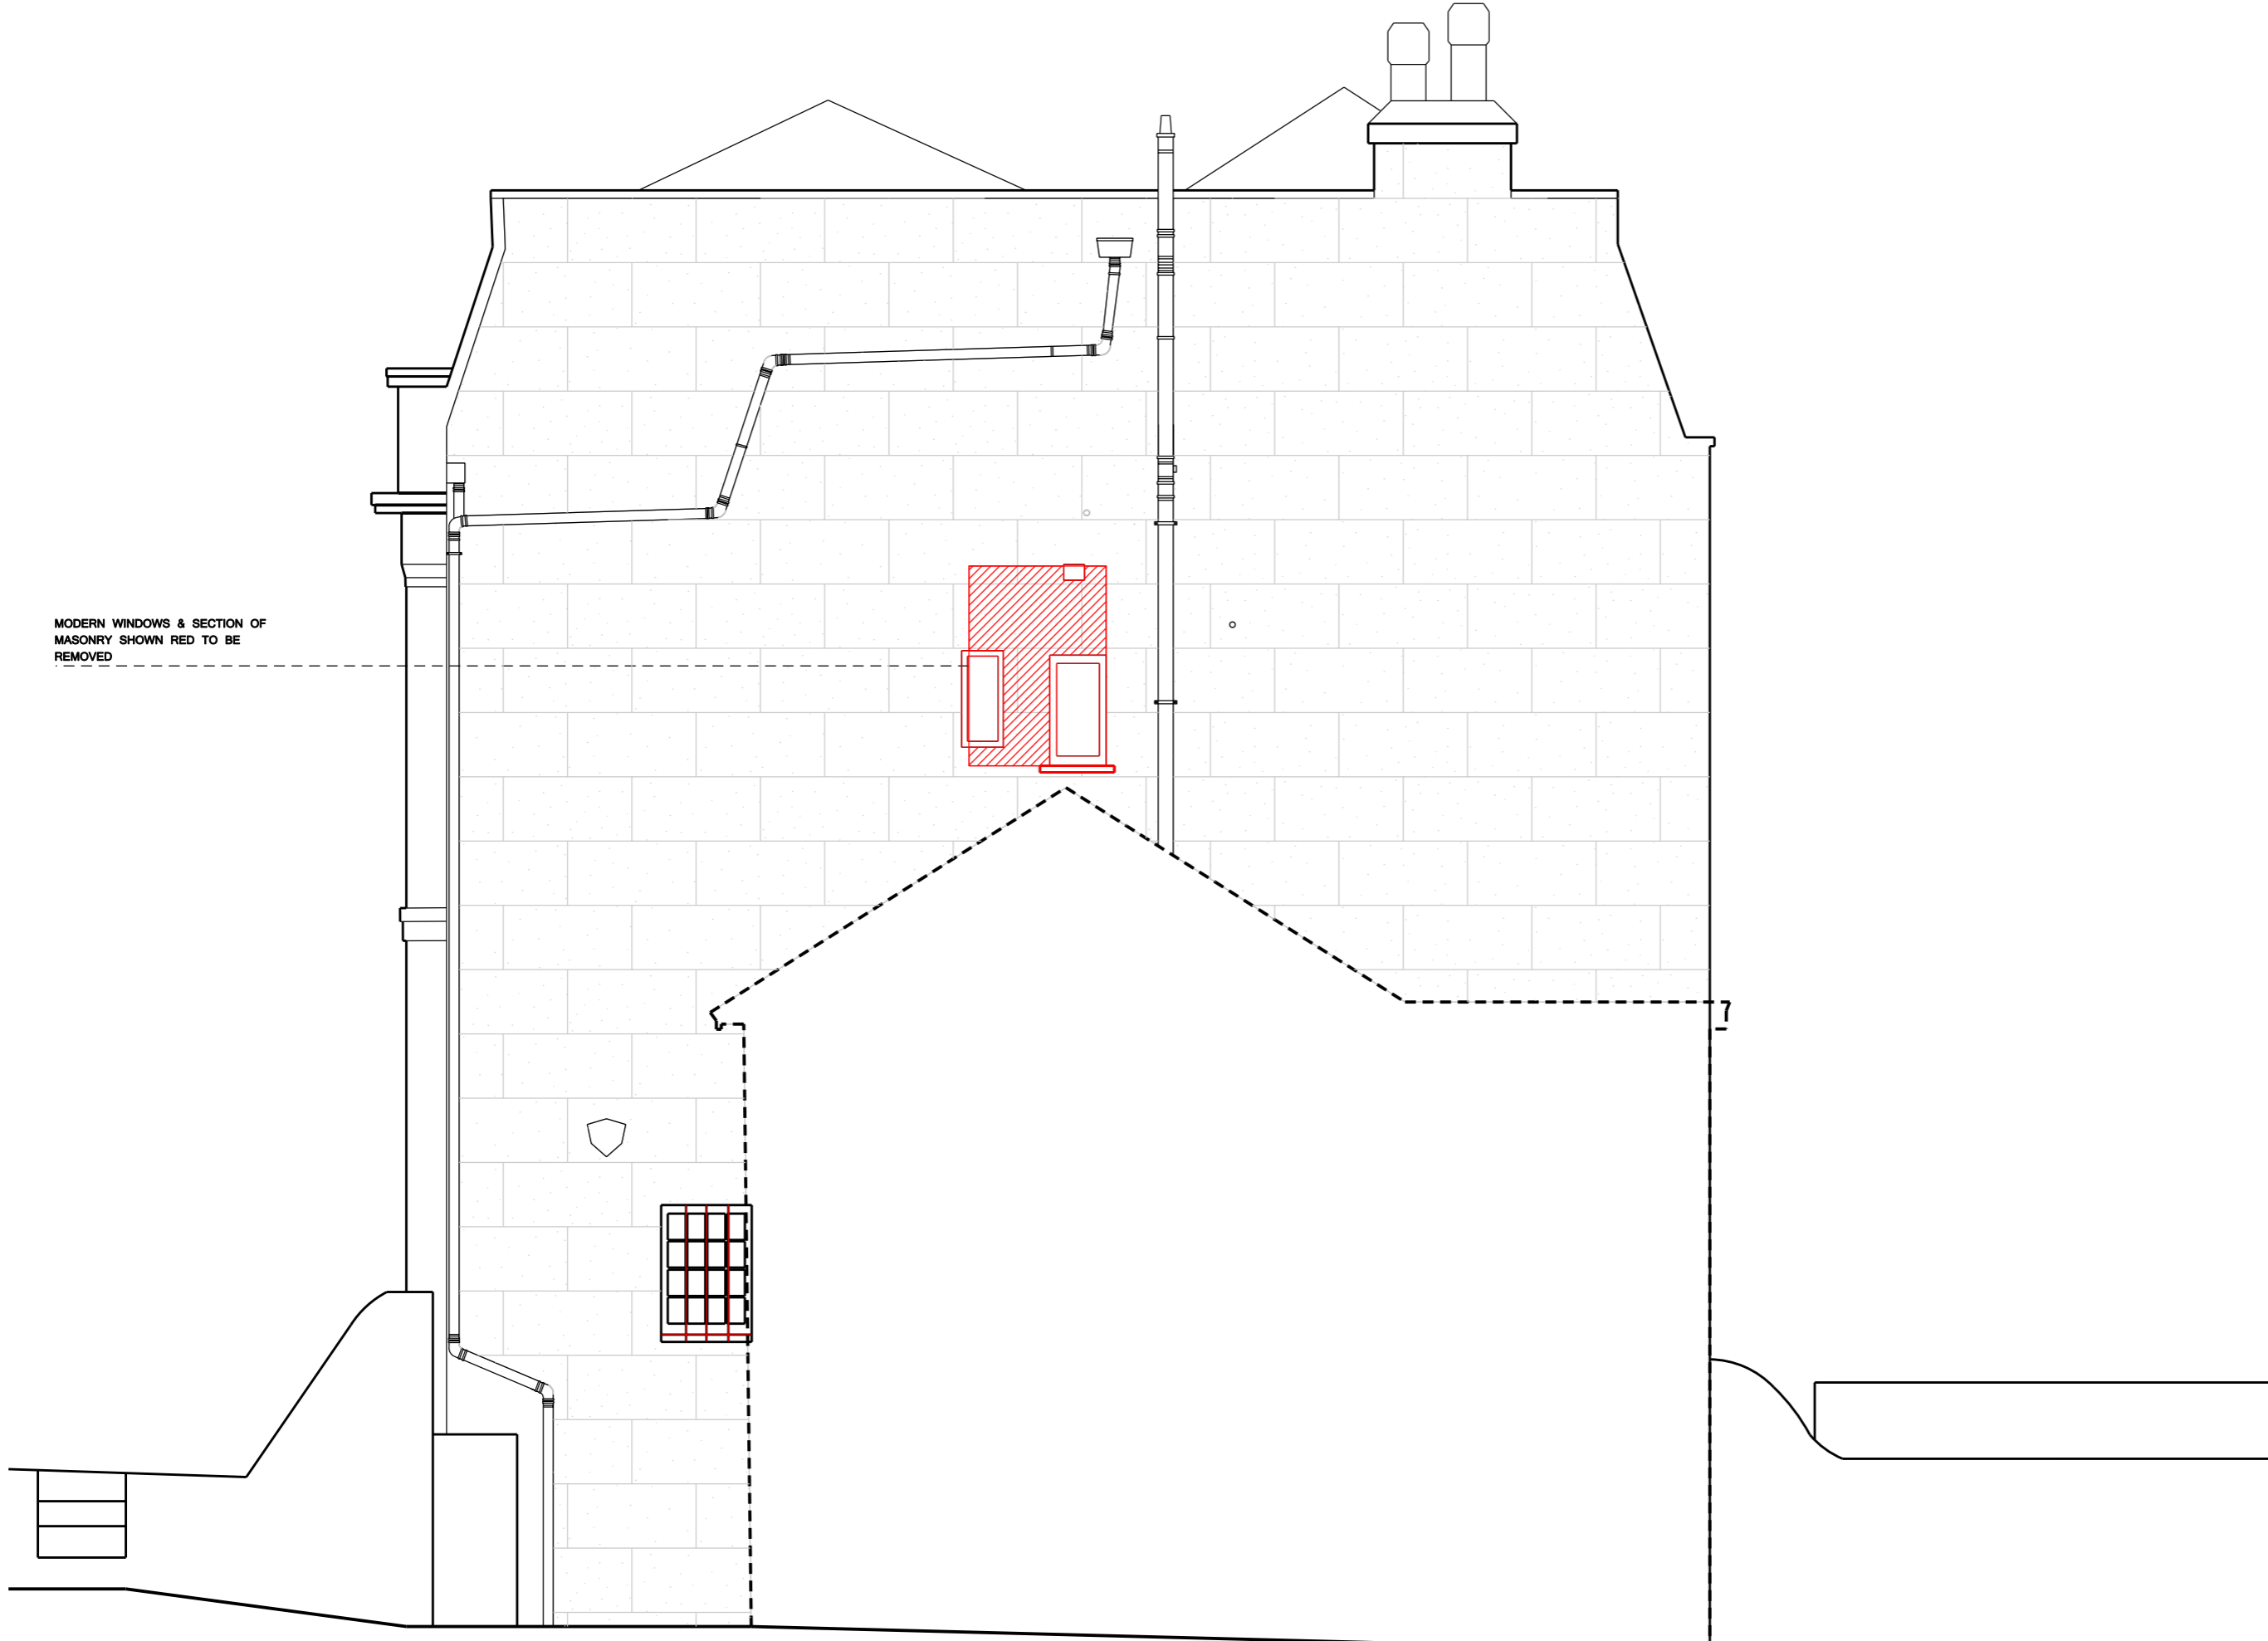

MODERN WINDOWS & SECTION OF  
MASONRY SHOWN RED TO BE  
REMOVED

Status

**PLANNING**

Issue	Revision	Comments	Date
PL1			28 09 15

Project

26 Belsize Grove, NW3 4TR


Scale	Drawn By	Date
1:50 @ A3	JAS	29 05 15

Drawing Title

**DEMOLITION  
SECTION BB**

Drawing No.

**078\_212 PL1**

 



**General Note:**  
 Unless indicated in status, this drawing is for information only. Any discrepancies found between this drawing and other documents should be referred immediately to the consultants. The Contractor to advise on all details and ensure stability and strength of construction. The Contractor to provide setting out drawings for approval prior to construction. The Contractor to check all dimensions on site and relate to these drawings. The Contractor to report any discrepancies to Designers prior to construction. All services to Local Authorities, BCO and Environmental Health regulations and to British Engineer's details. All structure to Structural Engineer's details and Local Authority and BCO regulations. All construction and materials to comply with current Building and Fire Regulations. Drawings should be removed from currency immediately a revised version is issued.

No dimensions to be scaled from this drawing - use figured dimensions only. All dimensions to be checked on site, any discrepancies found between this drawing and other documents should be referred immediately to the consultants. All dimensions in mm.

\* This drawing is Copyright © McLaren Excell Ltd.



PLUMBING SHOWN RED  
TO BE REMOVED

MODERN TIMBER VERTICAL  
SUPPORTS TO BE REMOVED

WALL SHOWN RED TO BE  
DEMOLISHED

DOORS AND WINDOWS SHOWN  
RED TO BE REMOVED

EARTH SHOWN RED TO BE  
REMOVED

Status

**PLANNING**

Issue	Revision	Comments	Date
PL1			28 09 15

Project

26 Belsize Grove, NW3 4TR

Scale	Drawn By	Date
1:50 @ A3	JAS	28 09 15

Drawing Title

**DEMOLITION  
SECTION CC**

Drawing No.

**078\_213 PL1**

General Note:  
 Unless indicated in status, this drawing is for information only. Any discrepancies found between this drawing and other documents should be referred immediately to the consultants. The Contractor to advise on all details and ensure stability and strength of construction. The Contractor to provide setting out drawings for approval prior to construction. The Contractor to check all dimensions on site and relate to these drawings. The Contractor to report any discrepancies to Designers prior to construction. All services to Local Authorities, BOD and Environmental Health regulations and to Service Engineer's details. All structure to Structural Engineer's details and Local Authority and BOD regulations. All construction and materials to comply with current Building and Fire Regulations. Drawings should be removed from currency immediately a revised version is issued.

No dimensions to be scaled from this drawing - use figured dimensions only. All dimensions to be checked on site, any discrepancies found between this drawing and other documents should be referred immediately to the consultants. All dimensions in mm.

\* This drawing is Copyright © McLaren Excell Ltd.

Status

## PLANNING

Issue	Revision	Comments	Date
PL1			28 09 15

Project

26 Belsize Grove, NW3 4TR


Scale	Drawn By	Date
1:50 @ A3	JAS	28 09 15

Drawing Title

DEMOLITION  
SECTION DD

Drawing No.

078\_214 PL1

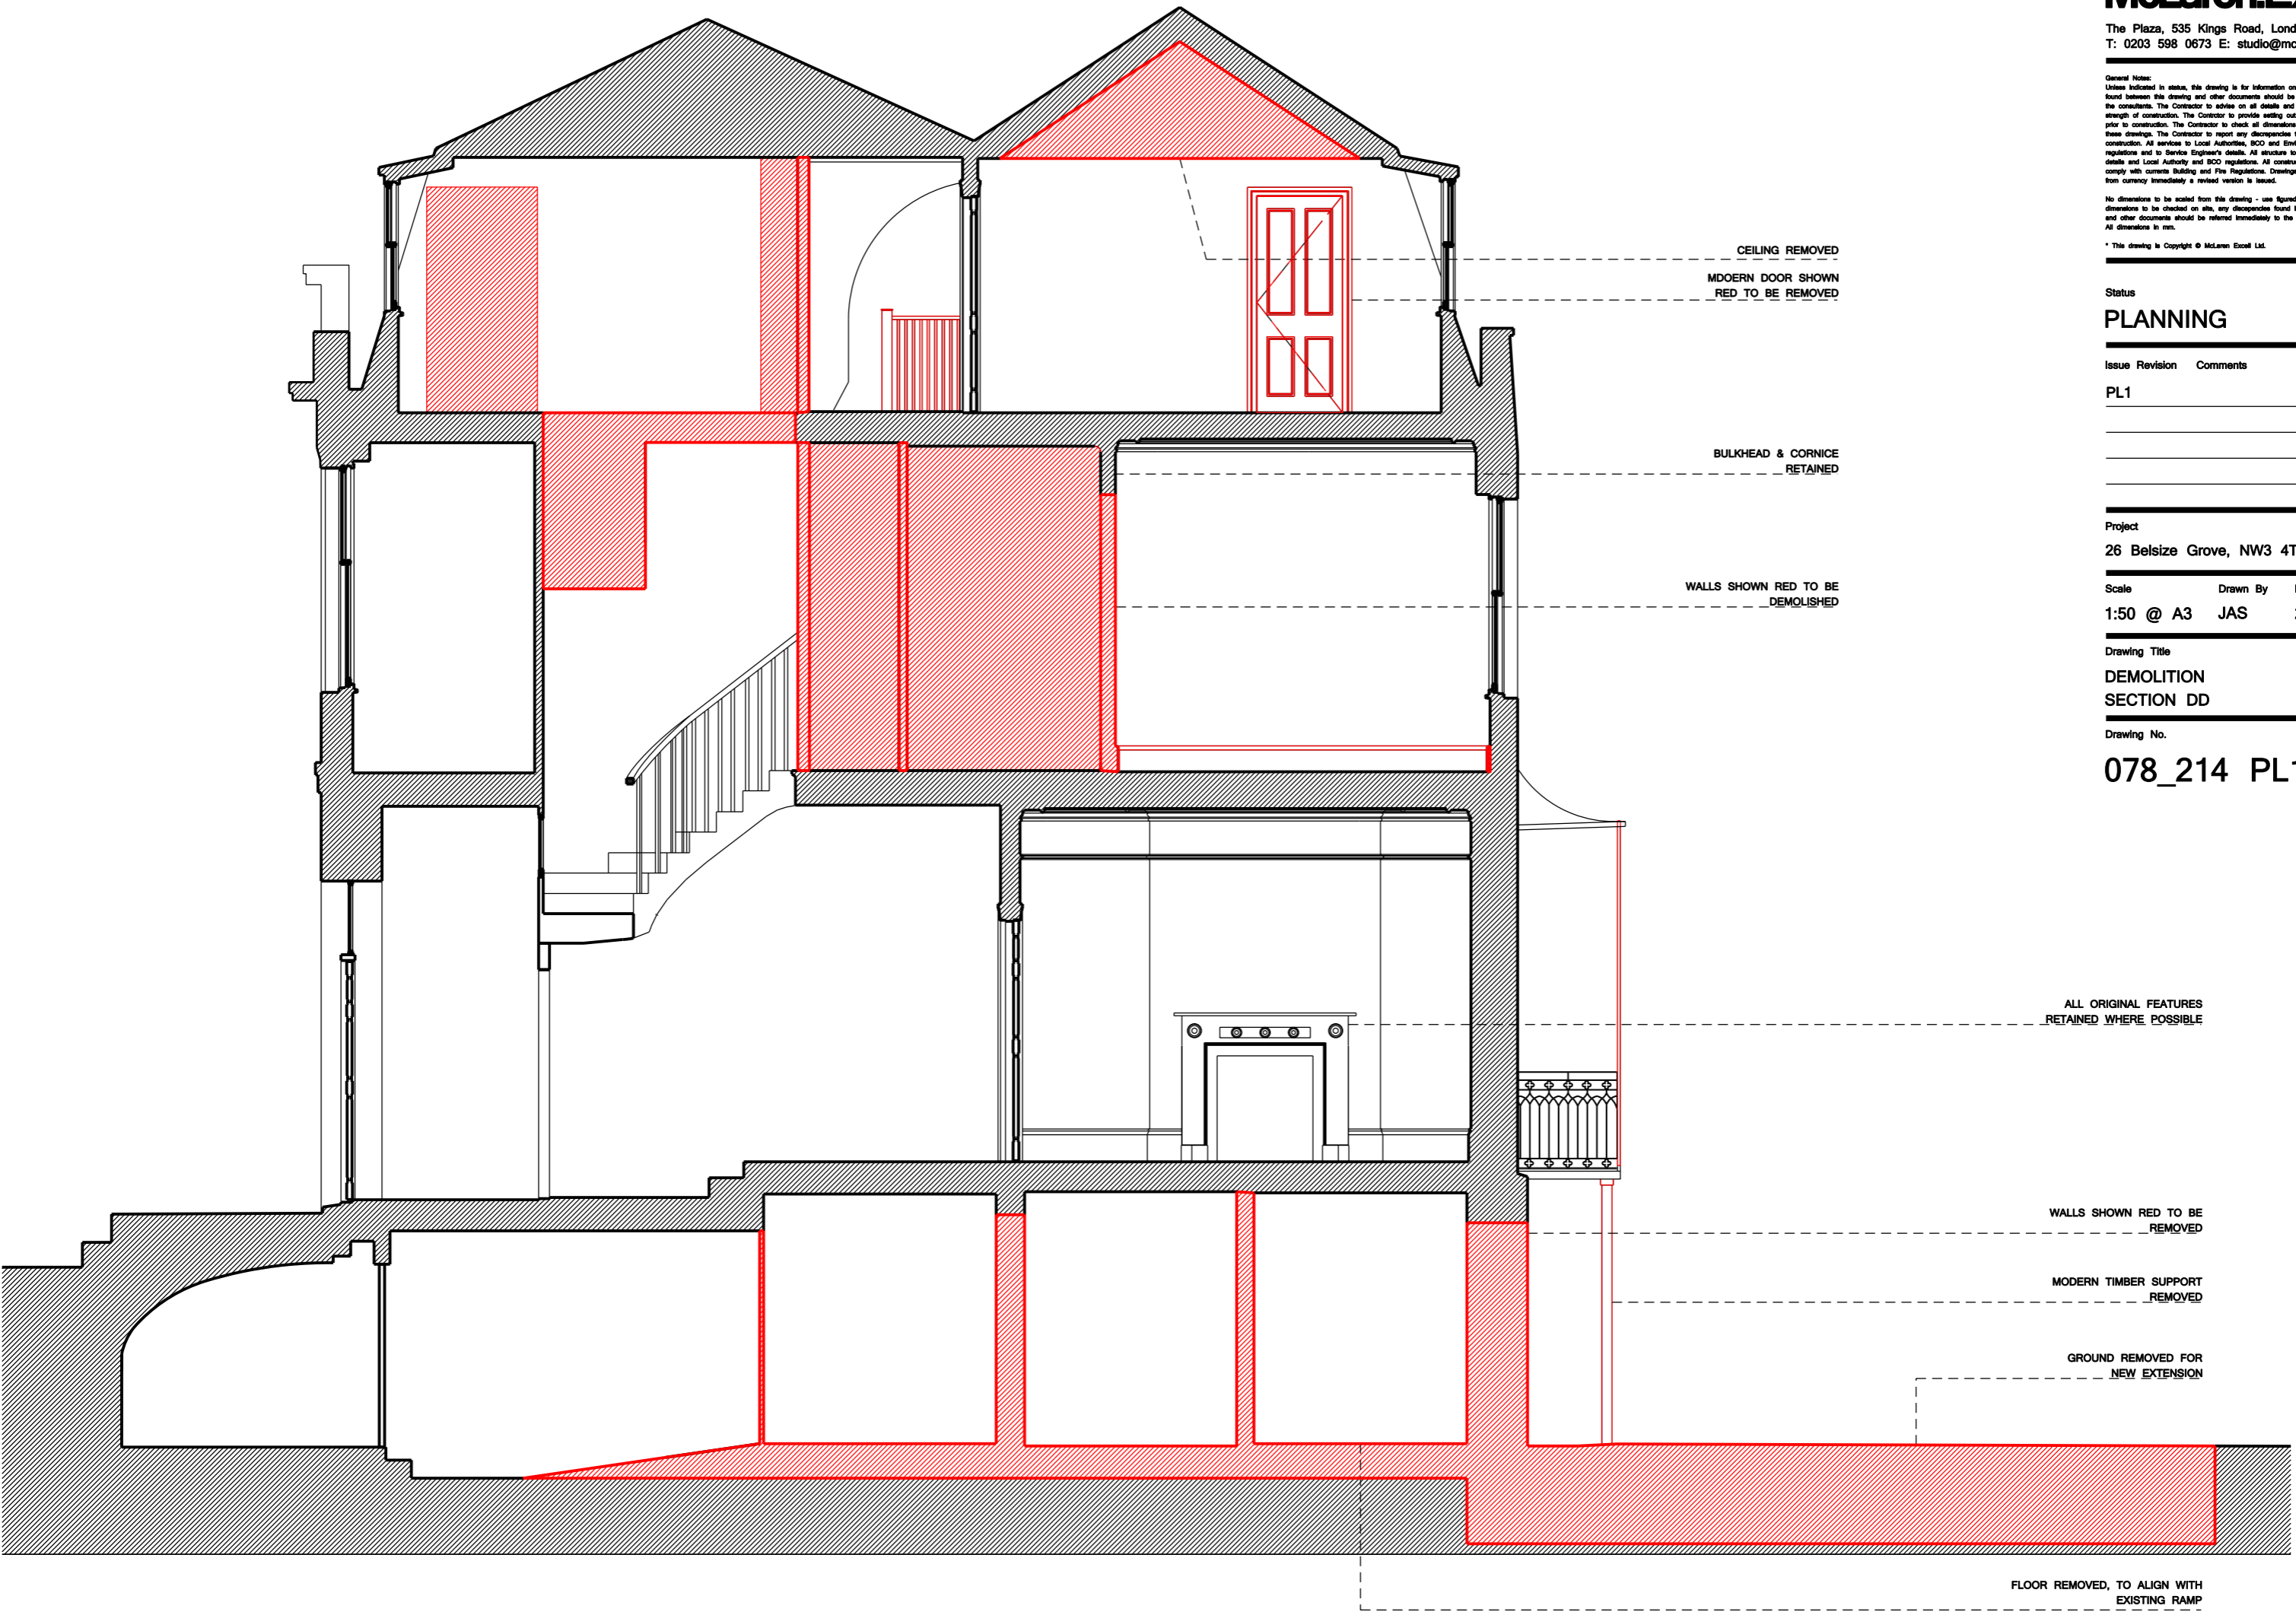

0 3m