


1
 2
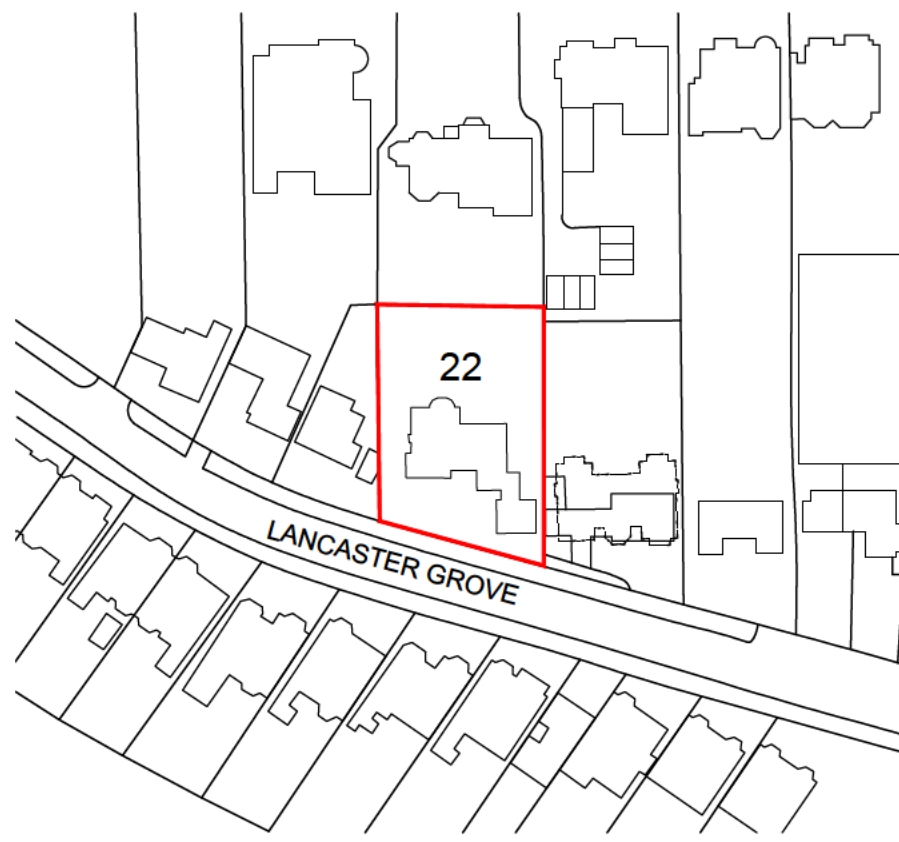

LOCATION PLAN 1:1250 @A4

REV	NO.	DATE	BY	CHECKED	DATE
NO EC 22 LANCASTER GROVE					
DRAWING NO SITE PLAN LOCATION PLAN					
DRAWING NUMBER 22LG-PB-A-(00) - 000			REVISION NONE		
SCALE 1:1250(A4);			DATE OF P OCT 2015		
NO EC # A 1/8 PLANNING			DRAWING MC CHECKED # AK		