
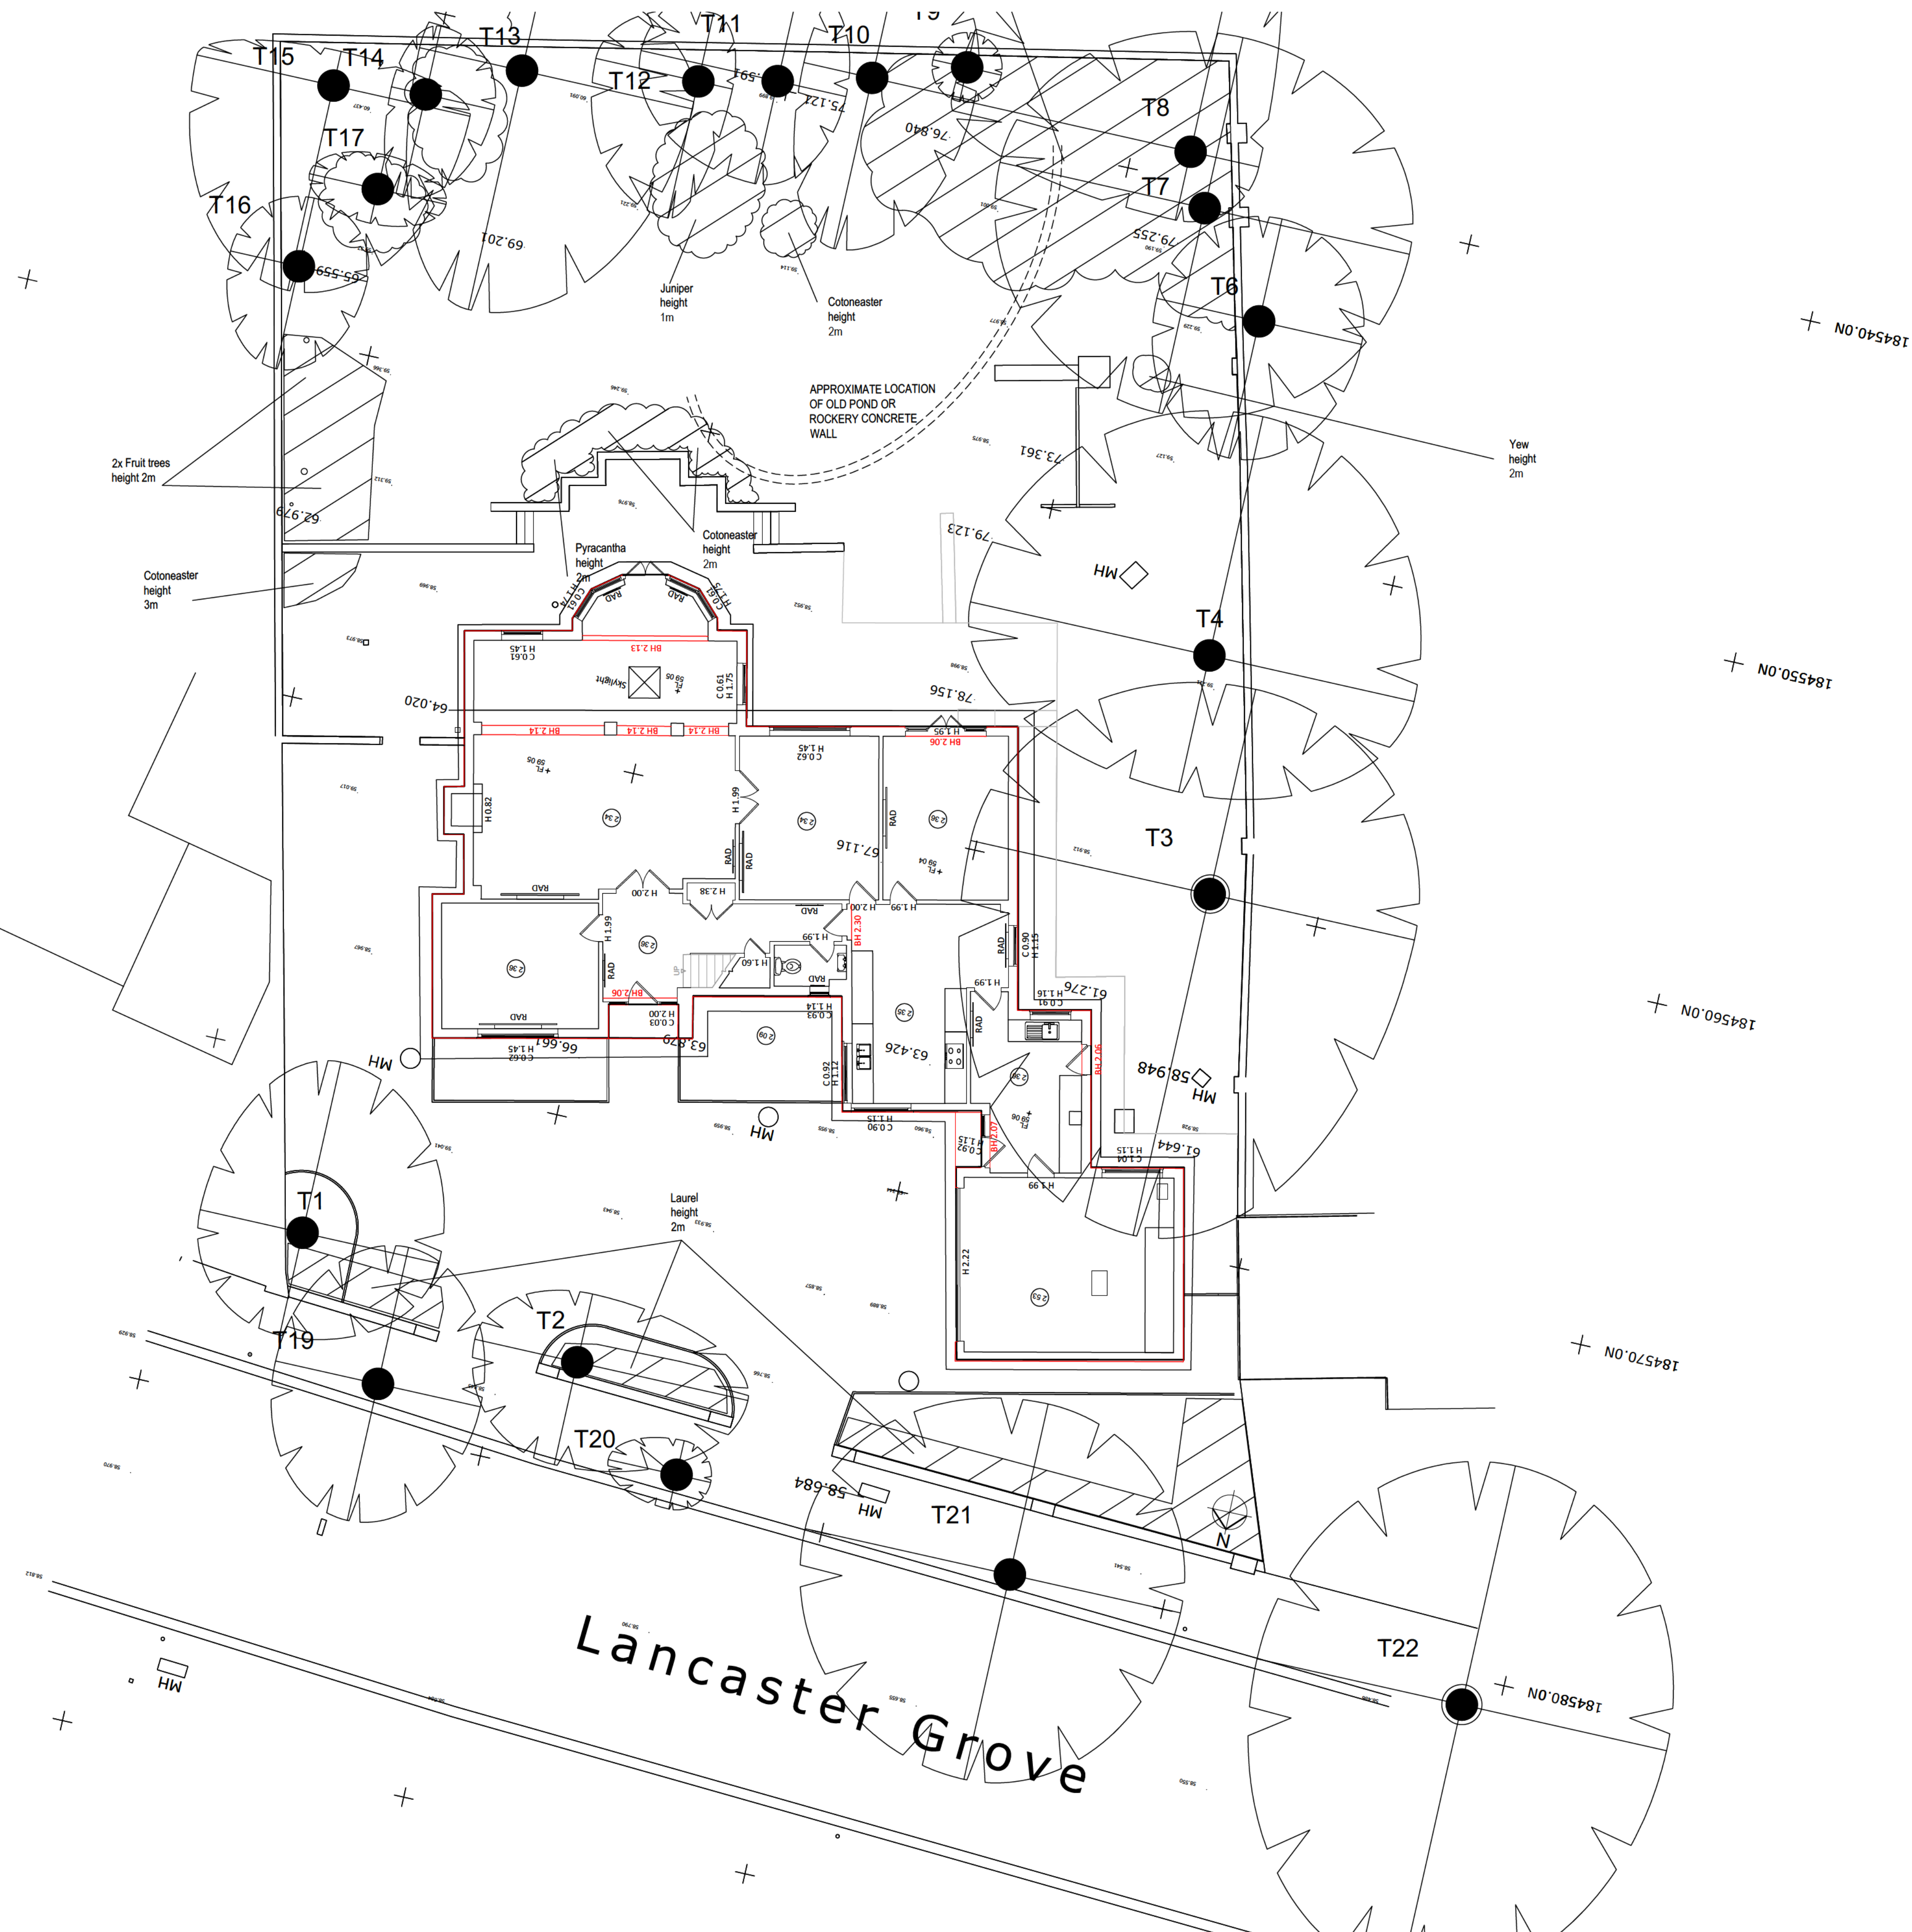


NOTES :

All dimensions in millimetres.

All dimensions and levels are to be checked on site by the main contractor prior to commencing excavation works. Any discrepancy is to be reported back to the designer for instruction.

This drawing is the property of INK BESPOKE and may not be reproduced or disclosed to a third party in any form without written permission

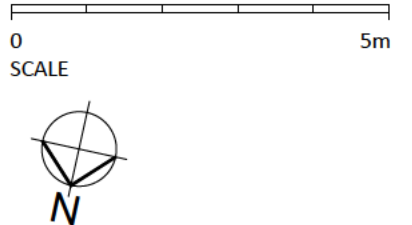

REV	DATE	DESCRIPTION
UNIT 4, 101 UNION STREET LONDON, SE1 0LG		
PROJECT 22 LANCASTER GROVE		
DRAWING TITLE EXISTING SITE PLAN		
DRAWING NUMBER 22LG-P8-(00) - 001		REVISION
SCALE 1:100 (A1); 1:200(A3)		ISSUE DATE OCT 2015
PROJECT STATUS PLANNING		DRAWN BY MC
		CHECKED BY AK

INK
BESPOKE