

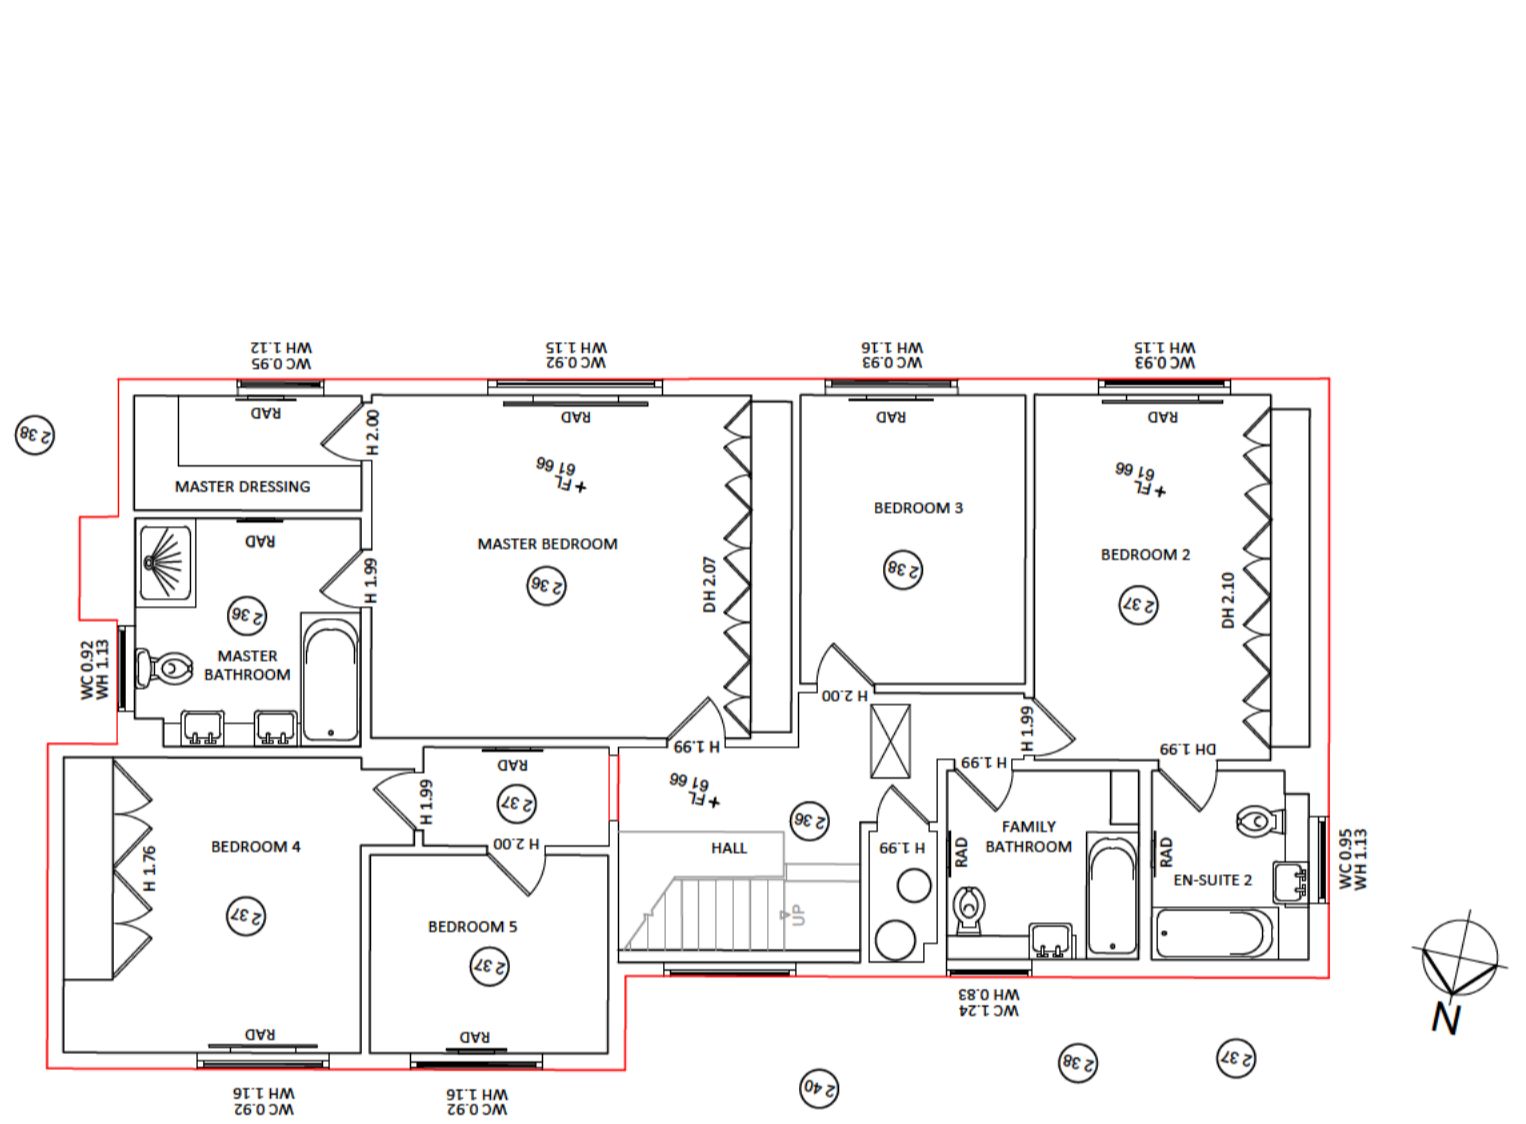


NOTES:
 All dimensions and levels are to be checked on site by the main contractor prior to commencing excavation works. any discrepancy is to be reported back to the designer for instruction.
 This drawing is the property of INK BESPOKE and may not be reproduced or disclosed to a third party in any form without written permission

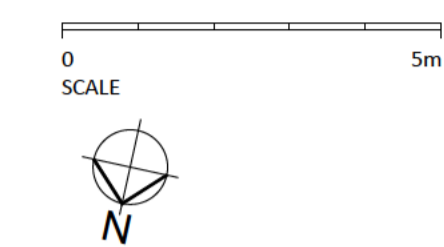

EXISTING FIRST FLOOR PLAN 1:100@A1

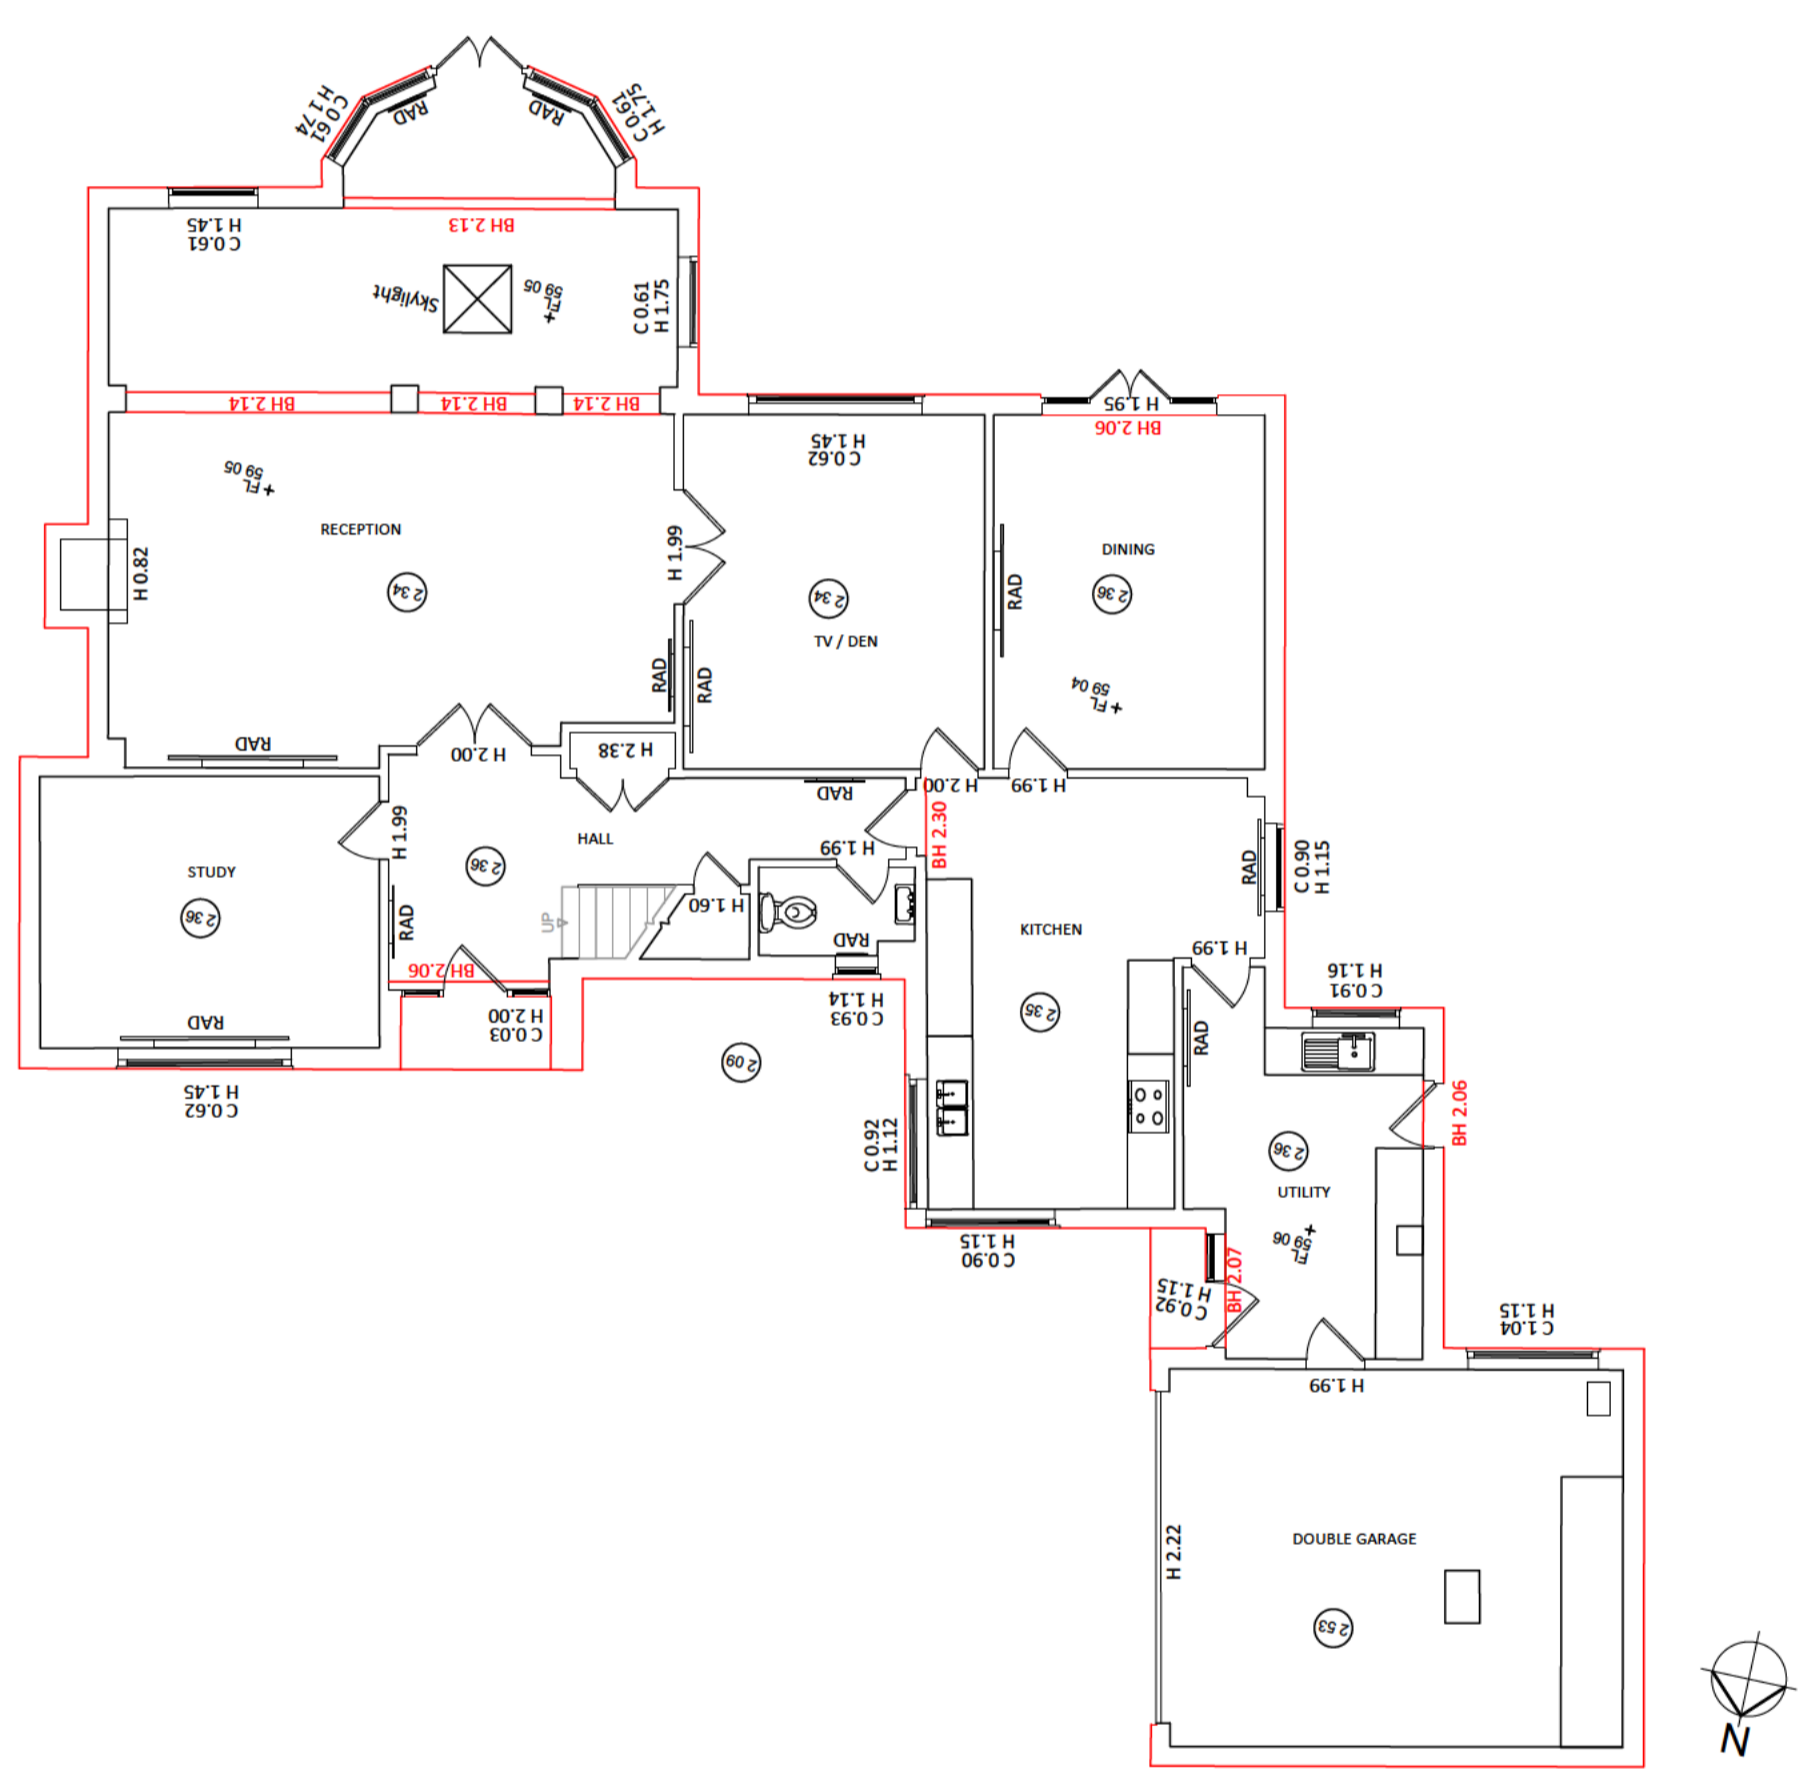

EXISTING GROUND FLOOR PLAN 1:100@A1

REV	DATE	DESCRIPTION
UNIT 4, 101 UNION STREET LONDON, SE1 0LQ		
INK BESPOKE		
PROJECT 22 LANCASTER GROVE		
DRAWING TITLE EXISTING PLANS		
DRAWING NUMBER 22LG-P8-(00) - 002	REVISION	
SCALE 1:100 (A1); 1:200(A3)	ISSUE DATE OCT 2015	
PROJECT STATUS PLANNING	DRAWN BY MC	CHECKED BY AK