





REV B

REV B

FRONT ELEVATION - A

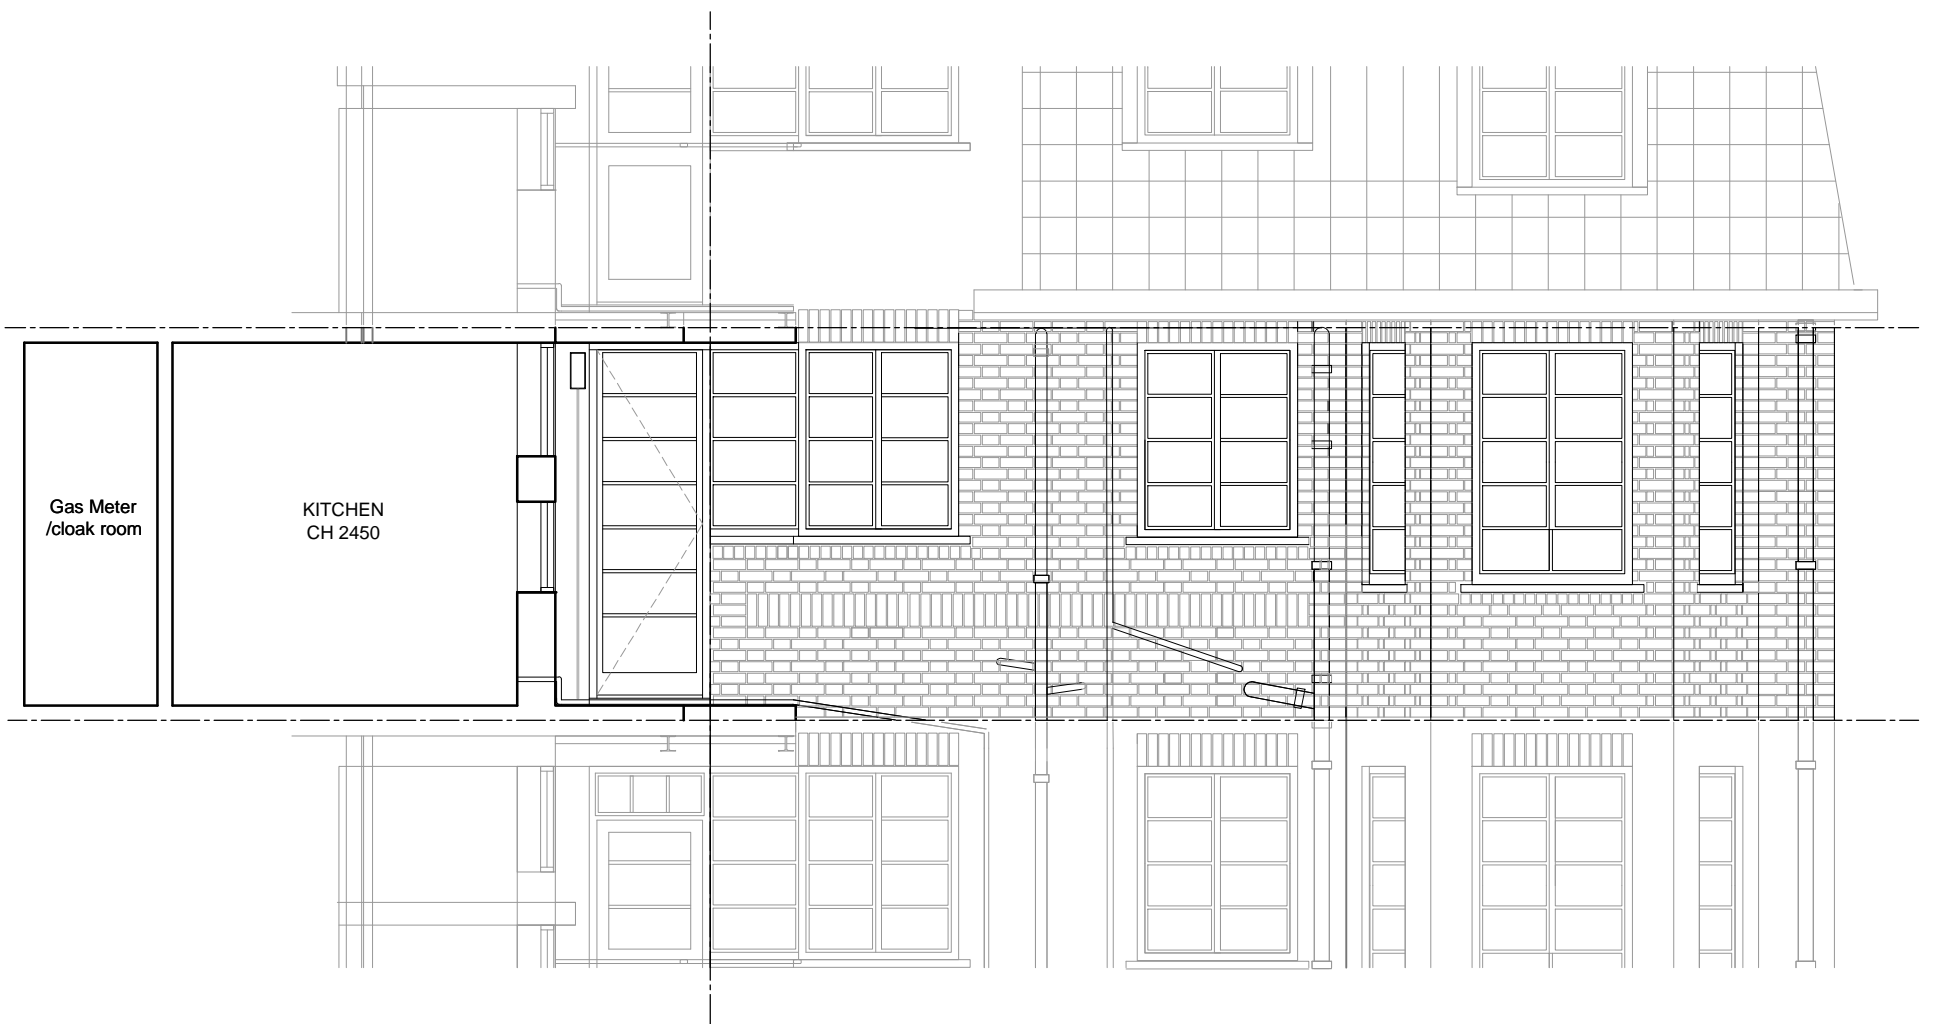

REAR ELEVATION - B

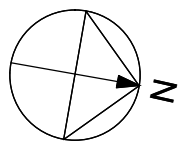PLANNING		13 BRACKNELL GATE
REVISIONS Rev A Issued for Planning Rev B - 16.11.15 Doors to balcony revised to match existing.	NOTES 	PROPOSED EXTERNAL ELEVATIONS DWG No: 13BG/P201 Rev B SCALE: 1:50 @ A3 DATE: SEPT 2015 CARBOGNO CENEDA ARCHITECTS 29b KITCHENER ROAD, LONDON N17 6DU TEL 07890 586 884 MAIL@CARBOGNOCENEDA.COM <small>© COPYRIGHT NOT TO BE REPRODUCED OR USED WITHOUT PERMISSION</small>