

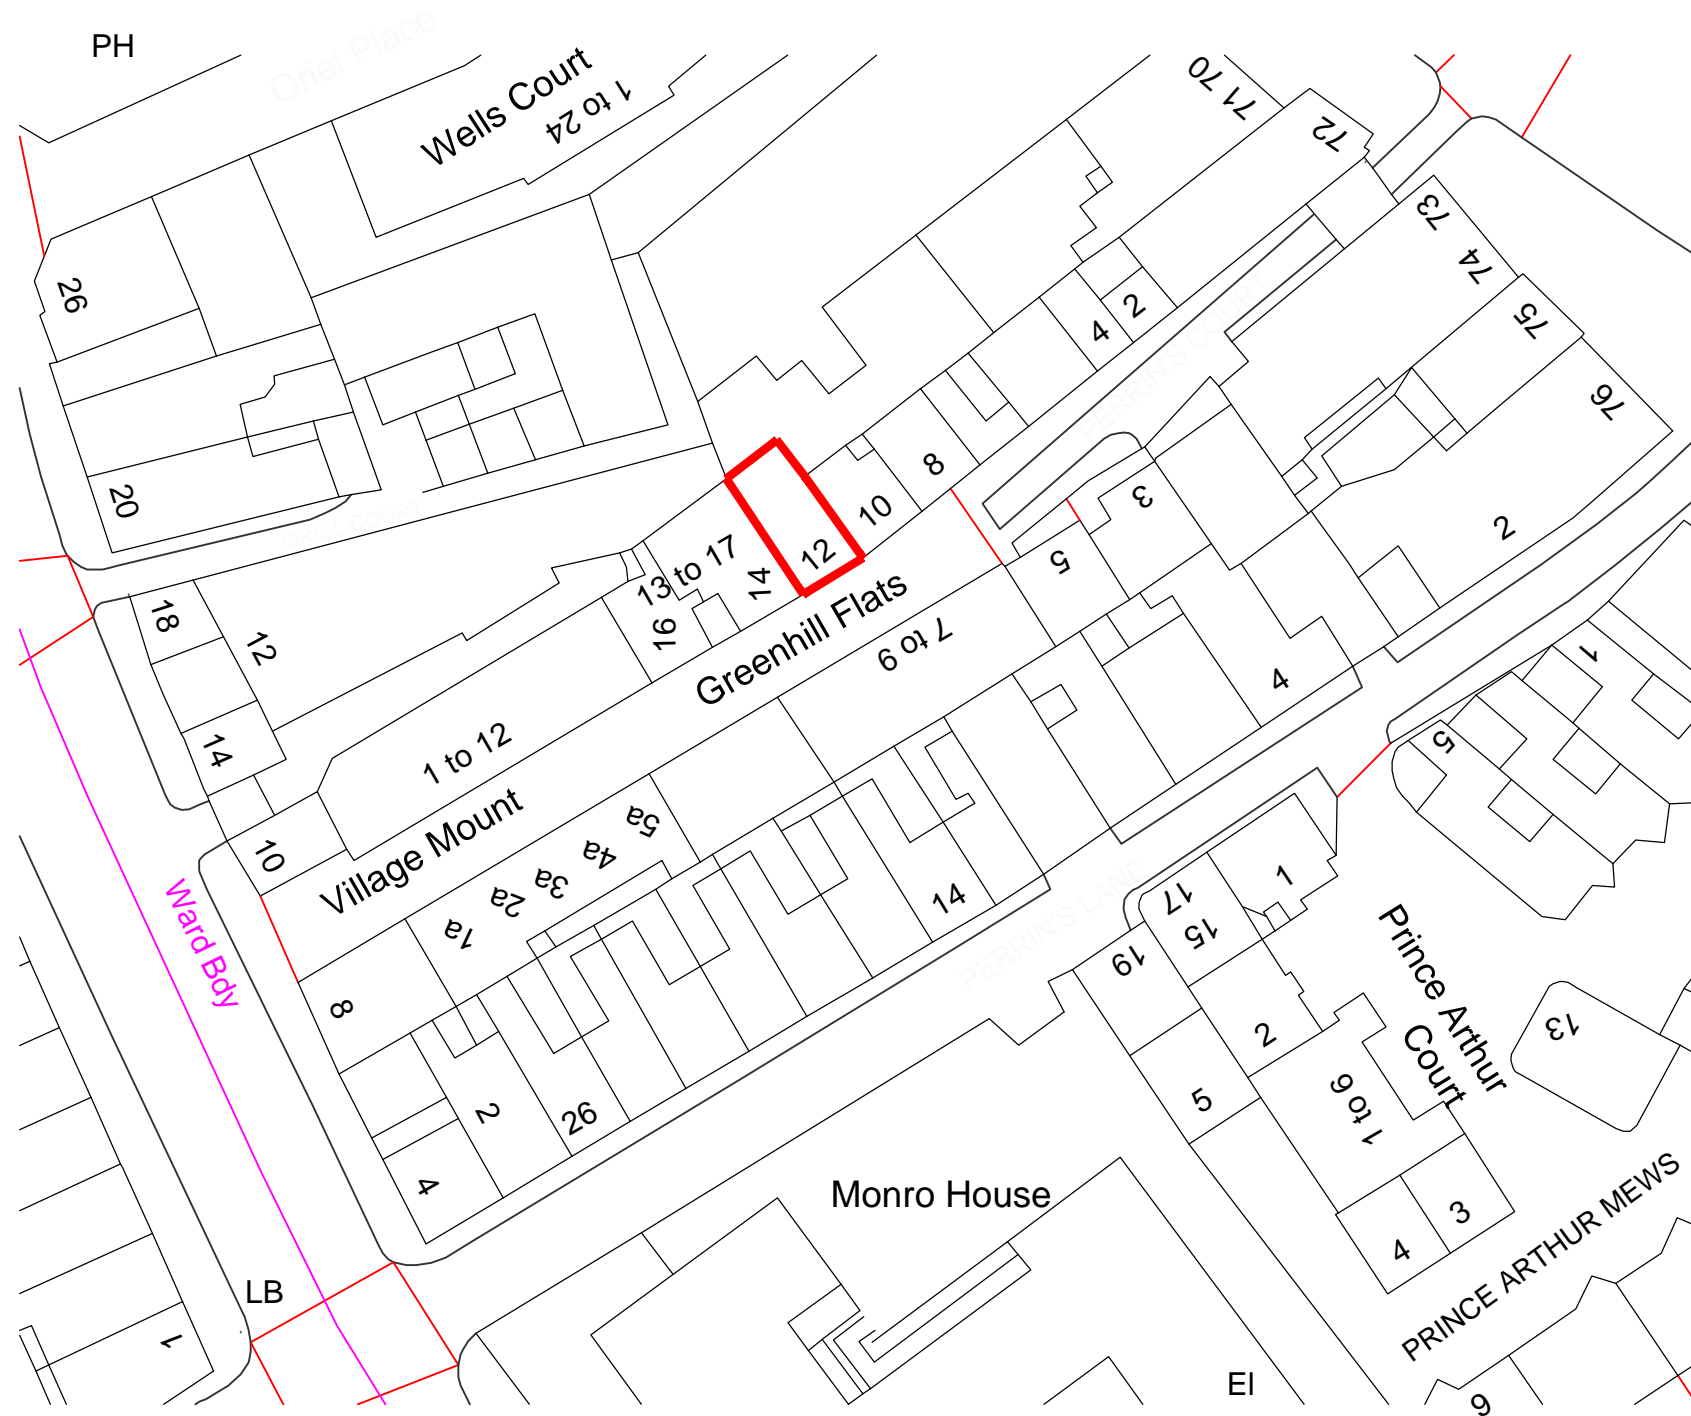


Mani's Cafe

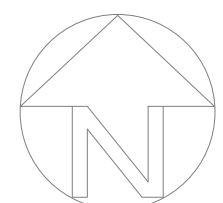

Site Plan

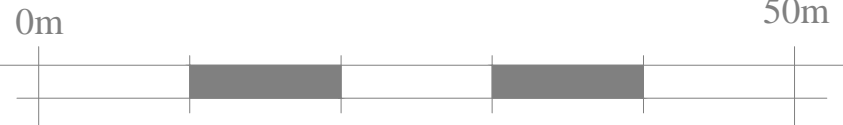

NOTES:

Report all discrepancies, errors and omissions.

Verify all dimensions on site before commencing any work on site, preparing shop drawings.

For all specialist work, see relevant drawings.

All materials, components and workmanship are to comply with the relevant British Standards, Codes of Practice, and appropriate manufacturers recommendations that from time to time shall apply.

This drawing and design are copyright of the Kaplan Interior Design Company Registration number 7470036.

Rev	Date	Description
-----	------	-------------

Project Title

Mani's Cafe
Tables and Chairs Application Renewal
12 Perrin's Court
Hampstead
London
NW3 1QS

Drawing Description


Site Plan

Scale	Drawn by
1:500 @ A3	NK
Date	Checked by
November 2014	

kaplan interior design

14B ESSEX GROVE
LONDON, SE19 3SX
TELEPHONE +44 (0) 7508 420 537
hello@kaplaninteriordesign.com
www.kaplaninteriordesign.com

Drawing Number	Revision
1098/100	

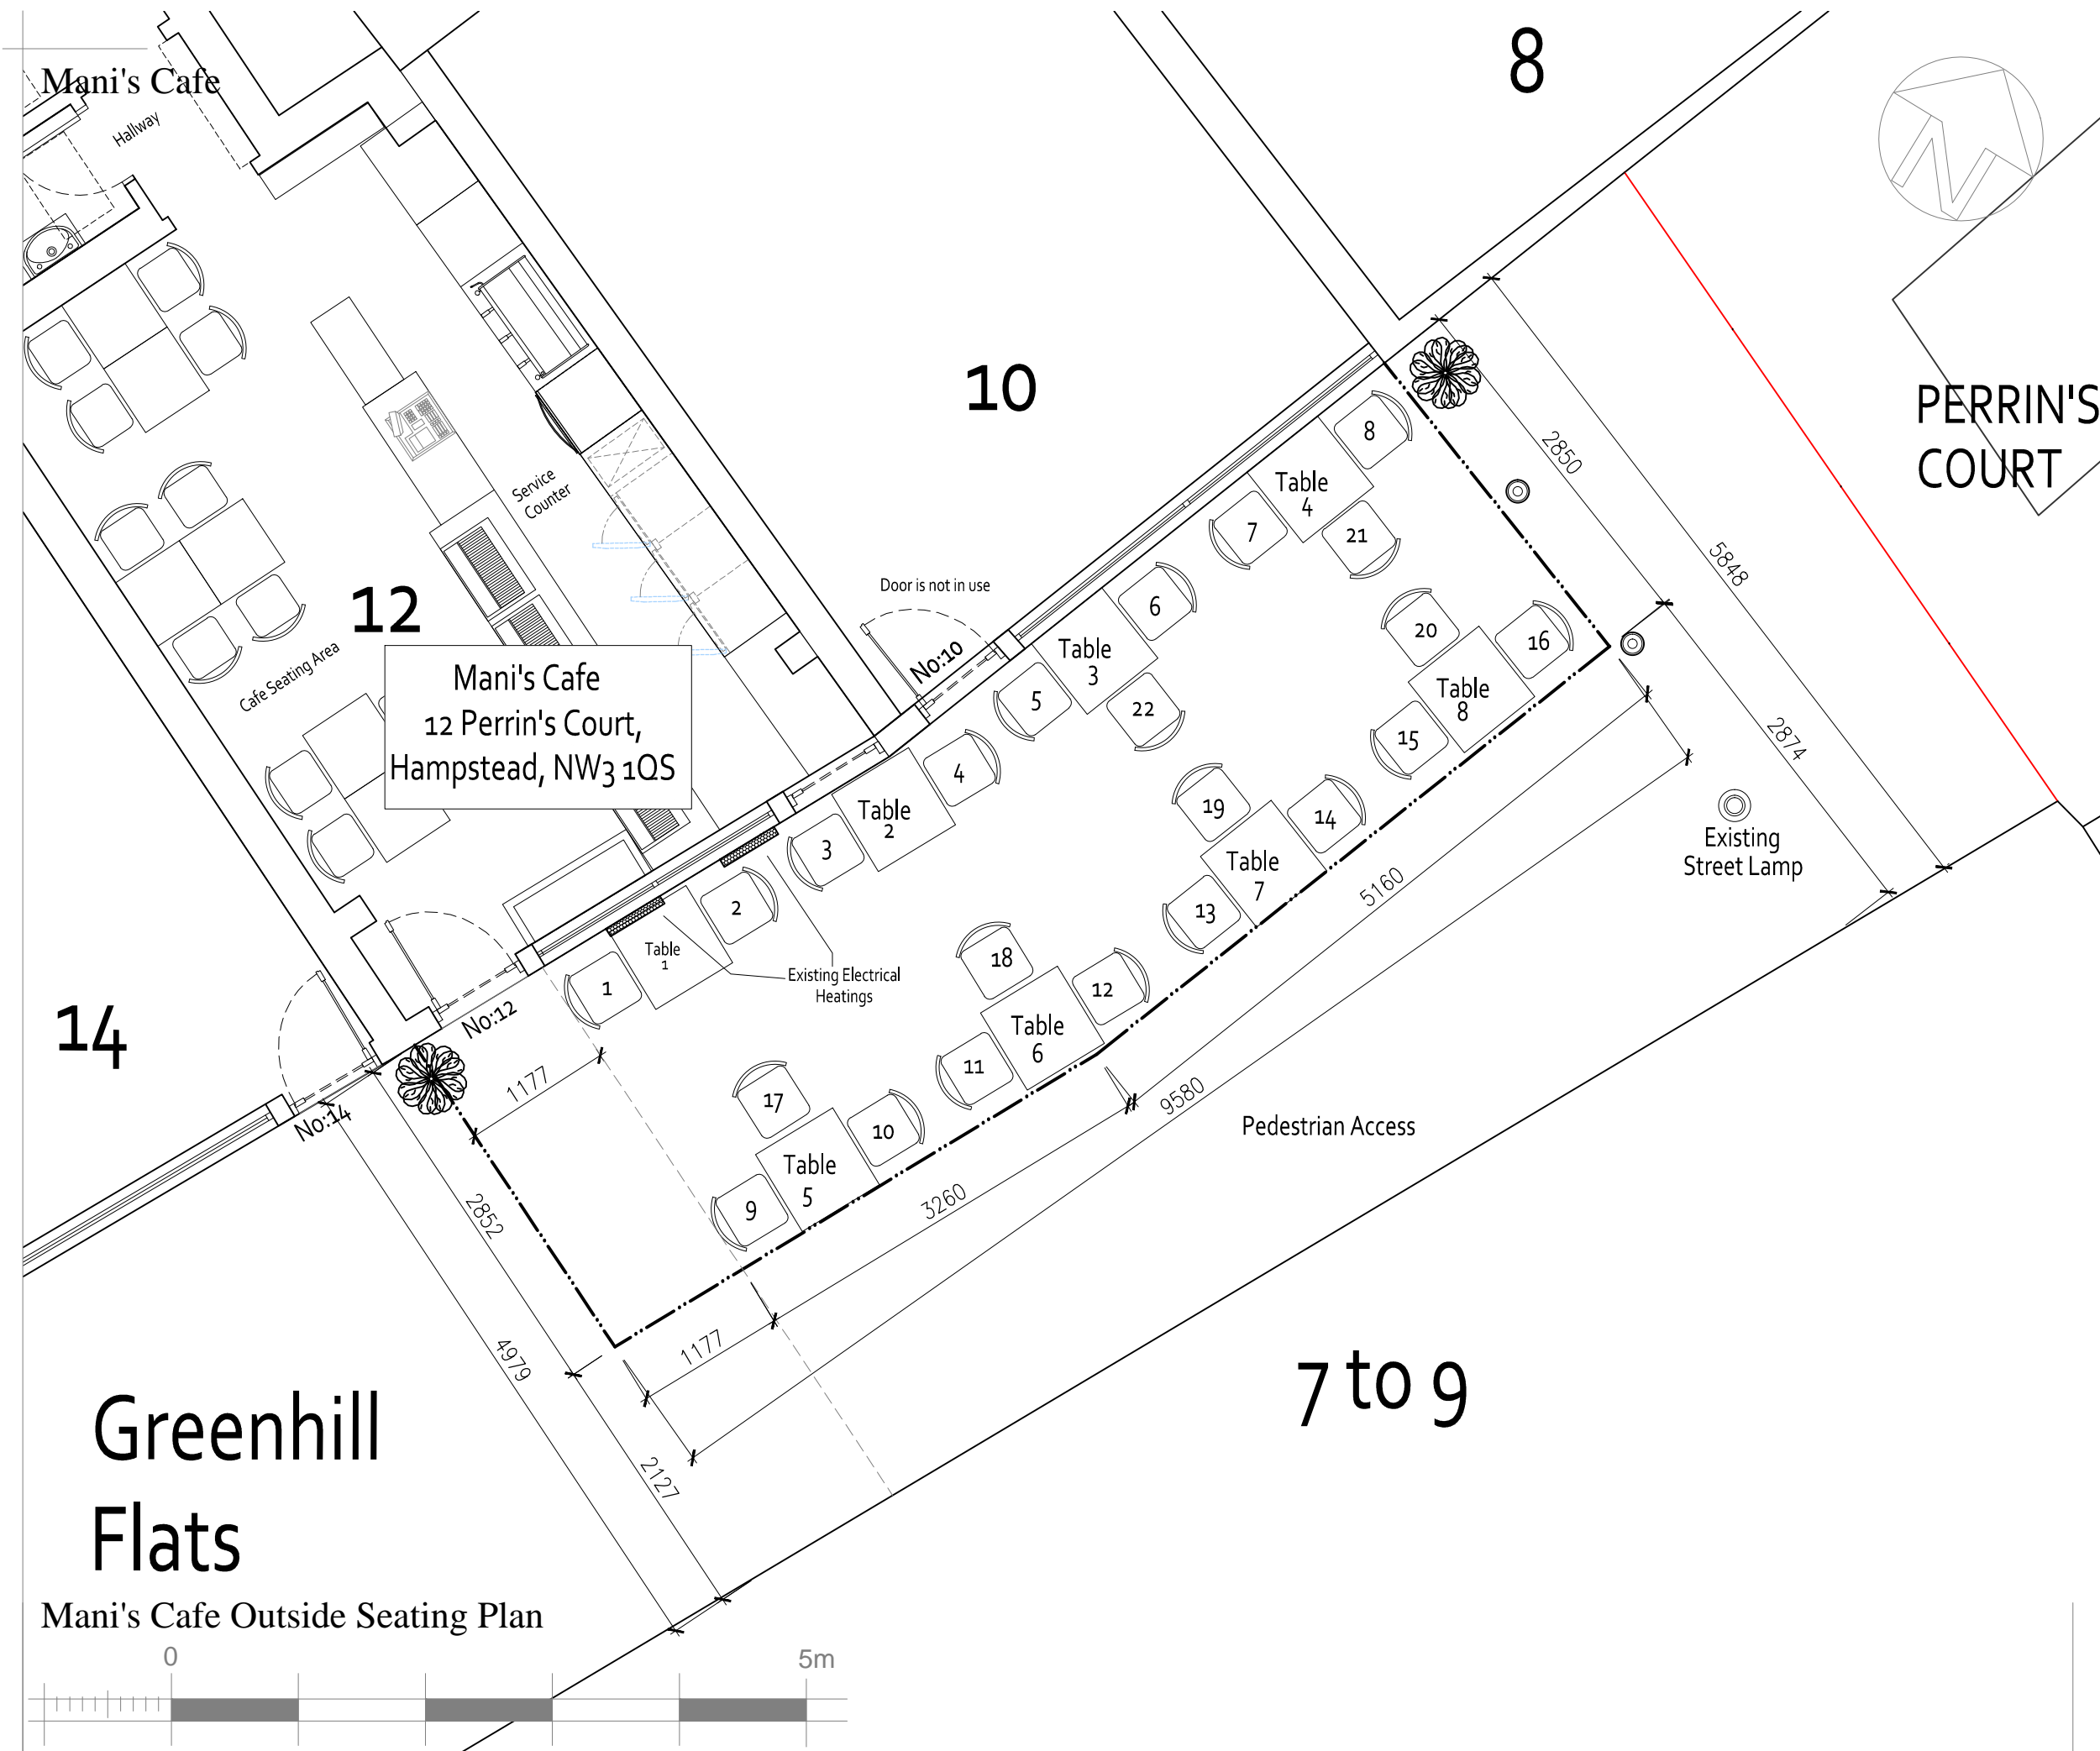

Mani's Cafe

12

Mani's Cafe
12 Perrin's Court,
Hampstead, NW3 1QS

10

8

PERRIN'S
COURT

14

Greenhill
Flats

Mani's Cafe Outside Seating Plan



NOTES:

Report all discrepancies, errors and omissions.


Verify all dimensions on site before commencing any work on site preparing shop drawings.

For all specialist work, see relevant drawings.

All materials, components and workmanship are to comply with the relevant British Standards, Codes of Practice, and appropriate manufacturers recommendations that from time to time shall apply.

This drawing and design are copyright of the Kaplan Interior Design Company Registration number 7470036.

Rev	Date	Description
-----	------	-------------

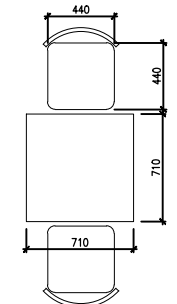

Existing Table and Chair Sizes
8 Tables
22 Chairs

----- Area to be occupied by Amenities

Project Title
Mani's Cafe
Tables and Chairs Application Renewal
12 Perrin's Court
Hampstead
London
NW3 1QS

Drawing Description
Outside Tables and Chairs Location

Scale
1:50 @ A3

Drawn by
NK

Date
November 2014

Checked by

kaplan interior design

14B ESSEX GROVE
LONDON, SE19 3SX
TELEPHONE +44 (0) 7508 420 537
hello@kaplaninteriordesign.com
www.kaplaninteriordesign.com

Drawing Number
1098/101

Revision

Mani's Cafe



Tables and Chairs Application Renewal

kaplan
interiordesign

14B Essex Grove, London, SE19 3SX
+44 (0) 7508 420 537
www.kaplaninteriordesign.com
hello@kaplaninteriordesign.com

Client | Project
Mani's Cafe

12 Perrin's Court,
Hampstead,
London,
NW3 1QS

Drawing Description
**Mani's Cafe Outside
Seating Area Views**

Scale Date
NTS November 2014

Drawing No Drawn by
1098/102 NK