




ALL DIMENSIONS TO BE CHECKED ON SITE

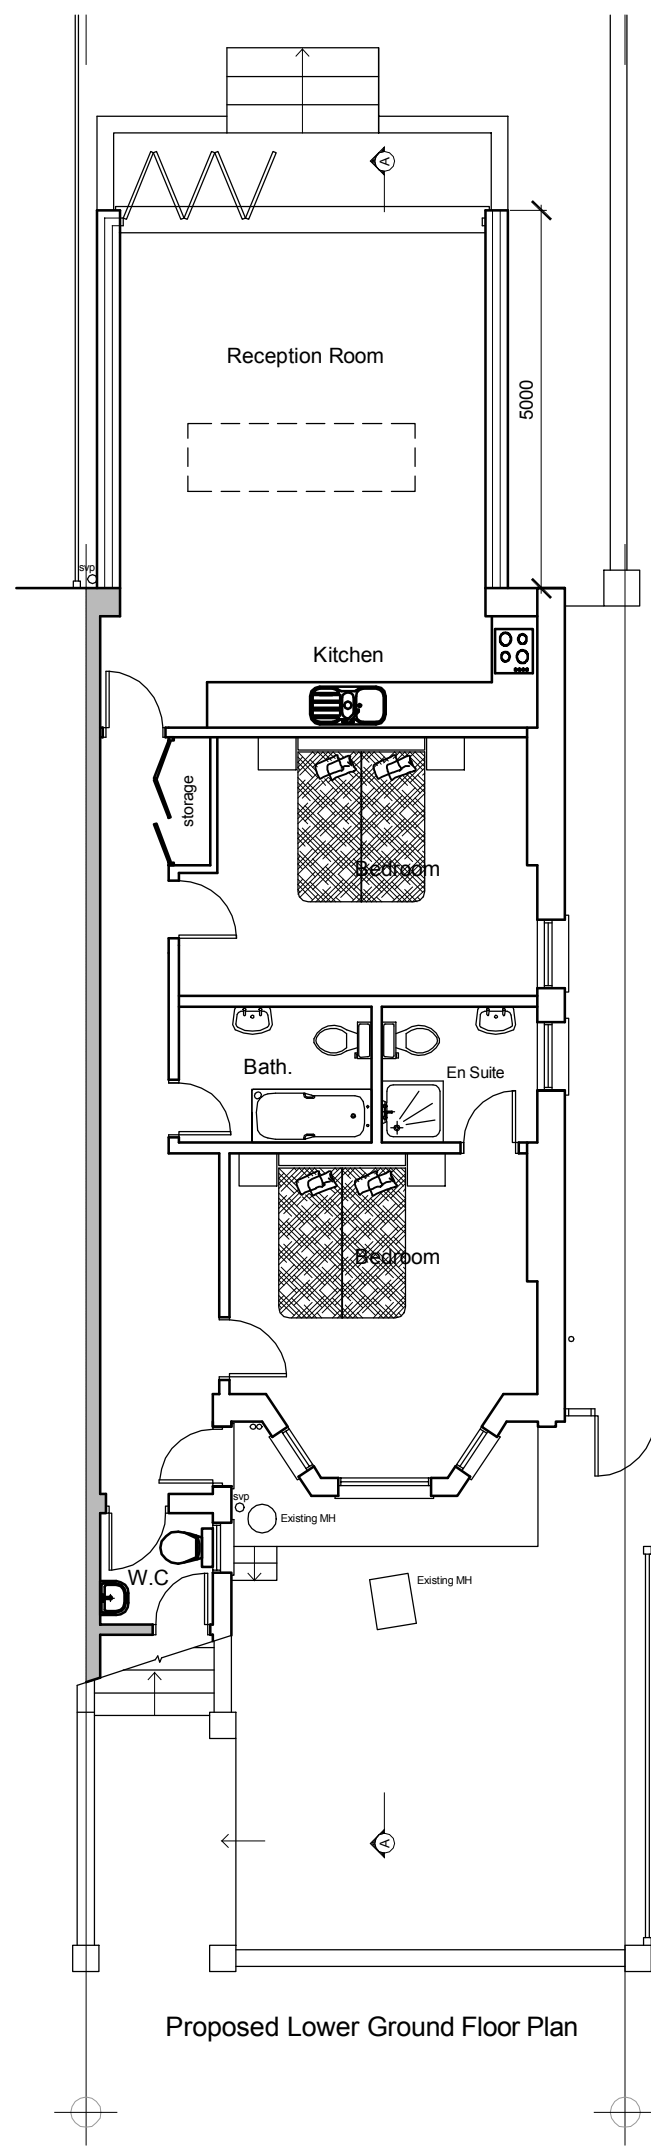

Proposed Lower Ground Floor Plan

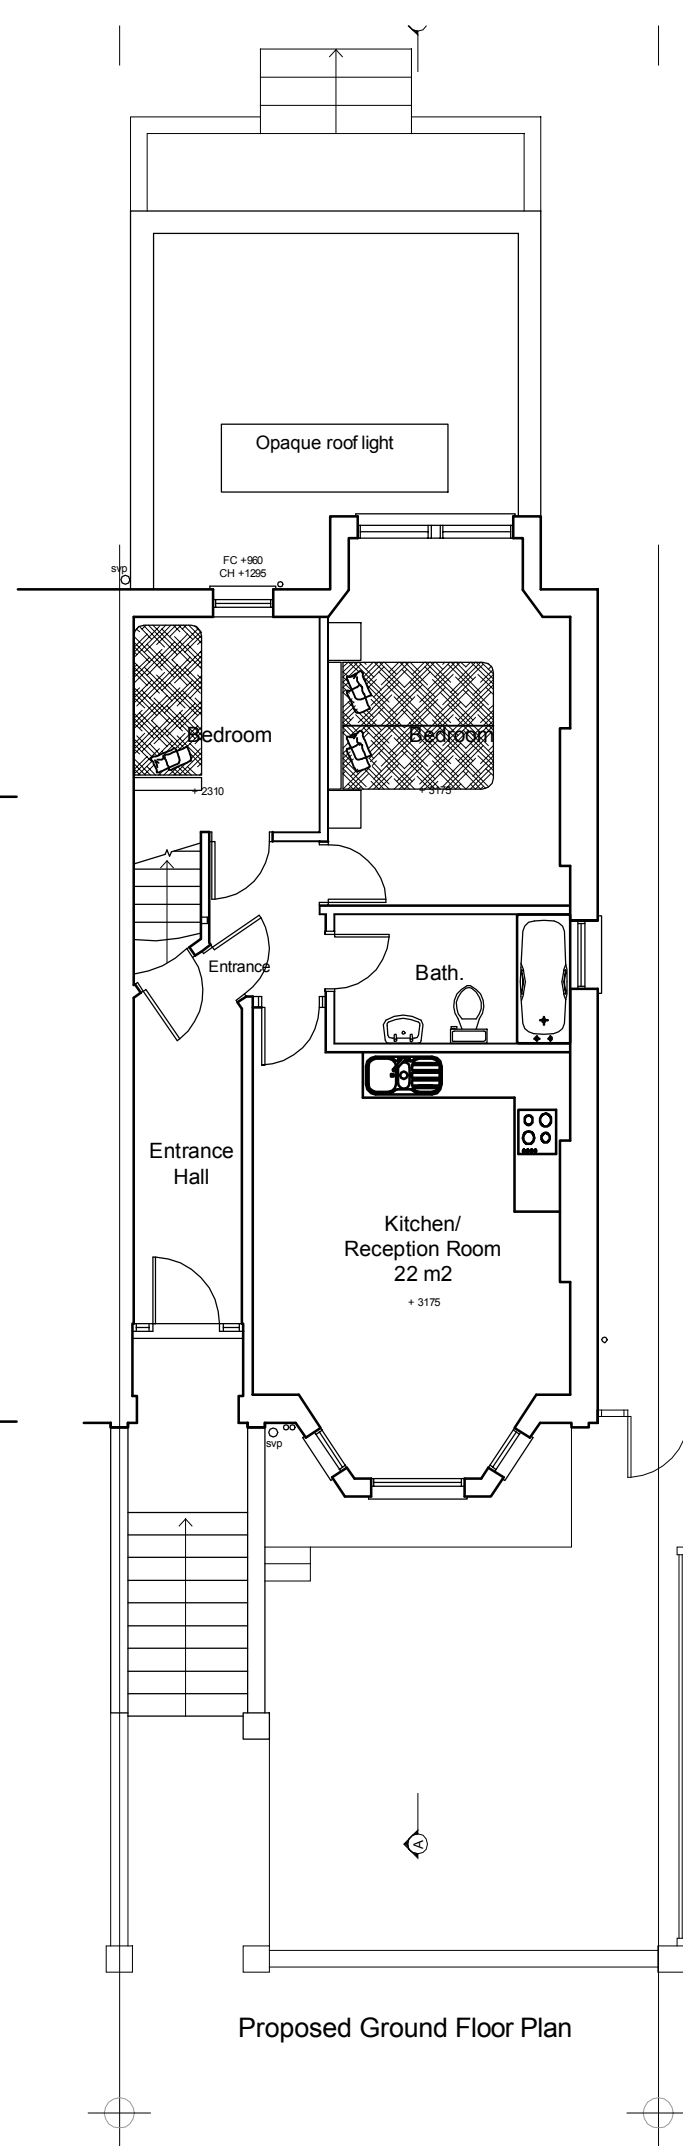

Proposed Ground Floor Plan

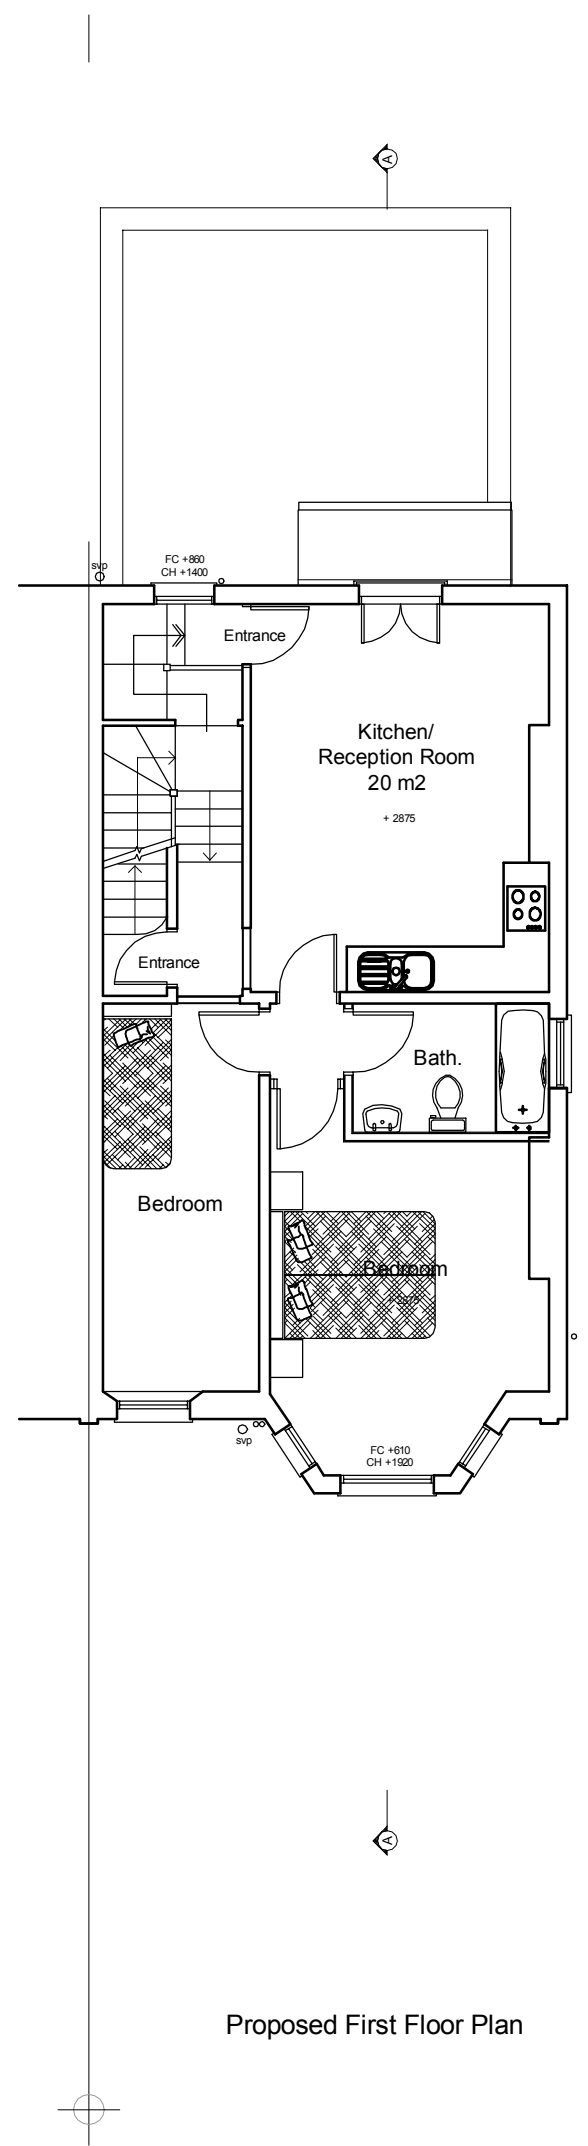

Proposed First Floor Plan

revisions Revised to planning comments 101115 A

project 45 Goldhurst Terrace London NW6

client Mr Ivan Forster

drawing title Proposed Plans

SEPIA DESIGN Chartered Architectural Technologists

20-22 St Dunstons Road Feltham, Middlesex Tel: 0208 831 9629 Mob: 07595 032 939 E-mail: info@sepiadesign.co.uk



date Aug 15 number A9743PA/005

scale 1:100 @ A3 revision A

© copyright