




ALL DIMENSIONS TO BE CHECKED ON SITE

 

LINEAR SCALE 1:100

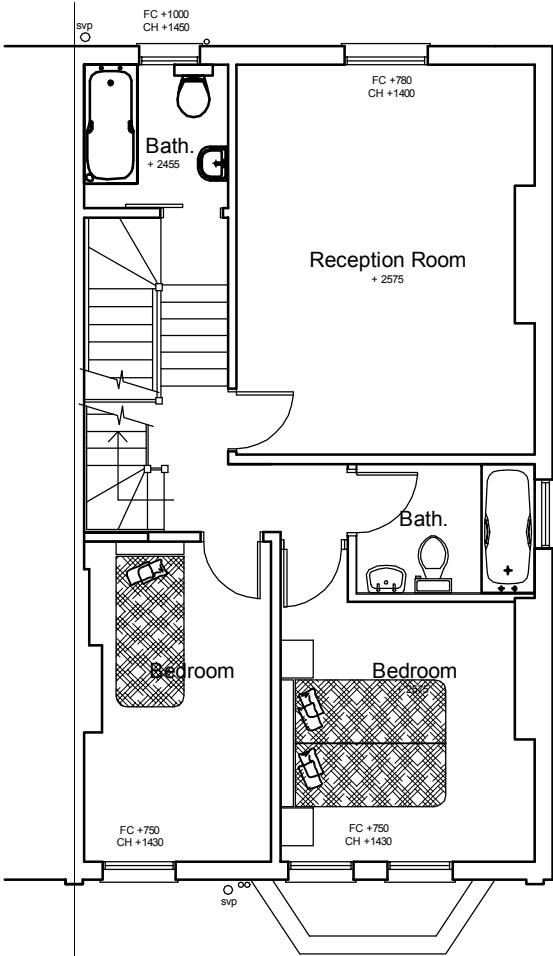

Proposed Second Floor Plan

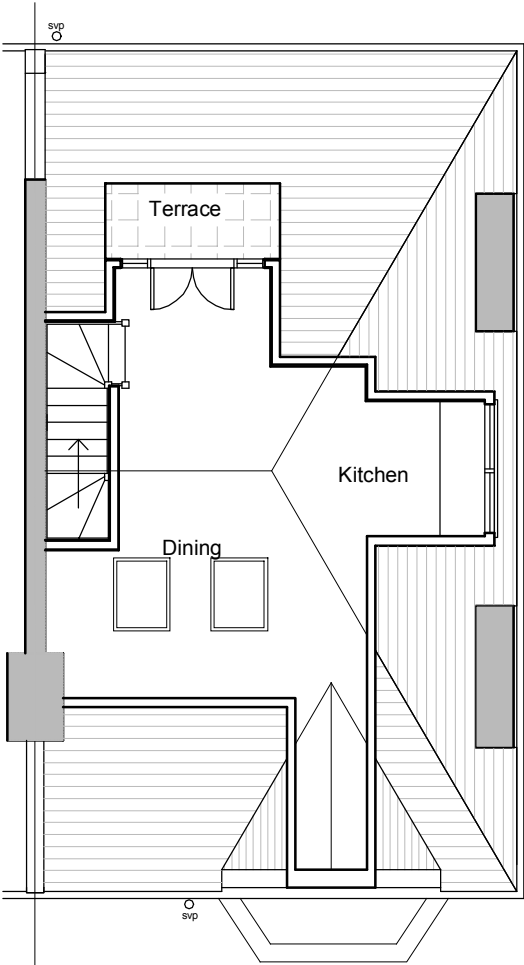

Proposed Roof Plan

Grey coloured steel
Conservation roof
lights

Zinc clad dormer



Proposed Front Elevation

revisions Revised to planning comments 101115 A

project
45 Goldhurst Terrace
London
NW6

client
Mr Ivan Forster

drawing title
Proposed Plans & Front Elevation

SEPIA DESIGN
Chartered Architectural Technologists
20-22 St Dunstons Road
Feltham, Middlesex
Tel: 0208 831 9629
Mob: 07595 032 939
E-mail: info@sepiadesign.co.uk



date Aug 15 number A9743PA/006
scale 1:100 @ A3 revision A