


ALL DIMENSIONS TO BE CHECKED ON SITE



Proposed Rear Elevation

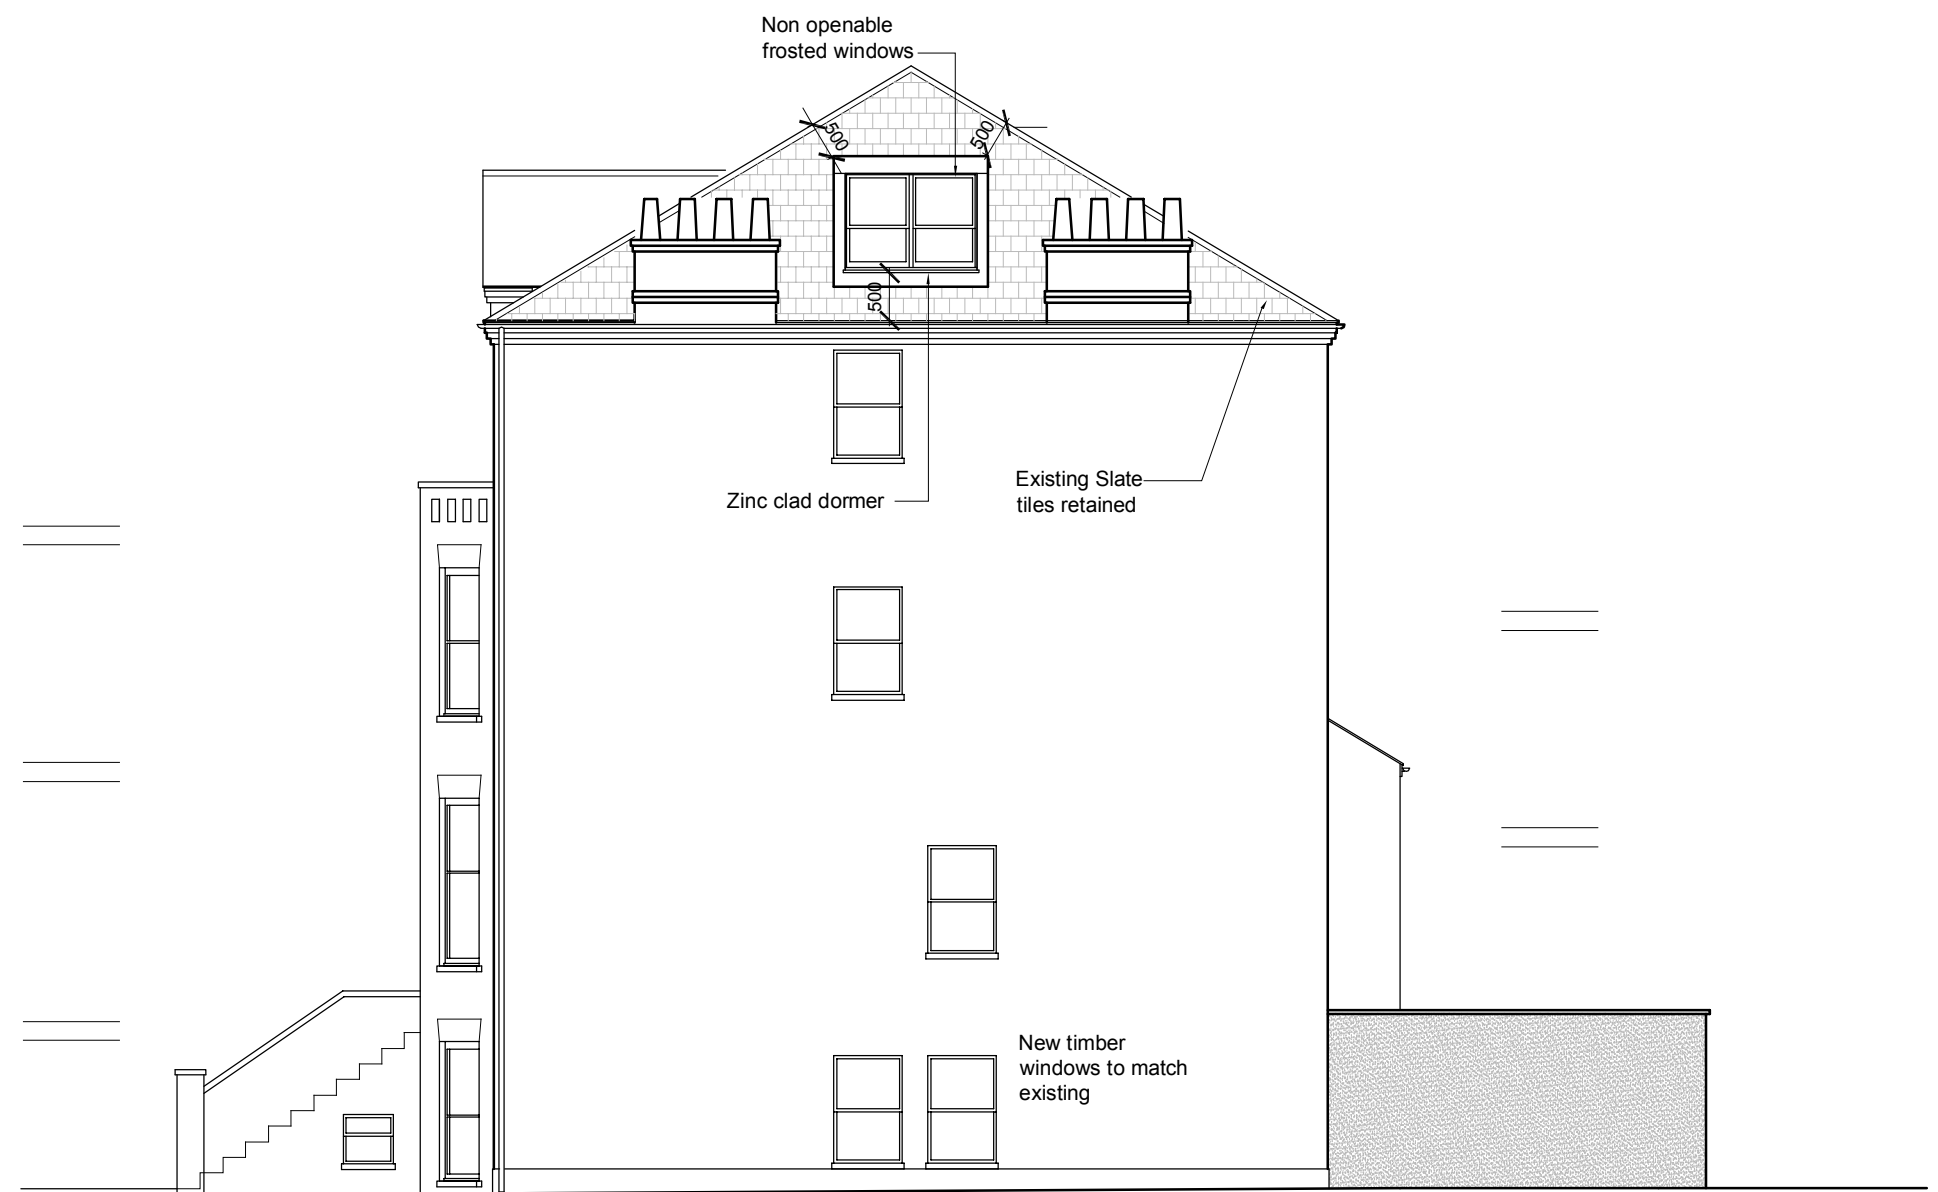

Proposed Side Elevation

revisions Revised to planning comments 101115 A

project  
45 Goldhurst Terrace  
London  
NW6

client  
Mr Ivan Forster

drawing title  
Existing Rear & Side Elevation

**SEPIA DESIGN**  
Chartered Architectural Technologists

20-22 St Dunstons Road  
Feltham, Middlesex  
Tel: 0208 831 9629  
Mob: 07595 032 939  
E-mail: info@sepiadesign.co.uk



date Aug 15 number A9743PA/007

scale 1:100 @ A3 revision A