


0 0.5 1 2



NOTES

ALL SETTING-OUT TO BE CONFIRMED ON SITE WITH ARCHITECT DRAWINGS
TO BE READ IN CONJUNCTION WITH STRUCTURAL ENGINEER'S DRAWINGS

- 001 EXISTING FLAT ROOF
- 002 EXISTING ROOF LIGHT OVER STAIRS
- 003 EXISTING ROOF LIGHT
- 004 EXISTING TILED ROOF

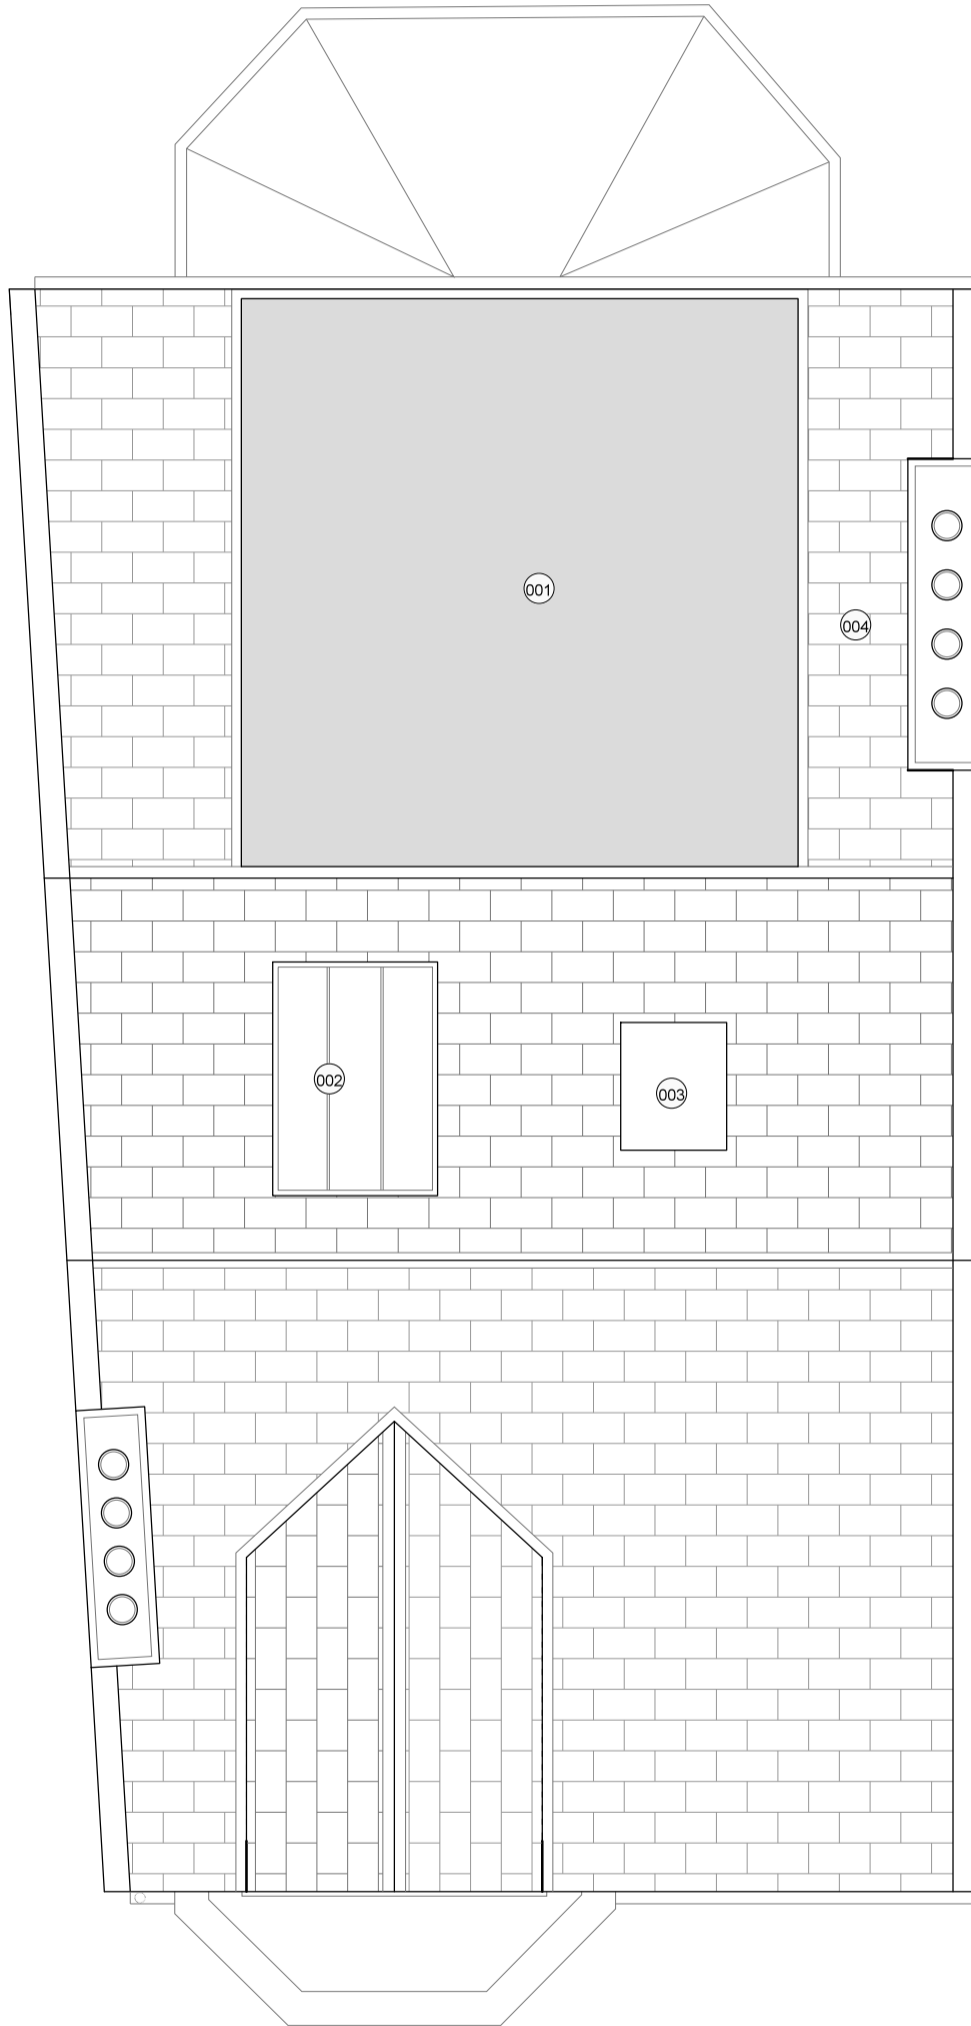

MARTYN CLARKE ARCHITECTURE LTD

78 CROUCH HILL
LONDON N8 9EE
020 7263 7121

info@martynclarkearchitecture.com

Project Suhail & Kelsey Shaikh
11 Holmdale Road
London, NW6 1BE

Project No.
6228

Date SEPTEMBER 2015
Scale / Format 1:50 @ A3

Drawing No.
6228_03_007

Drawing Name EXISTING ROOF PLAN
Revision -

PLANNING