


0 0.5 1 2



NOTES

ALL SETTING-OUT TO BE CONFIRMED ON SITE WITH ARCHITECT DRAWINGS
TO BE READ IN CONJUNCTION WITH STRUCTURAL ENGINEER'S DRAWINGS

- 001 PROPOSED NEW ORIEL
- 002 EXISTING ROOF TO BE REMOVED AND REPLACED WITH NEW
- 003 EXISTING ROOF TILES TO BE REMOVED AND REPLACED WITH NATURAL SLATE
- 004 EXISTING ROOF LIGHT OVER STAIRS TO BE REPLACED WITH DOUBLE GLAZED - APERTURE TO BE INCREASED

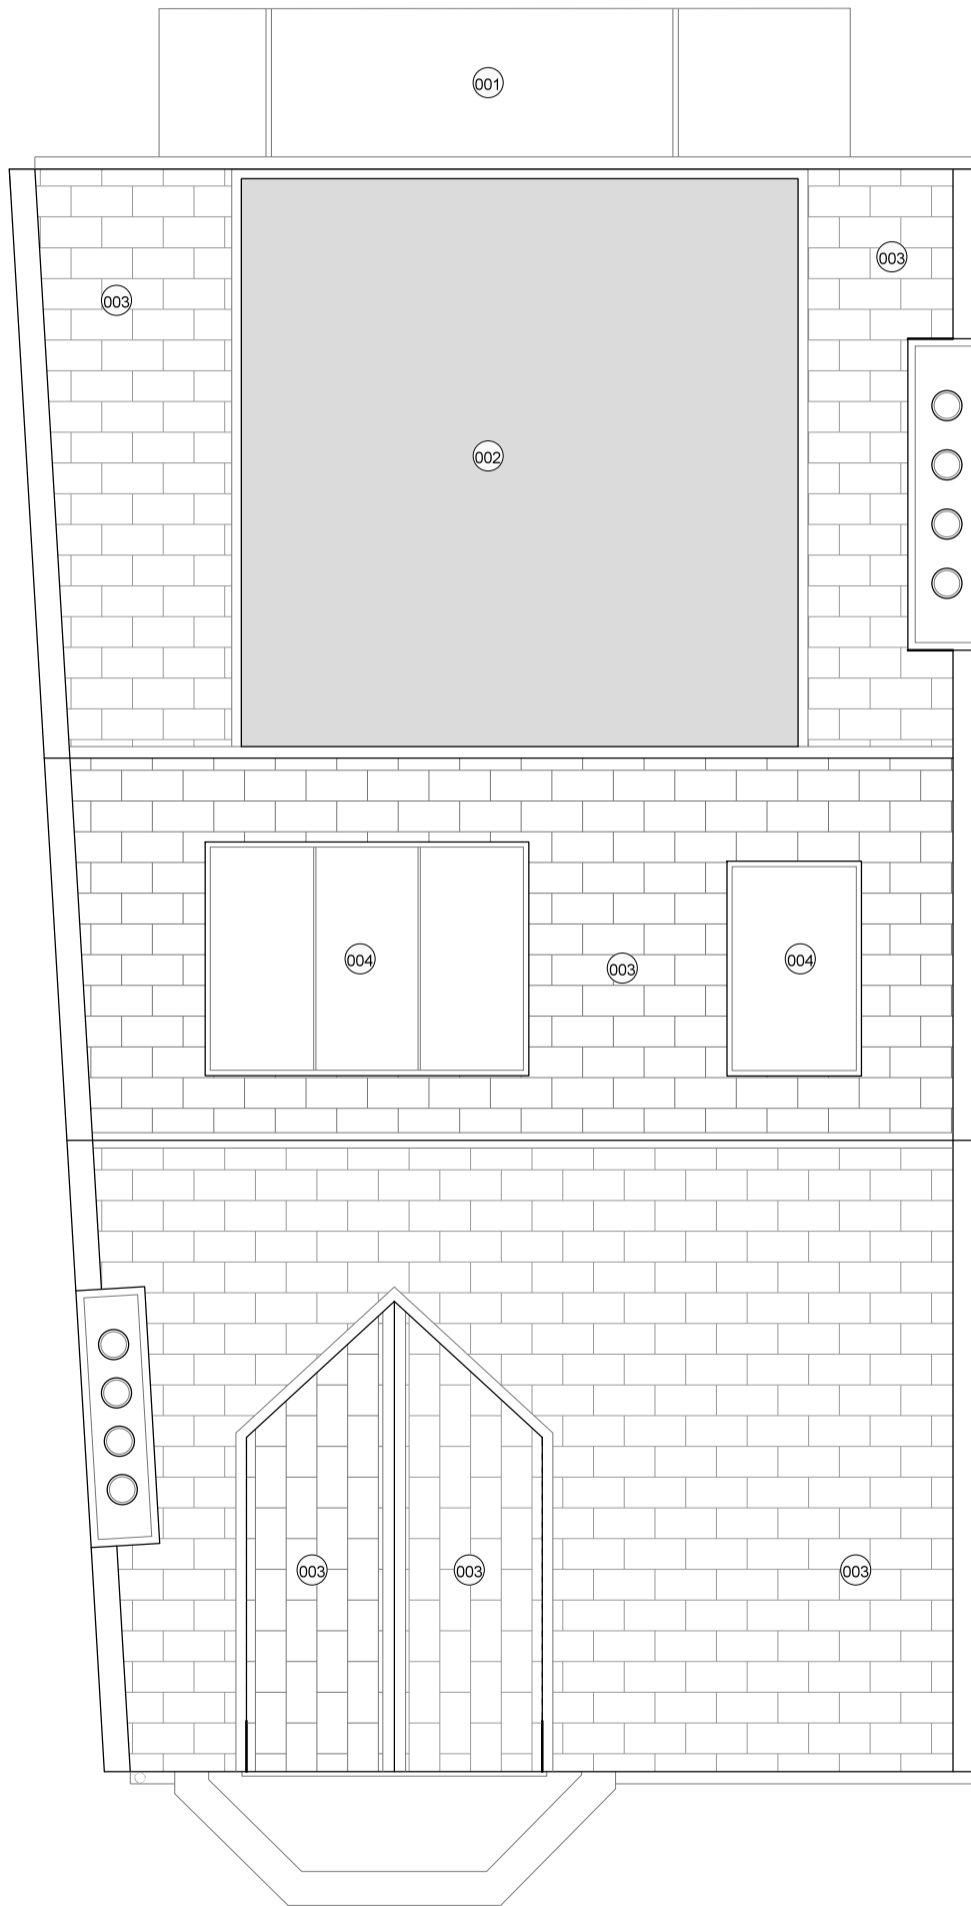

MARTYN CLARKE ARCHITECTURE LTD

78 CROUCH HILL
LONDON N8 9EE
020 7263 7121

info@martynclarkearchitecture.com

Project Suhail & Kelsey Shaikh
11 Holmdale Road
London, NW6 1BE

Project No.
6228

Date SEPTEMBER 2015
Scale / Format 1:50 @ A3

Drawing No.
6228_03_012

Drawing Name PROPOSED ROOF PLAN
Revision -

PLANNING