

No. 23
Hampstead Hill Gardens

roof hatch to be used for
maintenance only

ROOF
HATCH

rooflight



coping in reconstituted
stone to parapet wall to
approved detail

flat roof forming a 1:60 fall
to the northwest elevation,
EPDM roofing membrane
of similar

to achieve the required
25% improvement on TER
12 x solar photovoltaics
are required. The PV's will
be hidden by the raised
parapet.

fixed rooflight above the
staircase

1 Proposed Roof Plan
Scale: 1:50

 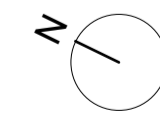

REVISIONS	NO.	DESCRIPTION	DATE
	1	16/11/15 minor material amendments, rooflight and PV's added to plan roof	

planning

DRAWING NOT TO BE SCALED.
ALL DIMENSIONS TO BE CHECKED ON SITE.

REFER TO ALL OTHER RELEVANT DRAWINGS AND SPECIFICATIONS.
IN CASE OF ANY DISCREPANCY OR AMBIGUITY REFER TO CA

PROJECT	Hampstead Hill Gardens
DRAWING	Proposed Roof Plan
SCALE	1:50 @ A1
DATE	Nov-15
DRAWING	596_24.1
REV	A

**Walker Bushe Architects
Buildings and Interiors**

6 Highbury Corner
Highbury Crescent
London N5 1RD

020 7697 0707
020 7697 0808
studio@walkerbushe.co.uk