


SECTION A - A



FRONT ELEVATION

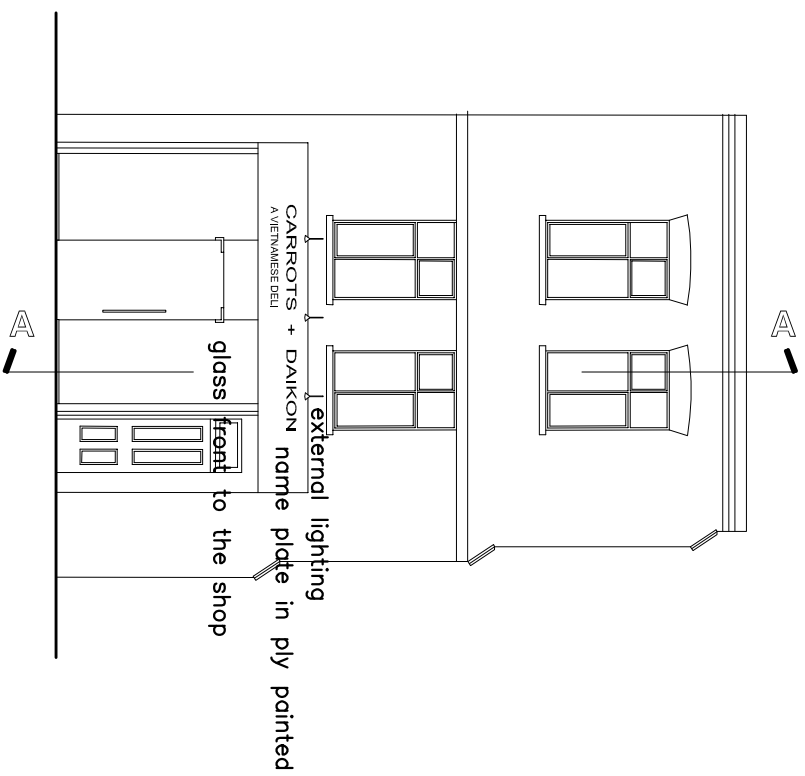

A4

Yiannis Pareas Chartered Architects
 82 Mill Lane
 London NW6 1NL
 Tel 020 7431 5022 fax 020 7435 6571

10 HIGHGATE ROAD
 LONDON NW5 1NR
 SCALE 1:100

FRONT ELEVATION
 AS PROPOSED
 DRAWING NO 586/2