


NEW WELSH SLATE PITCHED ROOF
 NEW RED BRICK WITH LIME JOINTS, THIN BEDDED, SPEC TBA
 NEW DOUBLE GLAZED CASEMENT WINDOWS IN CODE 4 LEAD LINED DORMER
 PORTLAND STONE QUOINS TO CORNERS OF WALLS WITH TRADITIONAL BRICK EAVES DETAILS
 NEW DECORATIVE CHIMNEY'S IN RED BRICK WITH LIME MORTAR JOINTS, THIN BEDDED. FLUES TO BE TWISTED SQUARE SEE PLAN, CLAY POTS AND CAPS FITTED TO THE TOP
 NEW DOUBLE GLAZED CASEMENT WINDOWS IN CODE 4 LEAD LINED DORMER



NOTES:
 All dimensions in millimetres.
 All dimensions and levels are to be checked on site by the main contractor prior to commencing excavation works. Any discrepancy is to be reported back to the designer for instruction.
 This drawing is the property of KAS DESIGN and may not be reproduced or disclosed to a third party in any form without written permission

NEW WELSH SLATE PITCHED ROOF TO GARAGE

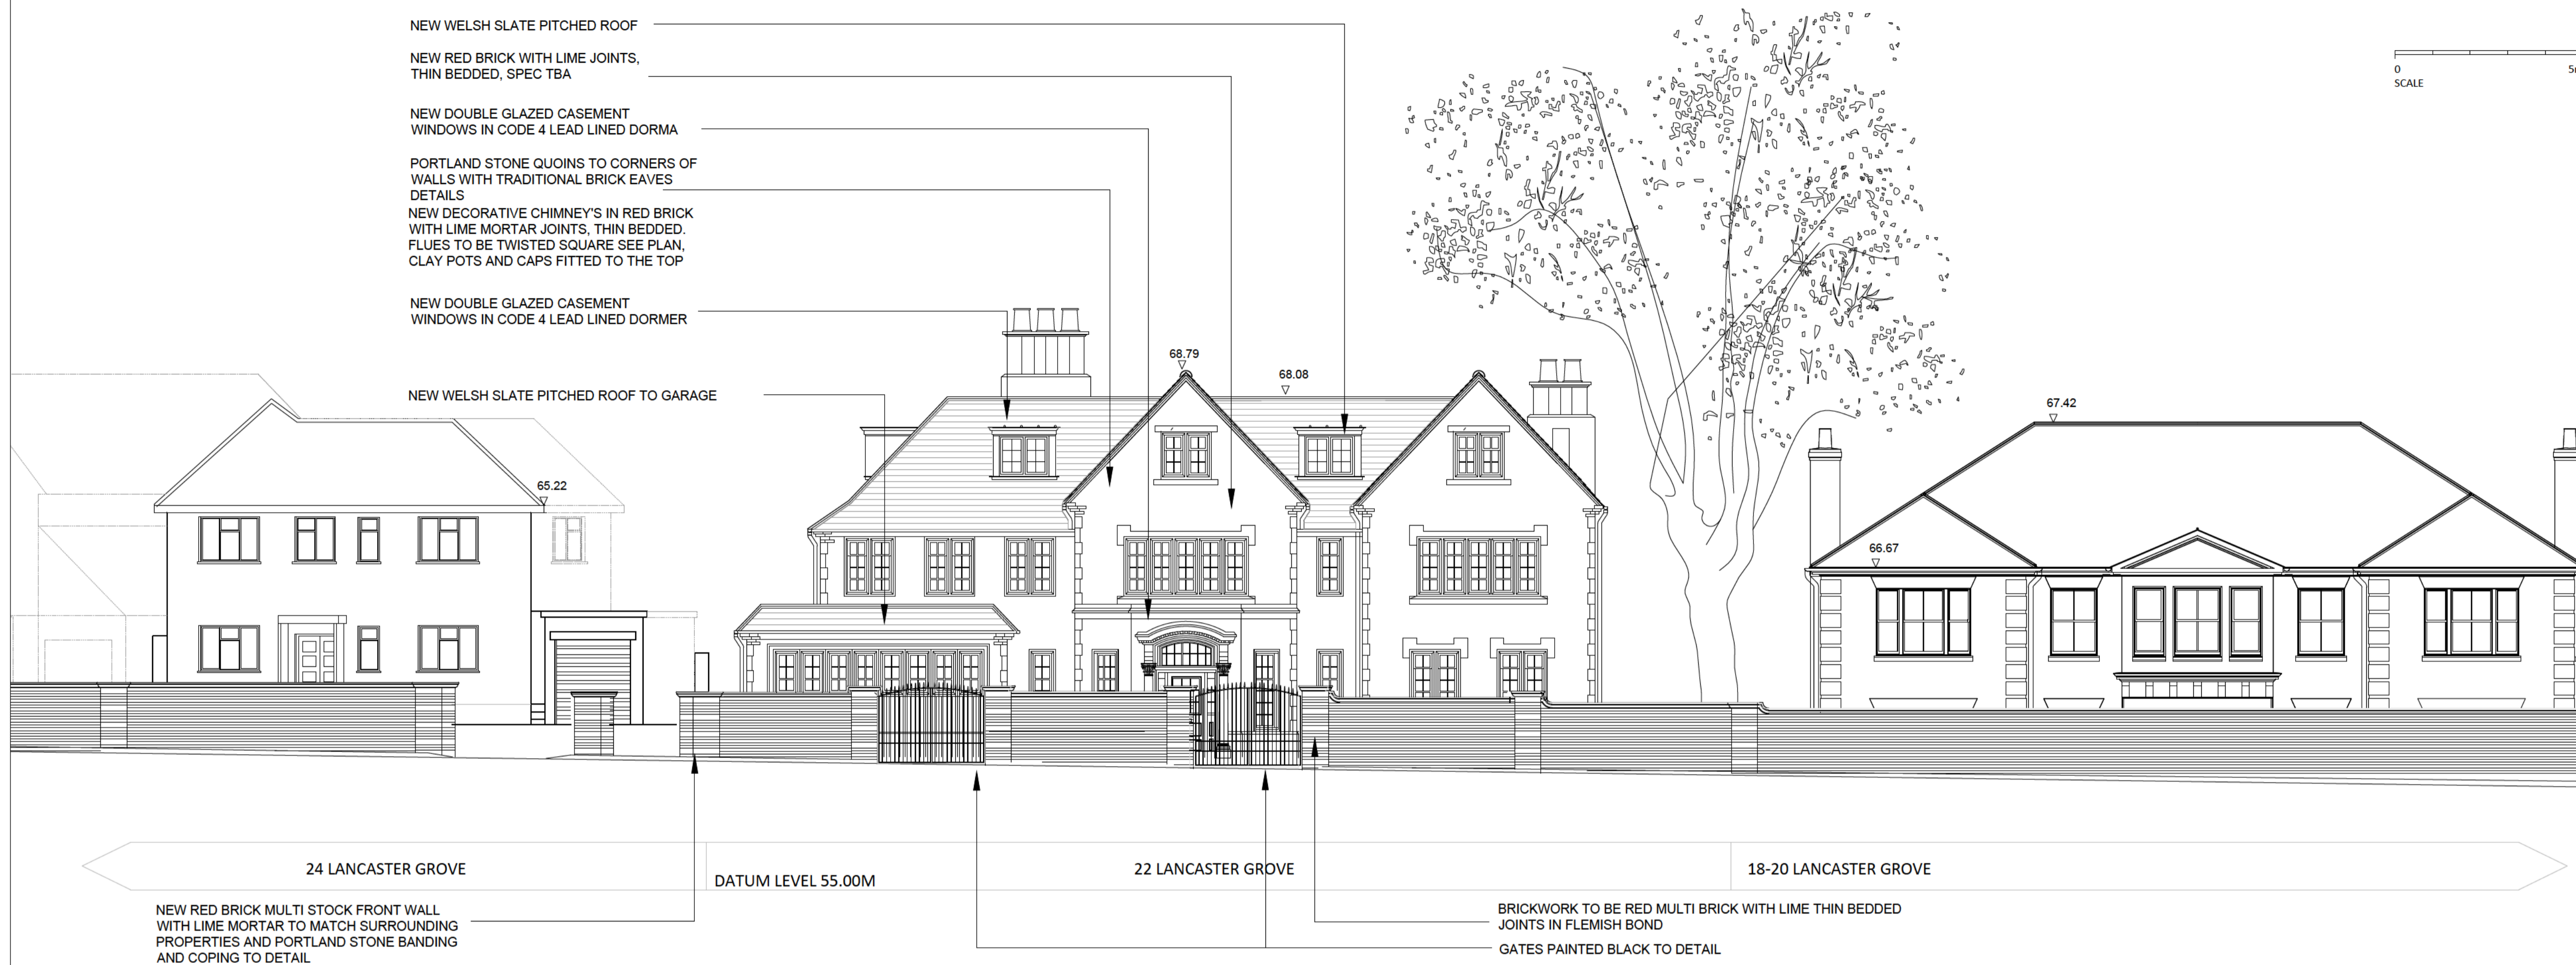

24 LANCASTER GROVE

DATUM LEVEL 55.00M

22 LANCASTER GROVE

18-20 LANCASTER GROVE

NEW RED BRICK MULTI STOCK FRONT WALL WITH LIME MORTAR TO MATCH SURROUNDING PROPERTIES AND PORTLAND STONE BANDING AND COPING TO DETAIL

BRICKWORK TO BE RED MULTI BRICK WITH LIME THIN BEDDED JOINTS IN FLEMISH BOND
 GATES PAINTED BLACK TO DETAIL

PROPOSED FRONT (NORTH FACING) ELEVATION
 1:100@A1 1:200@A3



PORTLAND STONE BAY TO REAR ELEVATION
 PORTLAND STONE LINTEL AND SURROUNDS TO TIMBER DOUBLE GLAZED CASEMENT WINDOWS
 CODE 4 LEAD FLAT ROOF WITH TRADITIONAL ROLLS
 DOUBLE GLAZED AND LEAD TO DETAIL
 TRADITIONAL GLASS SUN ROOM



18-20 LANCASTER GROVE

DATUM LEVEL 55.00M

22 LANCASTER GROVE

24 LANCASTER GROVE

PROPOSED REAR (SOUTH FACING) ELEVATION
 1:100@A1 1:200@A3

REV	DATE	DESCRIPTION
UNIT 4, 101 LANON STREET LONDON, SE1 0LQ		
INK BESPOKE		
PROJECT 22 LANCASTER GROVE		
DRAW NO TITLE PROPOSED ELEVATIONS		
DRAW NO NUMBER 22LG-P8-(10) - 010	REVISION —	ISSUE DATE OCT 2015
SCALE 1:100 (A1); 1:200(A3)	PROJECT STATUS PLANNING	DRAWN BY MC CHECKED BY AK