

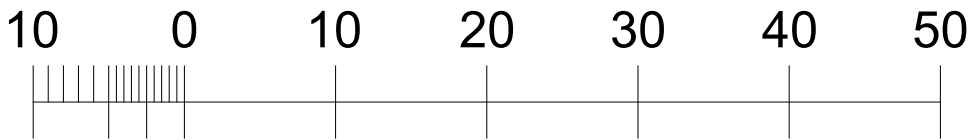



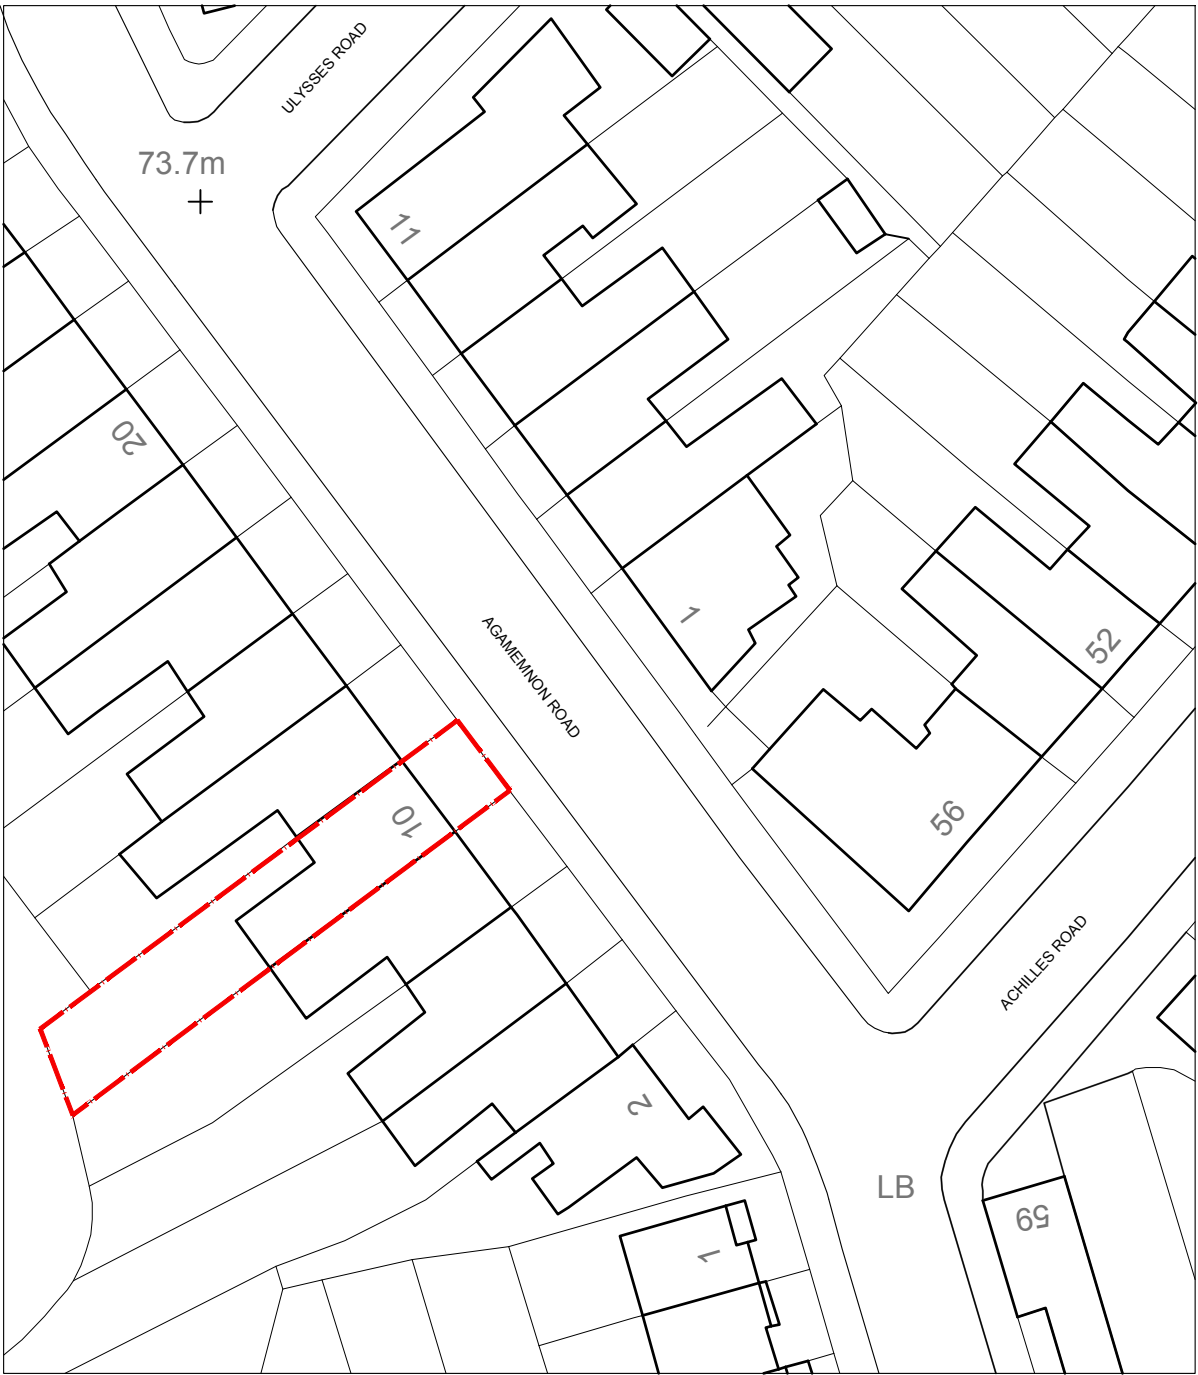


				KRUSZELNICKI LEETCH ARCHITECTS	
6 Westgate Street London E8 3RN T 0208 9855 888 office@klarchitects.co.uk Report all errors and omissions to the Architect Dimensions to be checked on site	Rev: P01 P02 P03 Date: 26/05/2015 Planning Issue 22/10/2015 Planning Issue 18/11/2015 Response to P.O comments	Dm: DL	Chk: LK JL	Key: Application boundary	

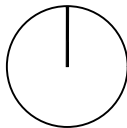


Meters


						KRUSZELNICKI LEETCH ARCHITECTS				
6 Westgate Street London E8 3RN T 0208 9855 888 office@klarchitects.co.uk Report all errors and omissions to the Architect Dimensions to be checked on site	Rev:	Date:	Drm:	Chk:	Key: Application boundary 	Client: Agamemnon LTD		Title: Site Block Plan		Scale @ A3 1:500
	P01	26/05/2015 Planning Issue	DL	LK JL		Project: 10 Agamemnon Road, London NW6 1DY		Drawing status: Planning		
	P02	22/10/2015 Planning Issue						Drawing No: 0061-DR-0011		Rev: P03
P03	18/11/2015 Response to P.O comments									

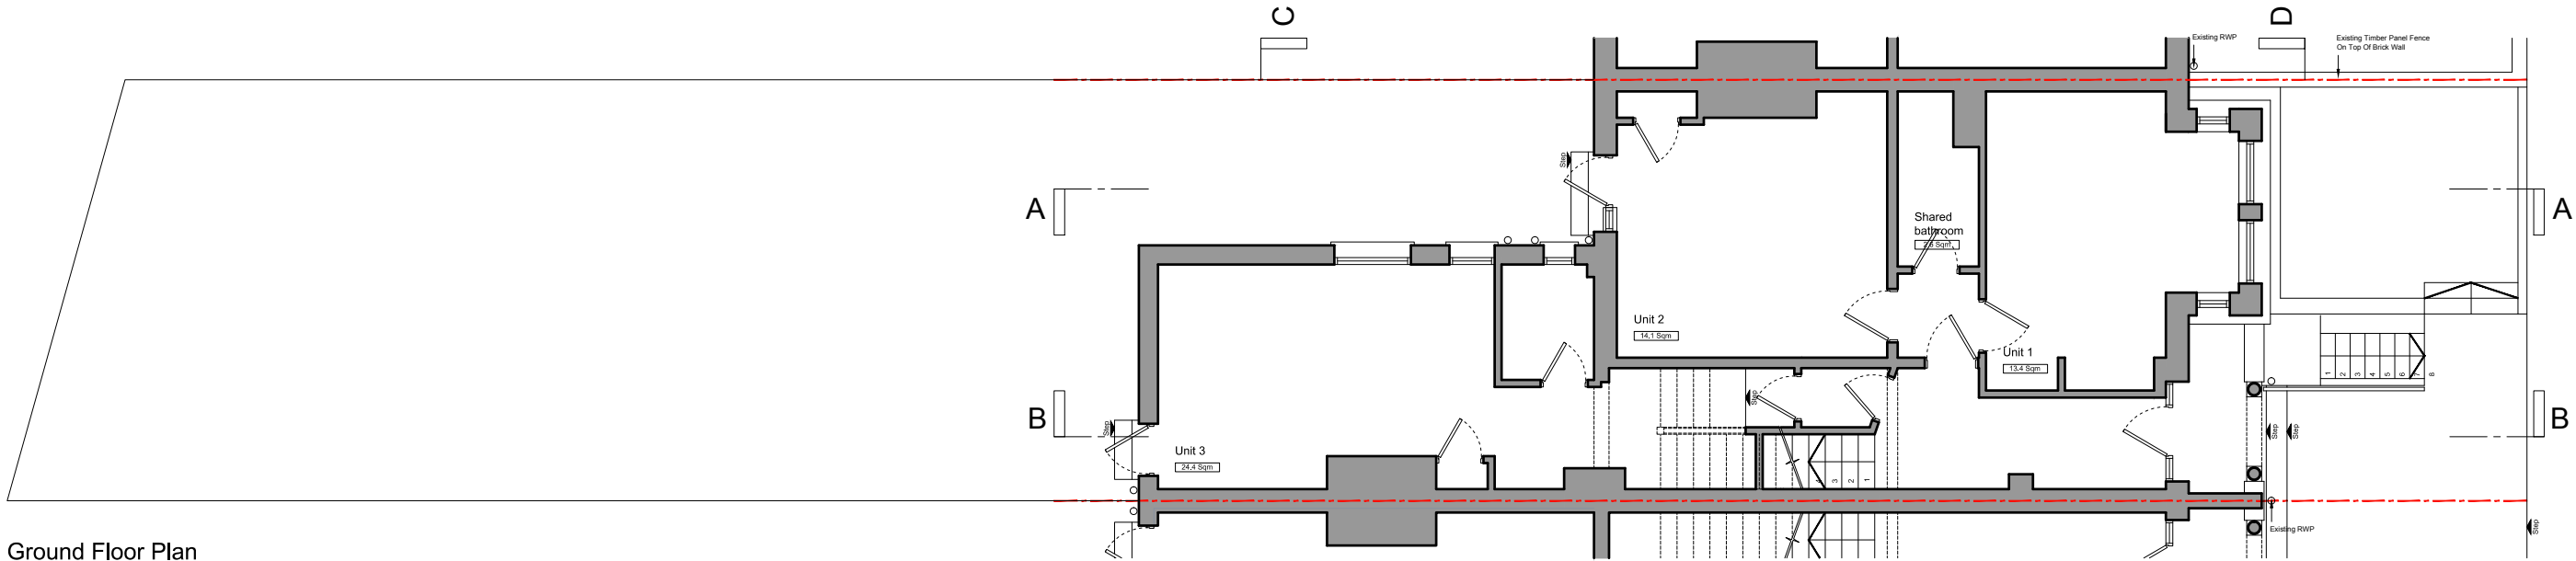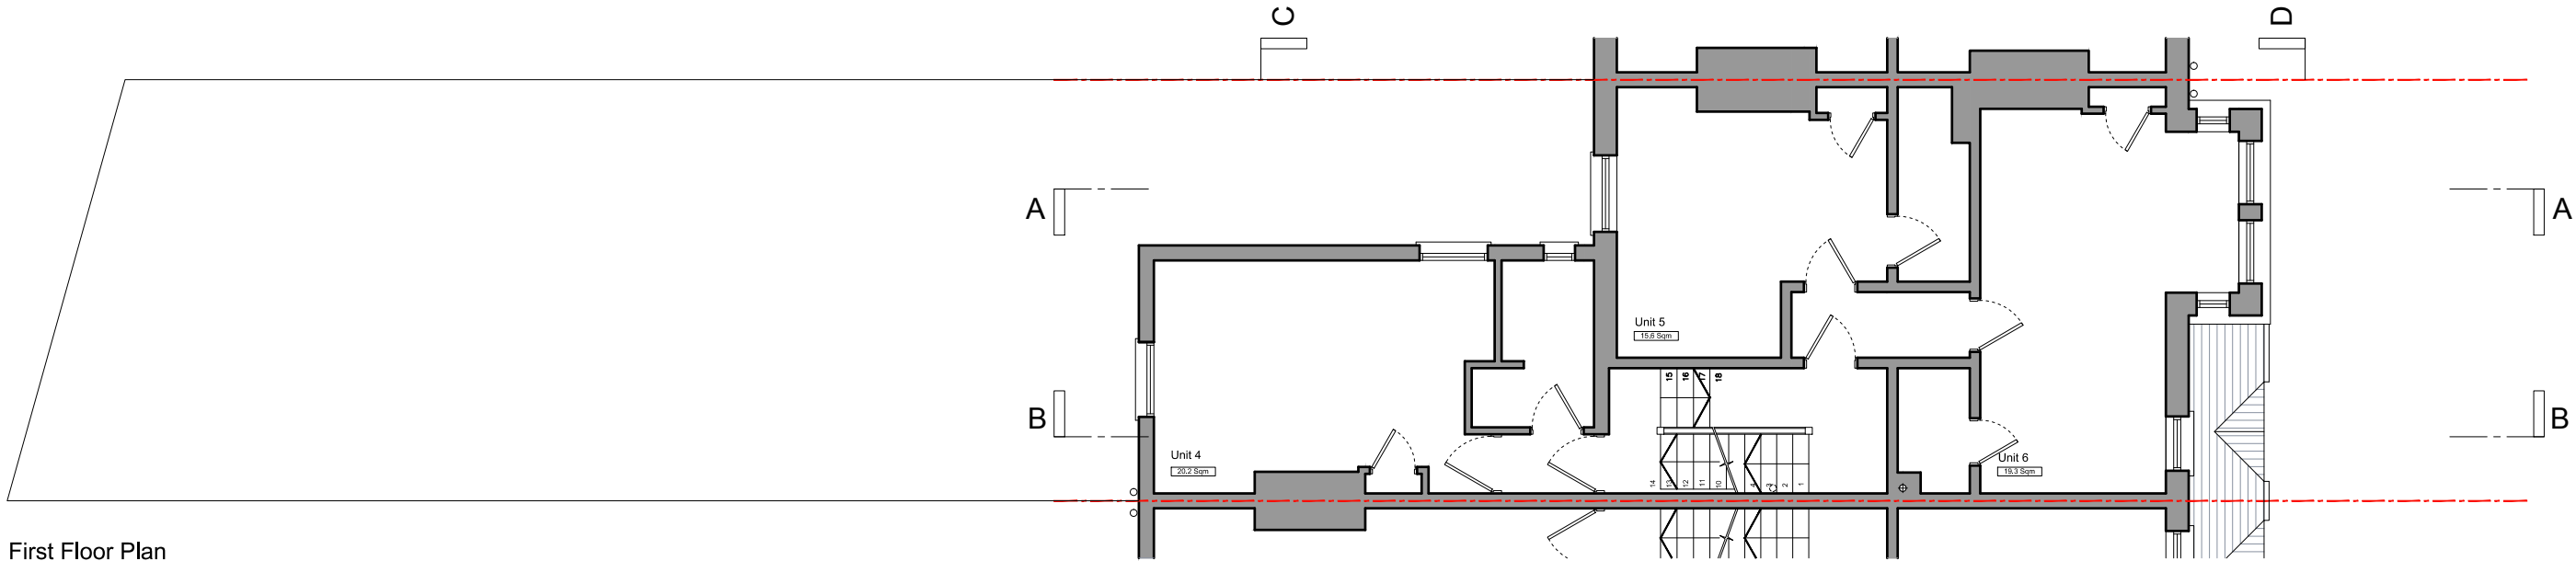


Agamemnon Road

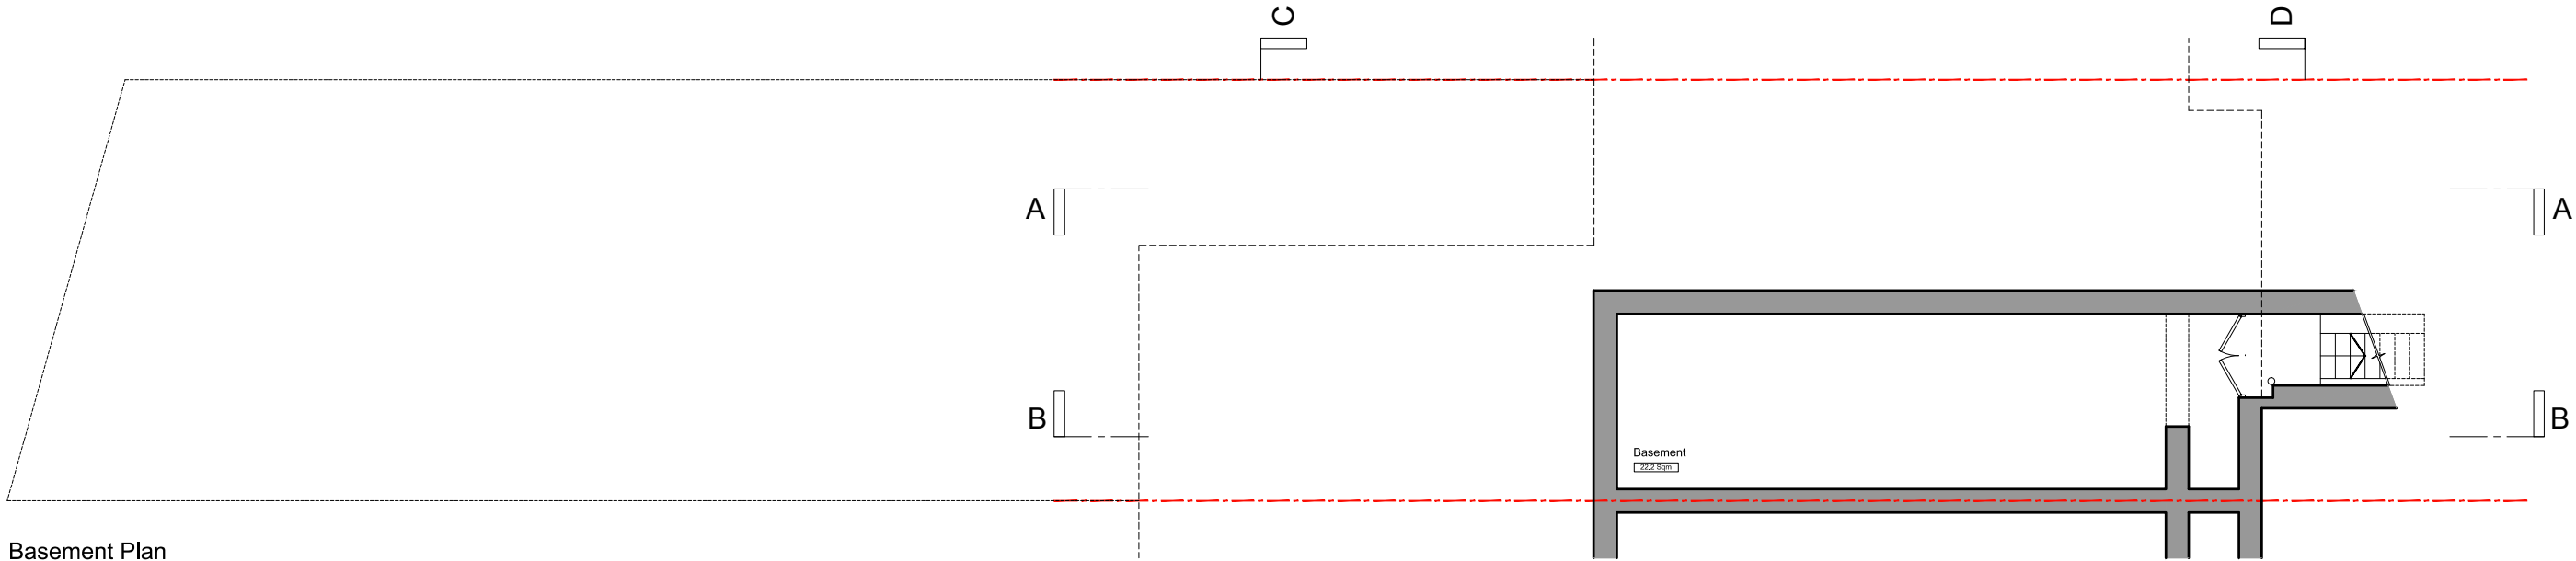

6 Westgate Street London E8 3RN T 0208 9855 888 office@kruschelnicke.co.uk Report all errors and omissions to the Architect Dimensions to be checked on site	Rev: P01 Date: 26/05/2015 Planning Issue Dm: DL Chk: LK JL P02 22/10/2015 Planning Issue P03 18/11/2015 Response to P.O comments	Key: Application boundary 0 1 5 m North arrow	Client: Agamemnon LTD Project: 10 Agamemnon Road, London NW6 1DY	Title: Existing Floor Plans Drawing status: Planning	KRUSZELNICKI LEETCH ARCHITECTS Scale @ A3 1:100 Drawing No: 0061-DR-0012 Rev: P03
--	---	--	--	--	---

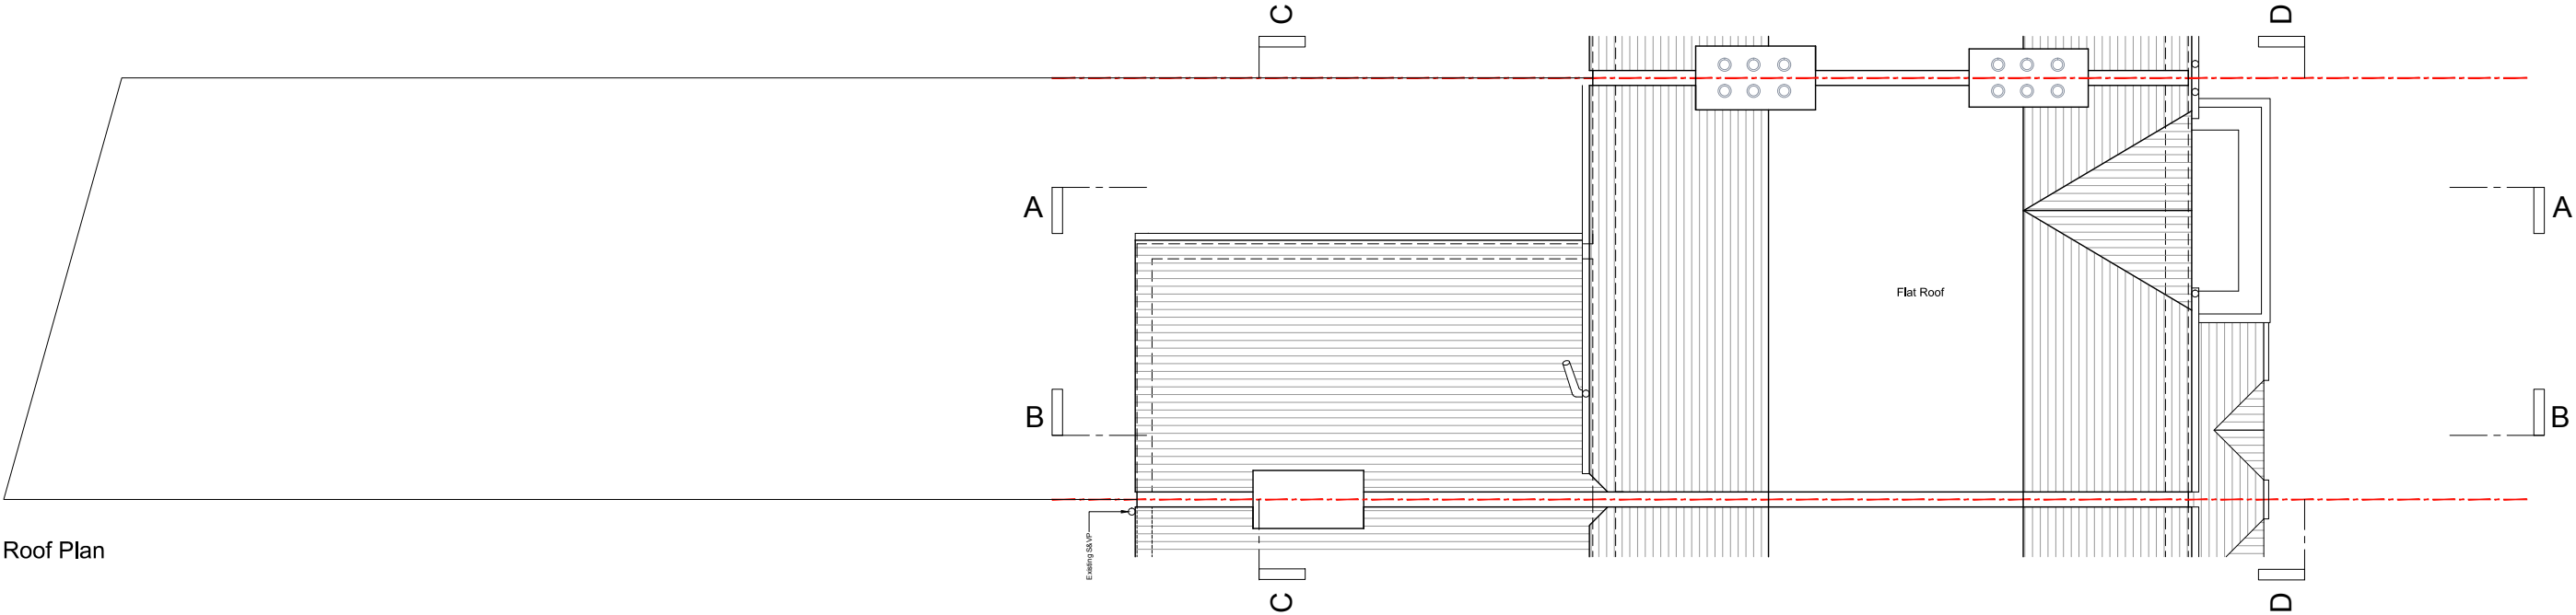

Roof Plan

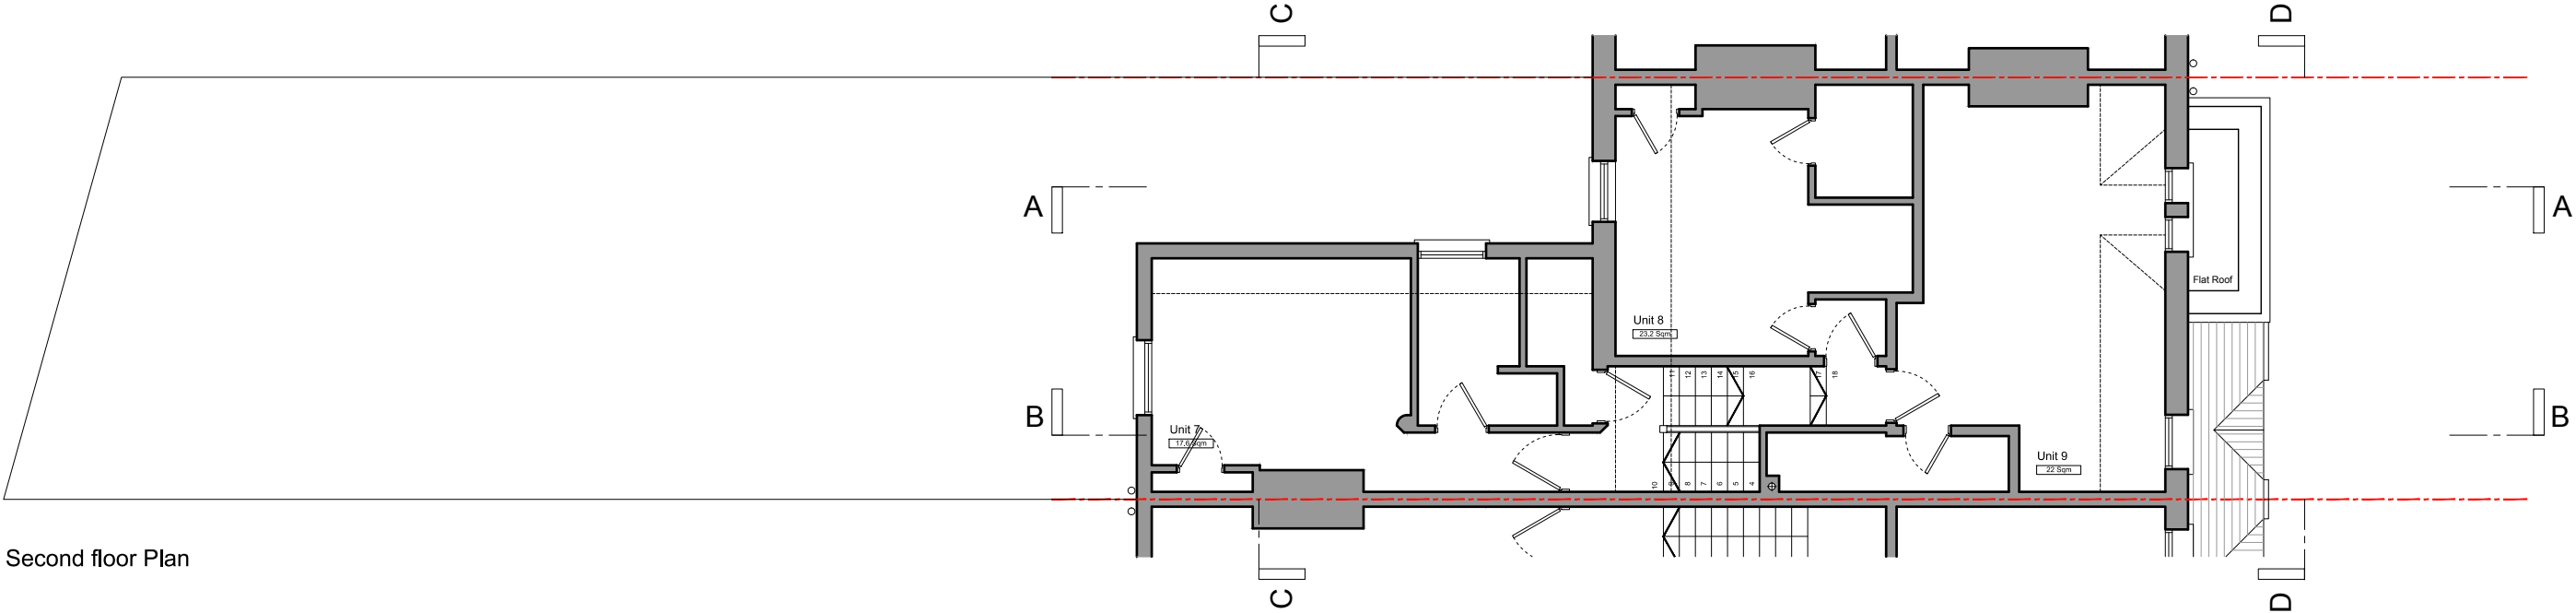


Second floor Plan

								KRUSZELNICKI LEETCH ARCHITECTS					
6 Westgate Street London E8 3RN T 0208 9855 888 office@klarchitects.co.uk Report all errors and omissions to the Architect Dimensions to be checked on site		Rev: P01 Date: 26/05/2015 Planning Issue Dm: DL Chk: LK JL P02 22/10/2015 Planning Issue P03 18/11/2015 Response to P.O comments		Key: Application boundary 015 m				Client: Agamemnon LTD Project: 10 Agamemnon Road, London NW6 1DY		Title: Existing Floor Plans Drawing status: Planning		Scale @ A3 1:100 Drawing No: 0061-DR-0013 Rev: P03	



Section AA

 					KRUSZELNICKI LEETCH ARCHITECTS
6 Westgate Street London E8 3RN T 0208 9855 888 office@klarchitects.co.uk Report all errors and omissions to the Architect Dimensions to be checked on site	Rev: P01 Date: 26/05/2015 Planning Issue Dm: DL Chk: LK JL P02 22/10/2015 Planning Issue P03 18/11/2015 Response to P.O comments	Key:  Application boundary 	Client: Agamemnon LTD Project: 10 Agamemnon Road, London NW6 1DY	Title: Existing Section AA Drawing status: Planning	Scale @ A3 1:100 Drawing No: 0061-DR-0014 Rev: P03




Section BB


					KRUSZELNICKI LEETCH ARCHITECTS
6 Westgate Street London E8 3RN T 0208 9855 888 office@klarchitects.co.uk Report all errors and omissions to the Architect Dimensions to be checked on site	Rev: P01 Date: 26/05/2015 Planning Issue Dm: DL Chk: LK JL P02 22/10/2015 Planning Issue P03 18/11/2015 Response to P.O comments	Key: Application boundary 0 1 5 m	Client: Agamemnon LTD Project: 10 Agamemnon Road, London NW6 1DY	Title: Existing Section BB Drawing status: Planning	Scale @ A3 1:100 Drawing No: 0061-DR-0015 Rev: P03



Front Elevation

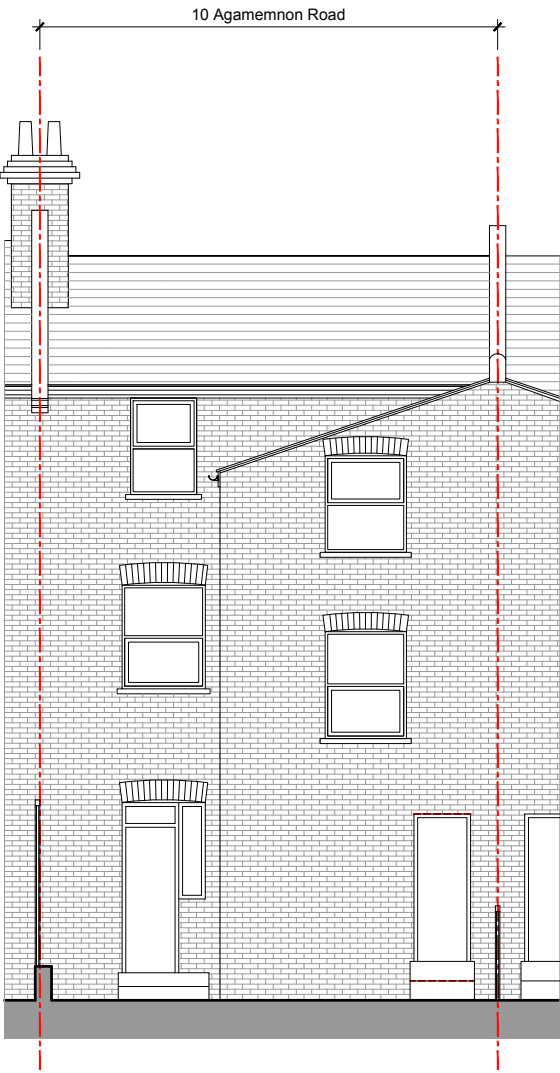

Rear Elevation

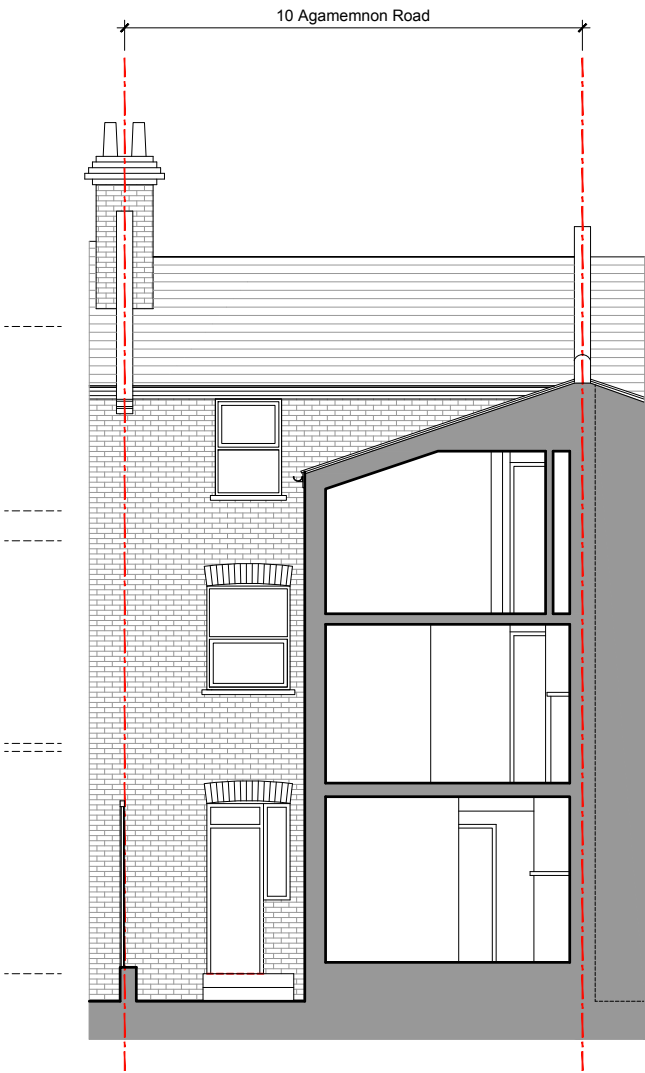


Section CC




Section DD


						KRUSZELNICKI LEETCH ARCHITECTS		
6 Westgate Street London E8 3RN T 0208 9855 888 office@klarchitects.co.uk Report all errors and omissions to the Architect Dimensions to be checked on site		Rev: P01 26/05/2015 Planning Issue P02 22/10/2015 Planning Issue P03 18/11/2015 Response to P.O comments Date: Dim: Chk: DL LK JL		Key: Application boundary 01 5 m		Client: Agamemnon LTD Project: 10 Agamemnon Road, London NW6 1DY Title: Existing Sections CC, DD & Elevations Drawing status: Planning		Scale @ A3 1:100 Drawing No: 0061-DR-0016 Rev: P03

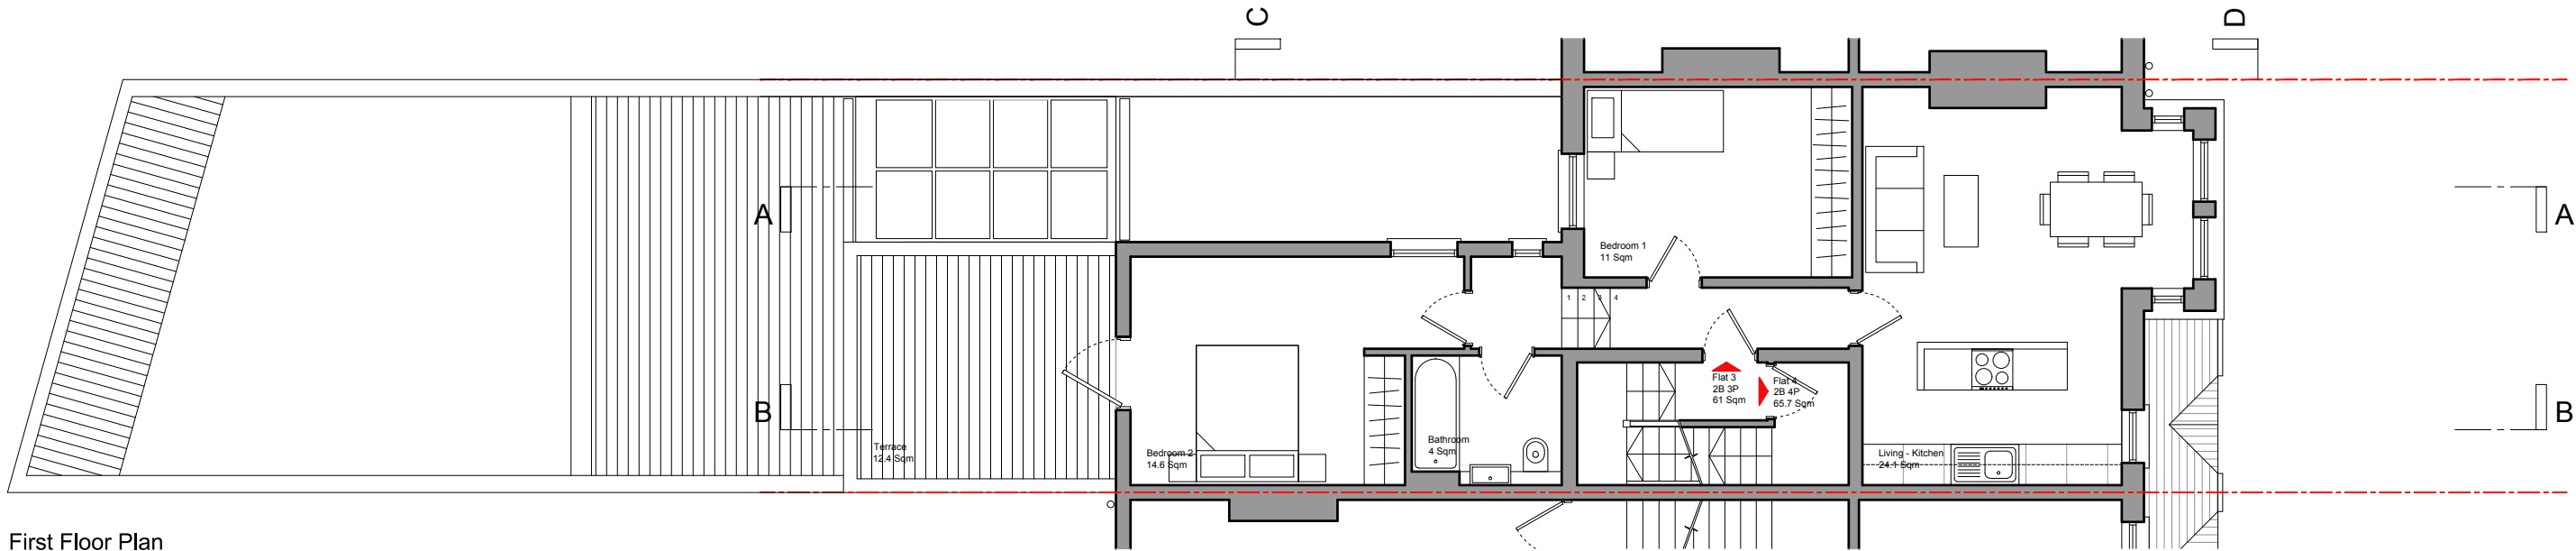

First Floor Plan

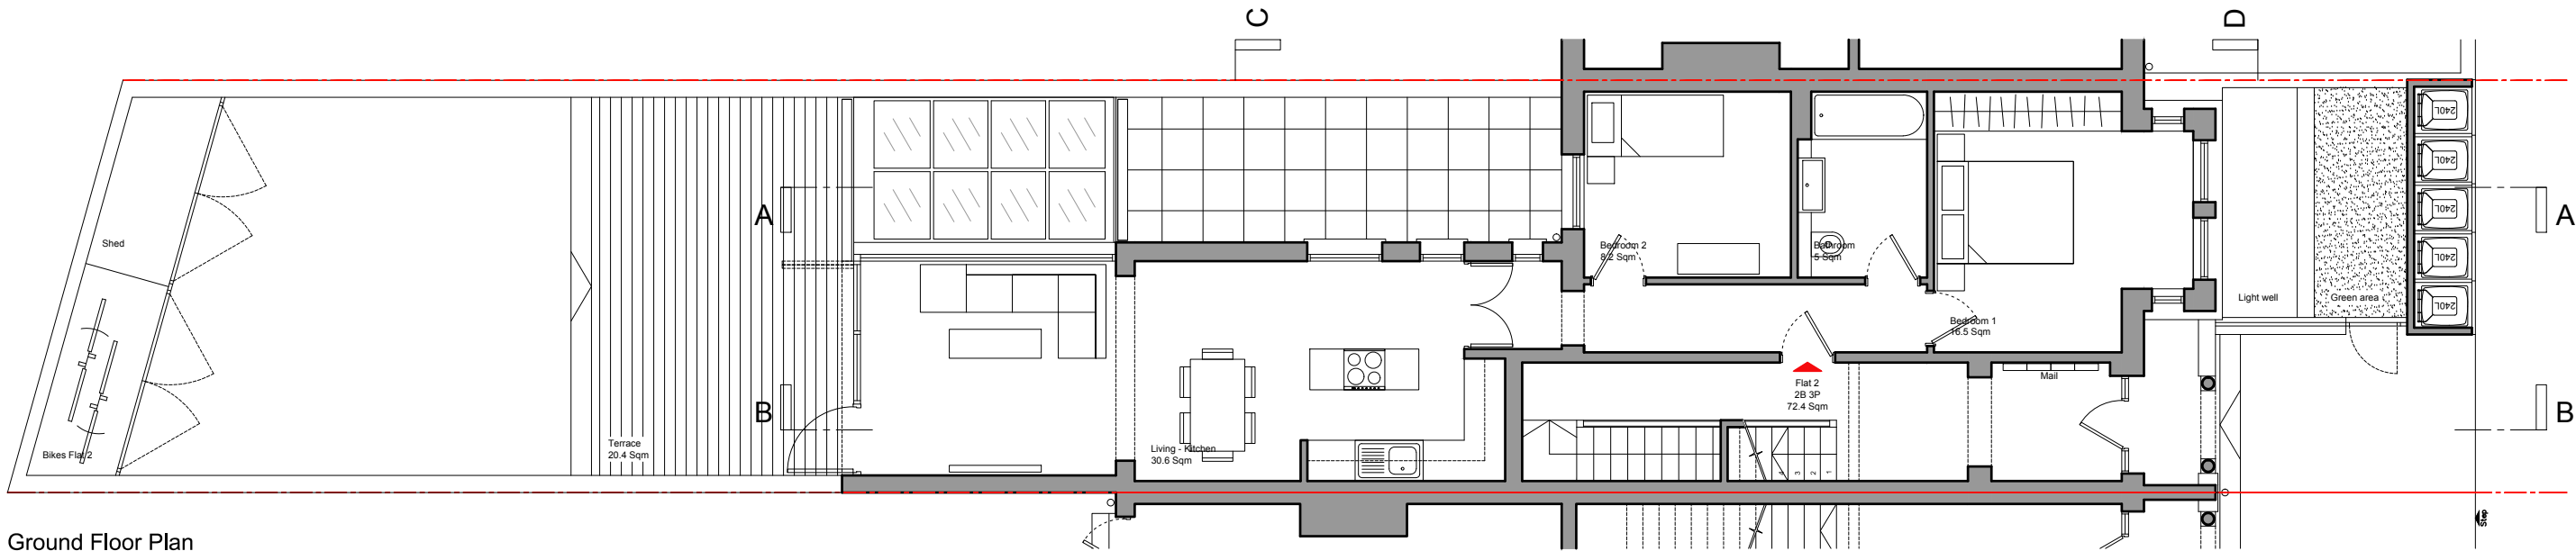


Ground Floor Plan

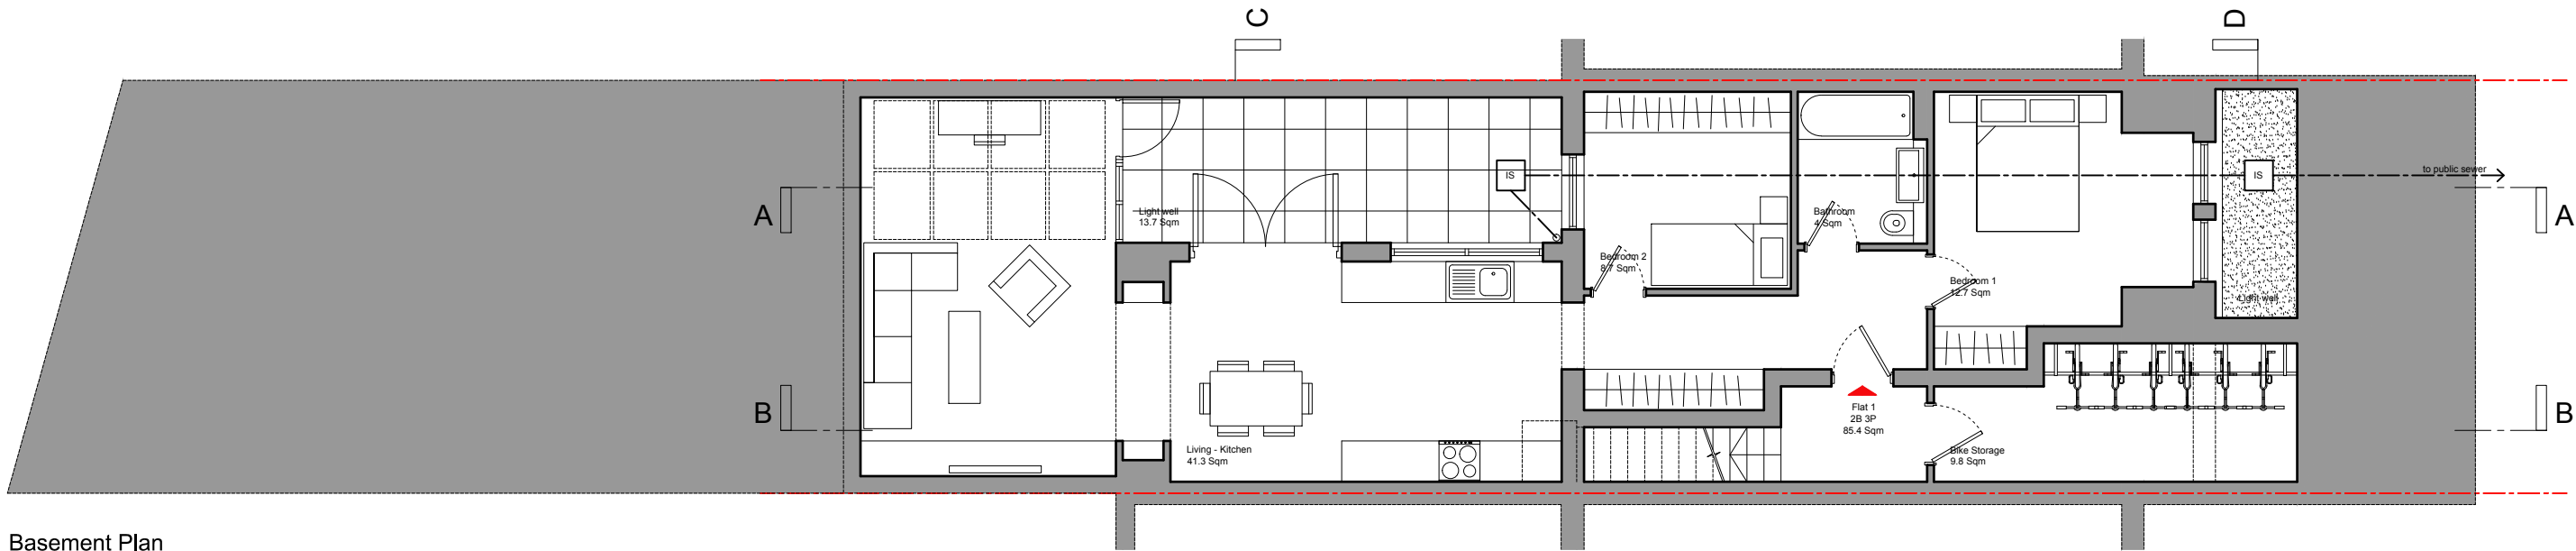


Basement Plan

6 Westgate Street London E8 3RN T 0208 9855 888 office@klarchitects.co.uk Report all errors and omissions to the Architect Dimensions to be checked on site	Rev: P01 Date: 26/05/2015 Planning Issue Dm: DL Chk: LK JL P02 22/10/2015 Planning Issue P03 18/11/2015 Response to P.O comments	Key: --- Application boundary 0 1 5 m	Client: Agamemnon LTD Project: 10 Agamemnon Road, London NW6 1DY	Title: Proposed Floor Plans Drawing status: Planning	KRUSZELNICKI LEETCH ARCHITECTS Scale @ A3 1:100 Drawing No: 0061-DR-0017 Rev: P03
---	---	--	--	--	---

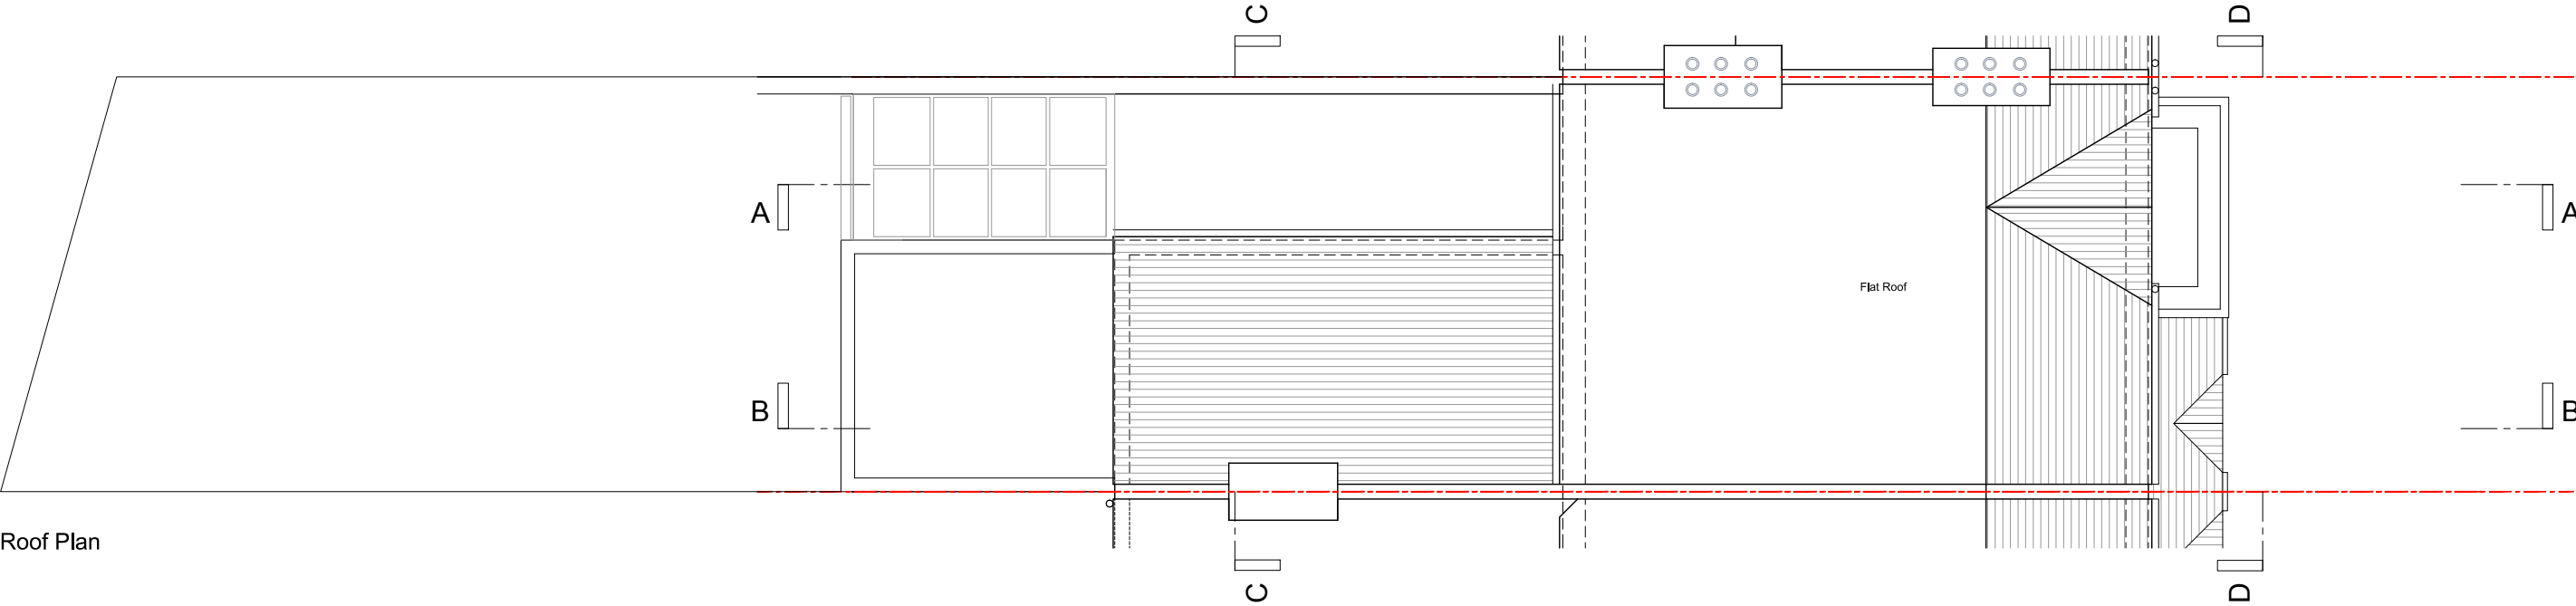

Roof Plan

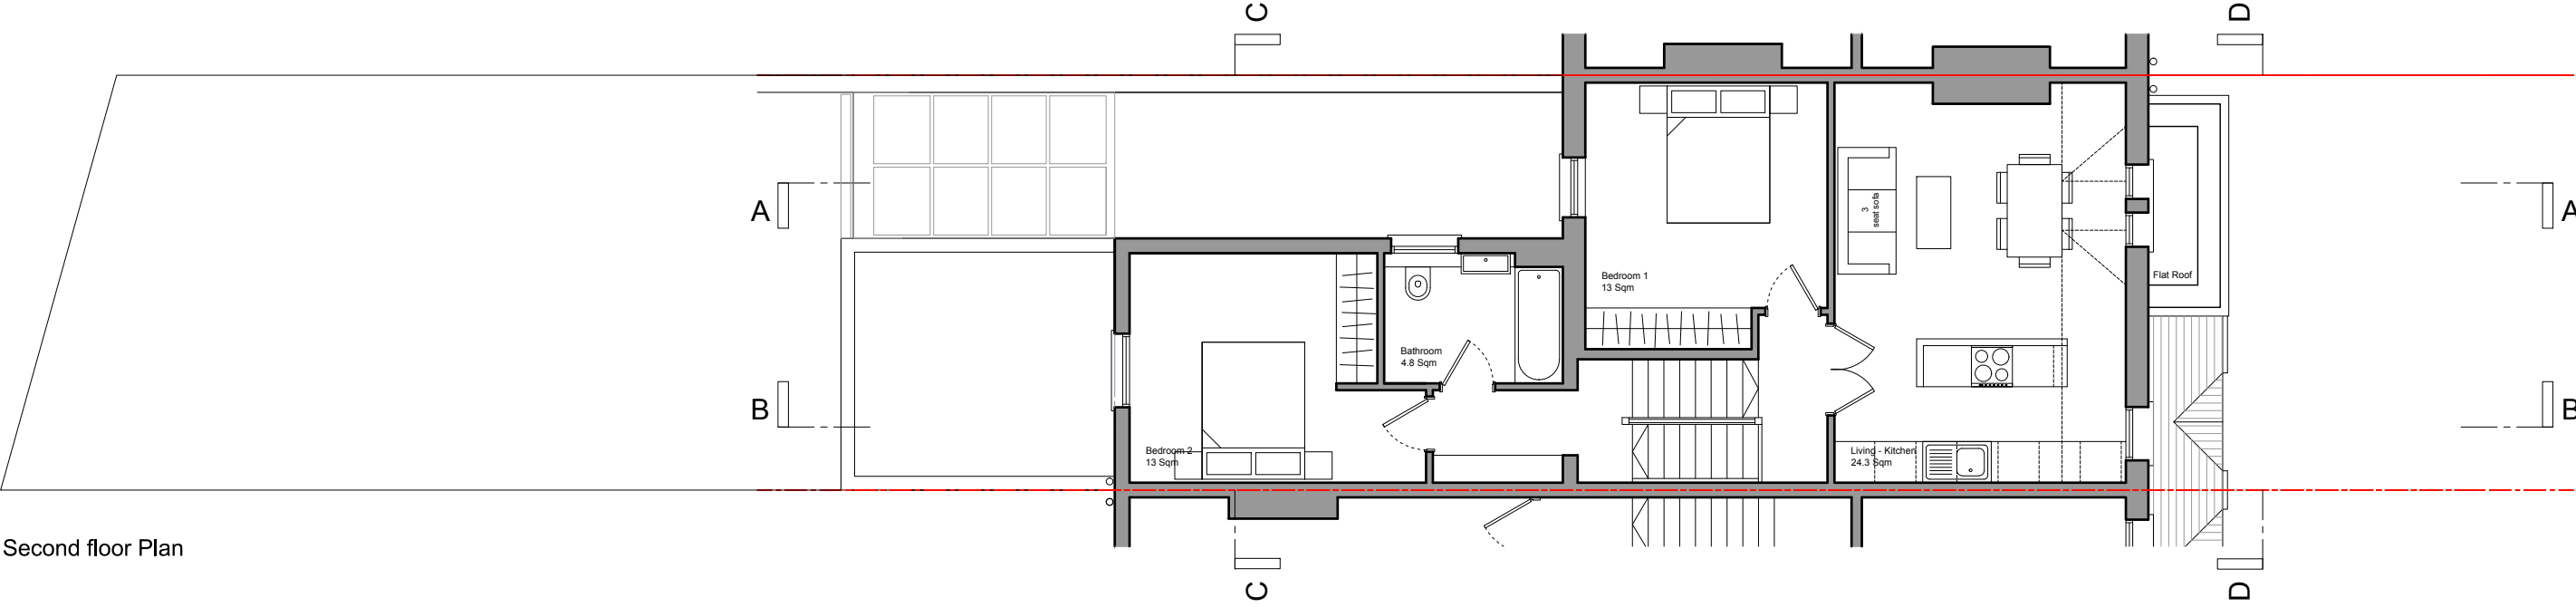


Second floor Plan

								KRUSZELNICKI LEETCH ARCHITECTS					
6 Westgate Street London E8 3RN T 0208 9855 888 office@klarchitects.co.uk Report all errors and omissions to the Architect Dimensions to be checked on site		Rev: P01 Date: 26/05/2015 Planning Issue Dim: DL Chk: LK JL P02 22/10/2015 Planning Issue P03 18/11/2015 Response to P.O comments		Key: Application boundary 015 m				Client: Agamemnon LTD Project: 10 Agamemnon Road, London NW6 1DY		Title: Proposed Floor Plans Drawing status: Planning		Scale @ A3 1:100 Drawing No: 0061-DR-0018 Rev: P03	



Section AA

 						KRUSZELNICKI LEETCH ARCHITECTS	
6 Westgate Street London E8 3RN T 0208 9855 888 office@klarchitects.co.uk Report all errors and omissions to the Architect Dimensions to be checked on site	Rev:	Date:	Drm:	Chk:	Key:  Application boundary		Client: Agamemnon LTD Project: 10 Agamemnon Road, London NW6 1DY
	P01	26/05/2015 Planning Issue	DL	LK JL			
	P02	22/10/2015 Planning Issue					
	P03	18/11/2015 Response to P.O comments					
						Title: Proposed Section AA Drawing status: Planning	
						Scale @ A3 1:100 Drawing No: 0061-DR-0019 Rev: P03	




Section BB


					KRUSZELNICKI LEETCH ARCHITECTS
6 Westgate Street London E8 3RN T 0208 9855 888 office@klarchitects.co.uk Report all errors and omissions to the Architect Dimensions to be checked on site	Rev: P01 26/05/2015 Planning Issue P02 22/10/2015 Planning Issue P03 18/11/2015 Response to P.O comments Dim: DL Chk: LK JL	Key:  Application boundary 	Client: Agamemnon LTD Project: 10 Agamemnon Road, London NW6 1DY	Title: Proposed Section BB Drawing status: Planning	Scale @ A3 1:100 Drawing No: 0061-DR-0020 Rev: P03



Front Elevation

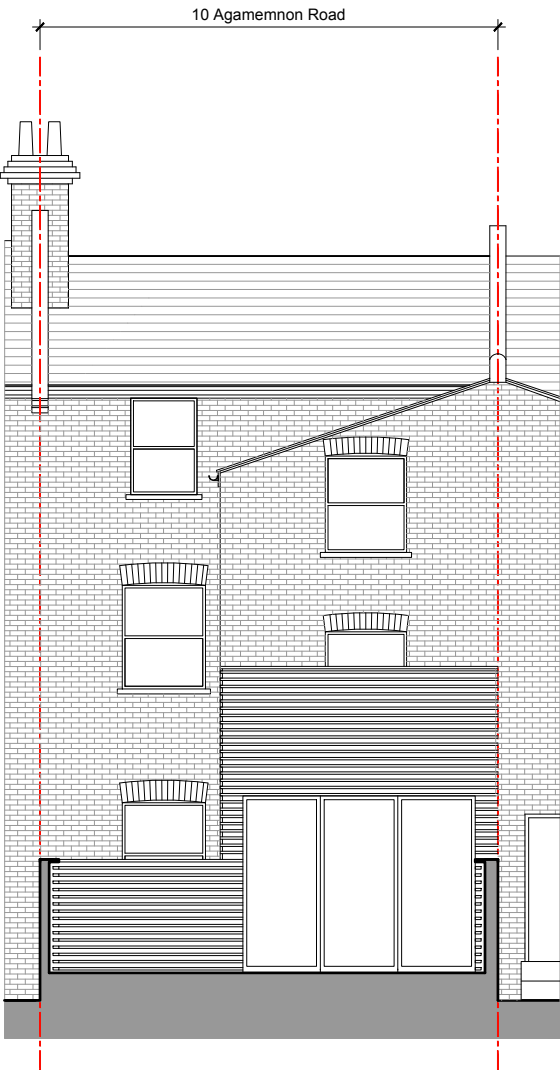

Rear Elevation

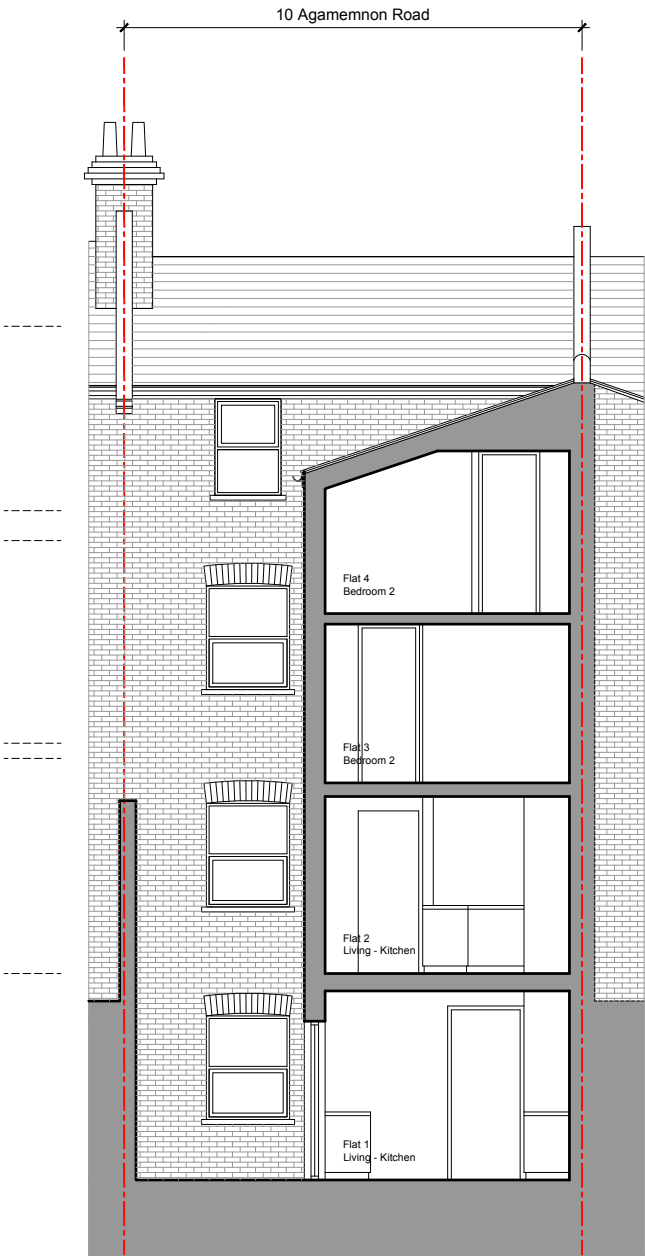

Section CC



Section DD

					KRUSZELNICKI LEETCH ARCHITECTS
6 Westgate Street London E8 3RN T 0208 9855 888 office@klarchitects.co.uk Report all errors and omissions to the Architect Dimensions to be checked on site	Rev: P01 26/05/2015 Planning Issue P02 22/10/2015 Planning Issue P03 18/11/2015 Response to P.O comments Date: 26/05/2015 Planning Issue 22/10/2015 Planning Issue 18/11/2015 Response to P.O comments Drm: DL Chk: LK JL	Key: Application boundary 0 1 5 m	Client: Agamemnon LTD Project: 10 Agamemnon Road, London NW6 1DY	Title: Proposed Sections CC, DD & Elevations Drawing status: Planning	Scale @ A3 1:100 Drawing No: 0061-DR-0021 Rev: P03