




EXISTING RAISED
GROUND FLOOR PLAN

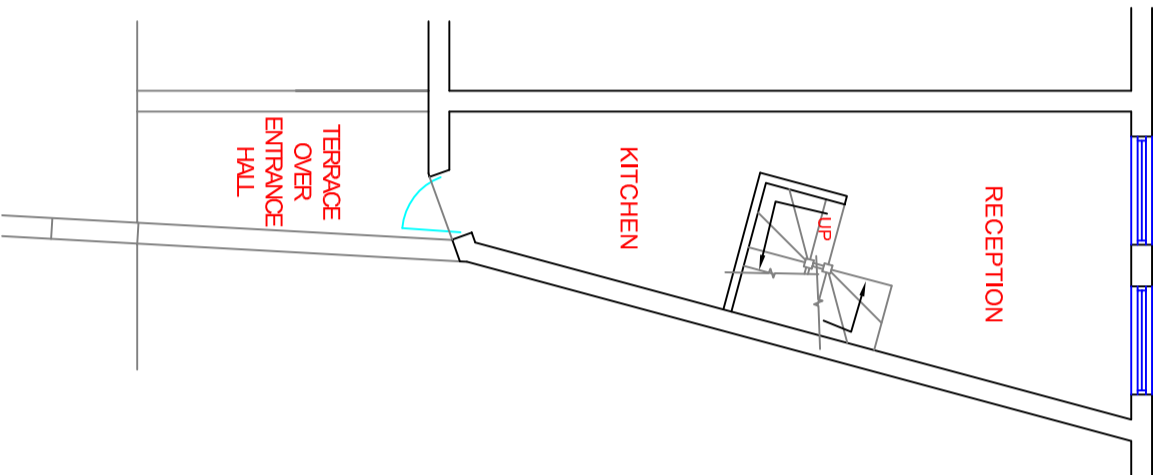


EXISTING FIRST
FLOOR PLAN

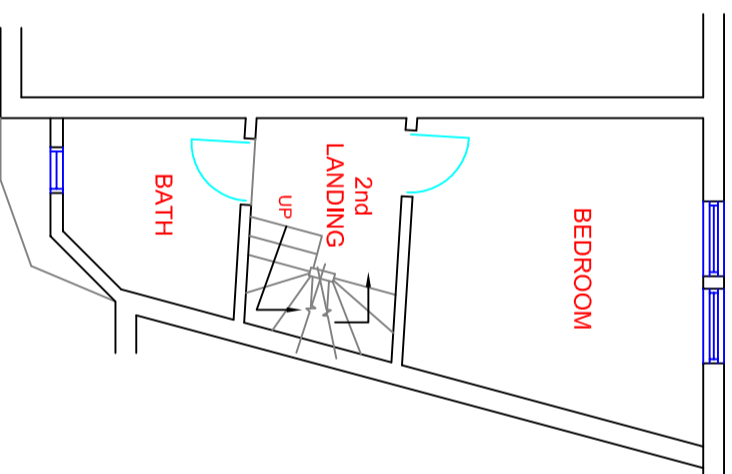


EXISTING SECOND
FLOOR PLAN

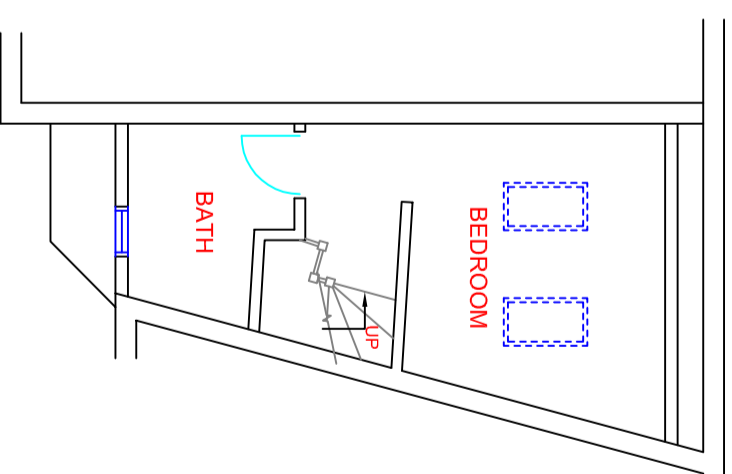


EXISTING LOFT PLAN

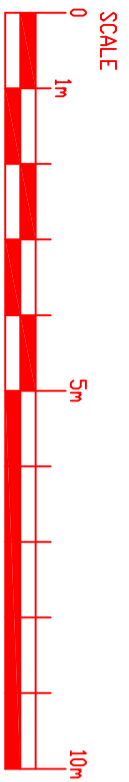

SCALE
0 1m 5m 10m

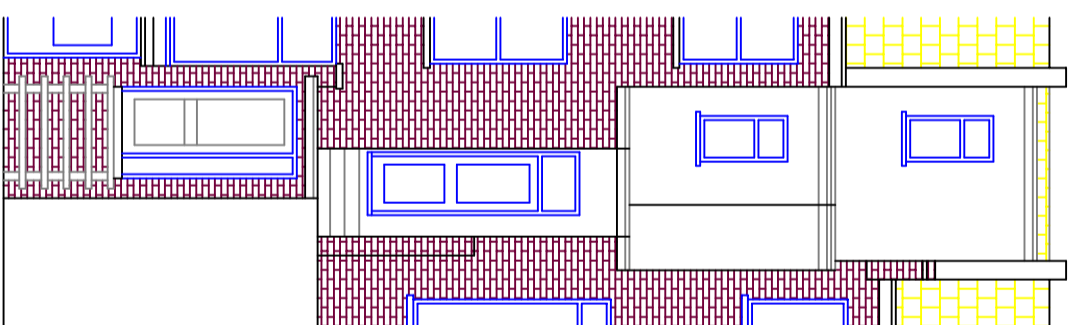

EXISTING REAR ELEVATION

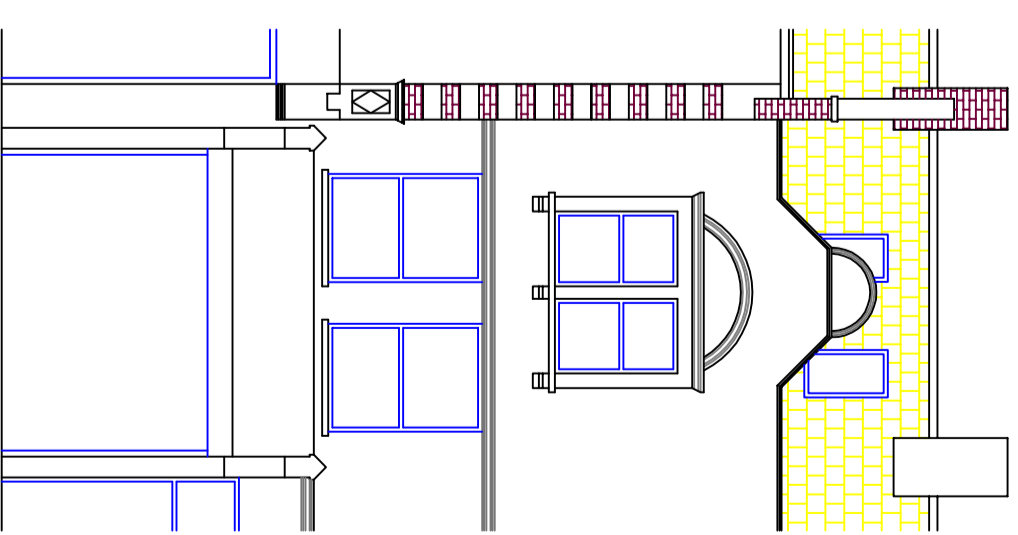

EXISTING FRONT ELEVATION



40 WISE LANE-MILL HILL LONDON NW7 2RE		project 336A WEST END LANE - LONDON NW6 1LN	
info@homedesignid.co.uk www.homedesignid.co.uk		drawing no HD900/8000	rev: no.
title EXISTING ELEVATIONS & PLANS		contract no. HD900	scale 1:100 @ A3
		date 11/2015	