
₿	

BUILDING DESIGN PARTNERSHIP LTD SHALL HAVE NO RESPONSIBILITY FOR ANY USE MADE OF THIS DOCUMENT OTHER THAN FOR THAT WHICH IT WAS PREPARED AND ISSUED								
ALL DIMENSIONS SHOULD BE CHECKED ON SITE.								
DO NOT SCALE FROM THIS DRAWING.								
ANY DRAWING ERRORS OR DIVERGENCES SHOULD BE BROUGHT TO THE ATTENTION OF BUILDING DESIGN PARTNERSHIP LTD AT THE ADDRESS SHOWN.								
	REVISION / DESCRIPTION	DRAWN CHECKED	DATE	REVISION / DESCRIPTION	DRAWN	CHECKED	DATE	REVISION / DESCRIPTION

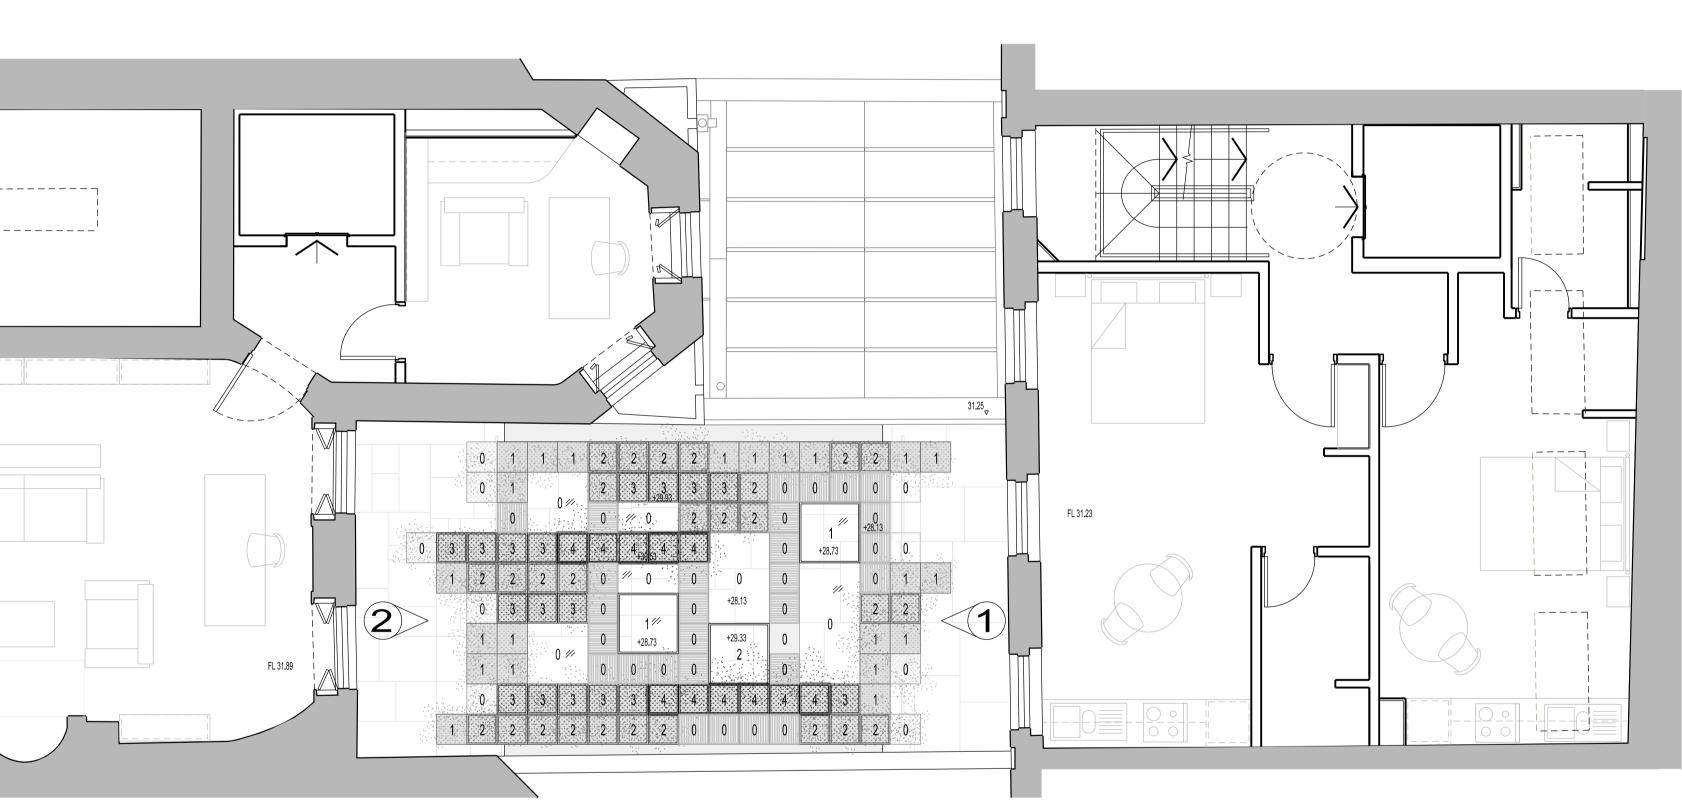

A

A

	For additional detail pleas drawing P05_(15)AP004	se refer t	0			
	B- PLANNING AND LBC APPLICATION	JAI	MB	04/11/2015		
	A- DRAFT FOR COMMENT	JAI	-	21/10/2015		
	FIRST DRAFT FOR COMMENT	KS	MB	16/10/2015		
DRAWN CHECKED DATE	REVISION / DESCRIPTION	DRAWN	CHECKED	DATE	KEY PLAN	CLIENT LOGO





BDP.

T +44 (0)20 7812 8000 F +44 (0)20 7812 8399 www.bdp.com

## 42 BEDFORD SQUARE

PROJECT NUMBER	
P2005698	
1 2000000	
DRAWING TITLE	SCALE @ A1
COURTYARD ARBOUR	1:50
	1.00
ROOF PLAN AS PROPOSED	DATE
	10.2015
	1012010
DRAWING No.	REVISION
P05 (15)AP006	B
	-