



EXISTING
GROUND FLOOR PLAN

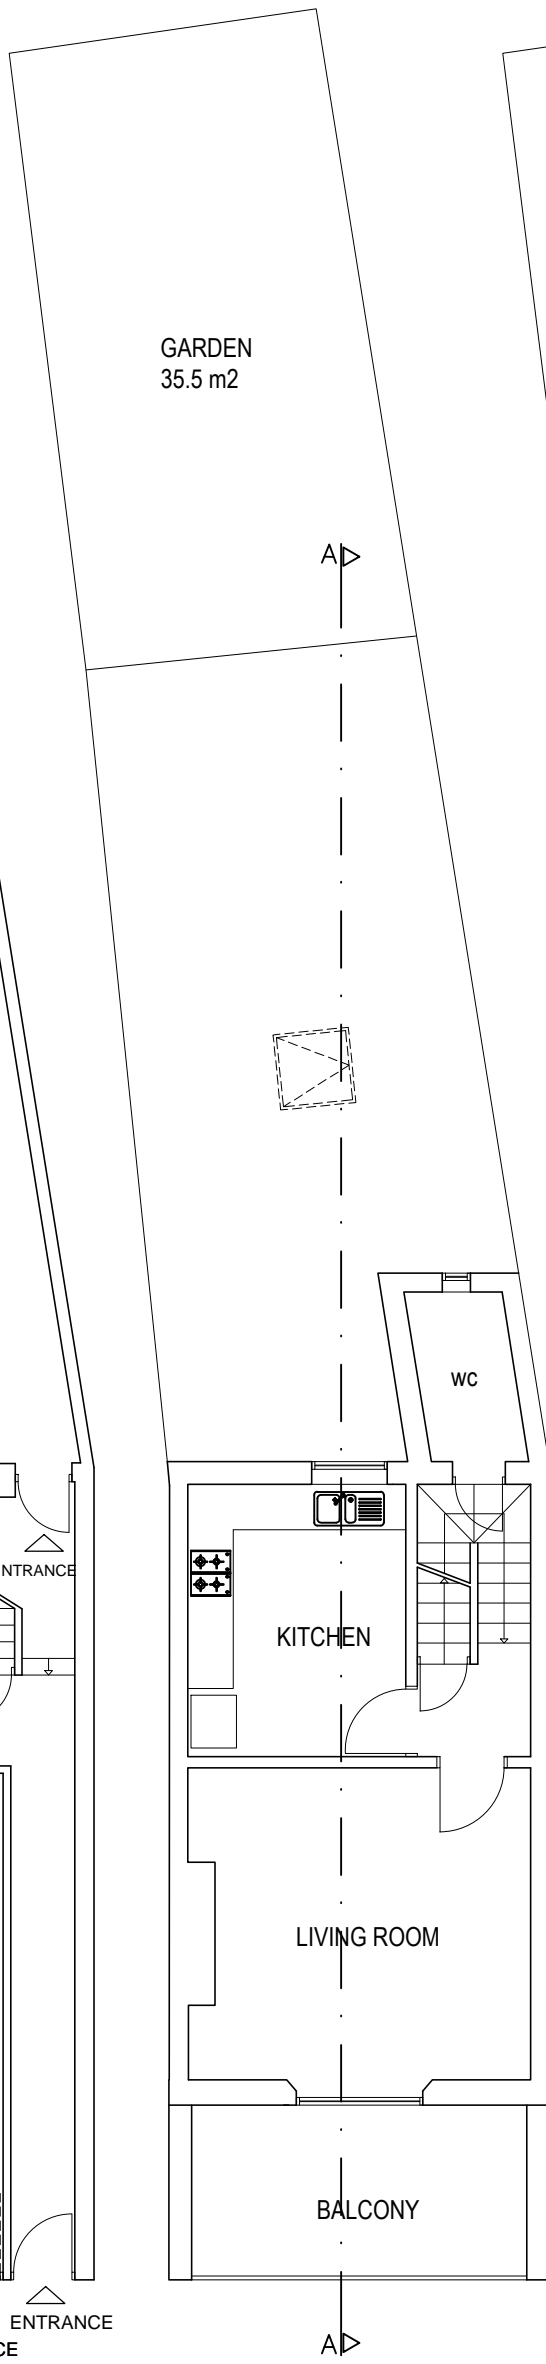

EXISTING
FIRST FLOOR PLAN

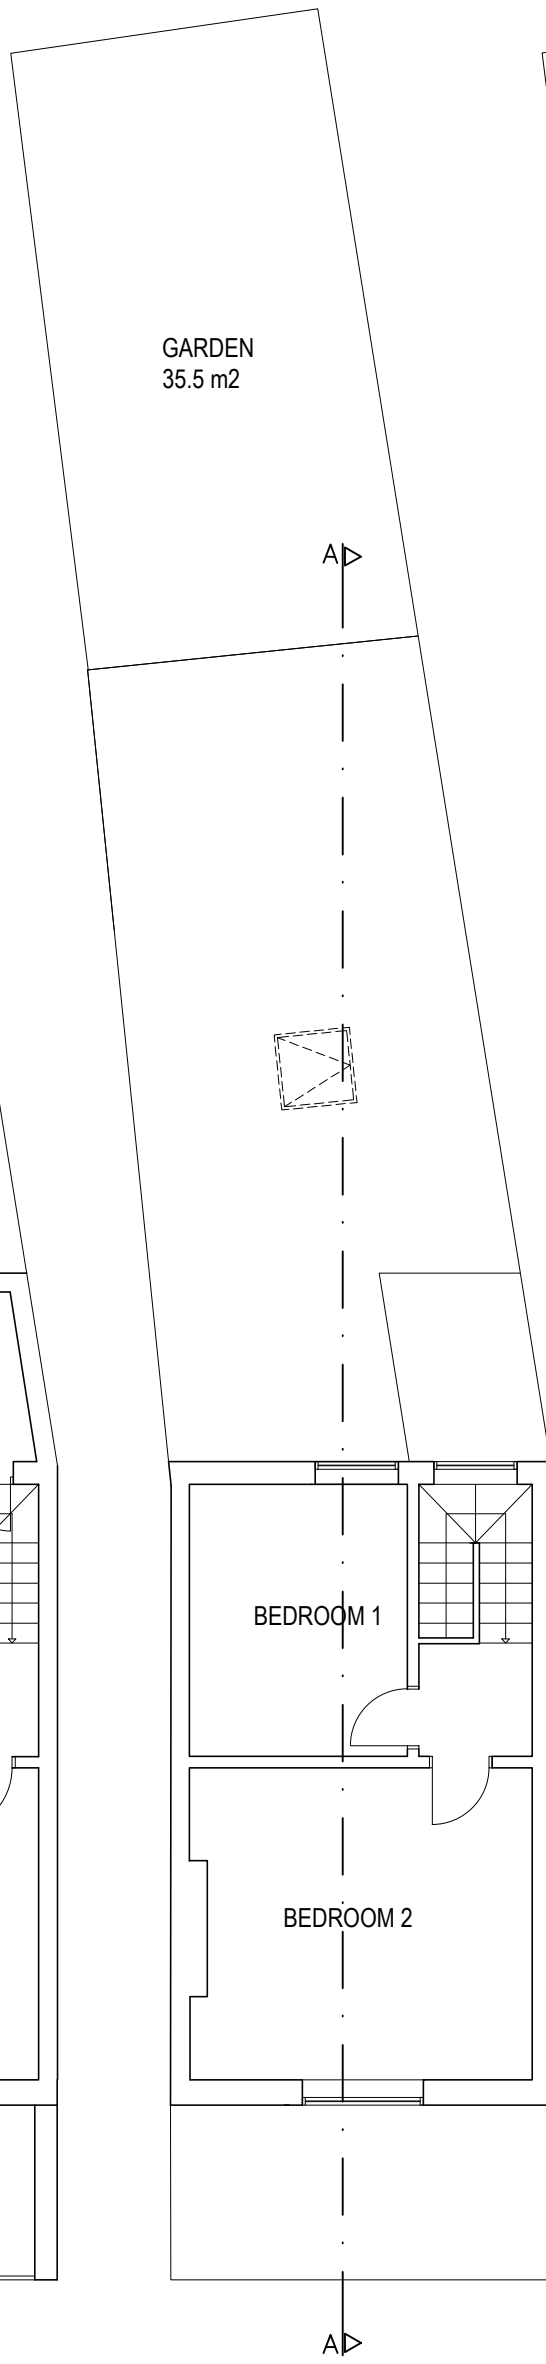

EXISTING
SECOND FLOOR PLAN



EXISTING
LOFT PLAN

CONTRACT	
385 KENTISH TOWN ROAD LONDON ,NW5 2TJ	
DRAWING	
EXISTING FLOOR PLANS	
SCALE	DATE
1:100@A3	09/15
DRAWN BY	CHECKED
EM	EM
DRAWING No.	
0415 E 1B	