


EXISTING REAR ELEVATION
SCALE: 1/100



EXISTING FRONT ELEVATION
SCALE: 1/100

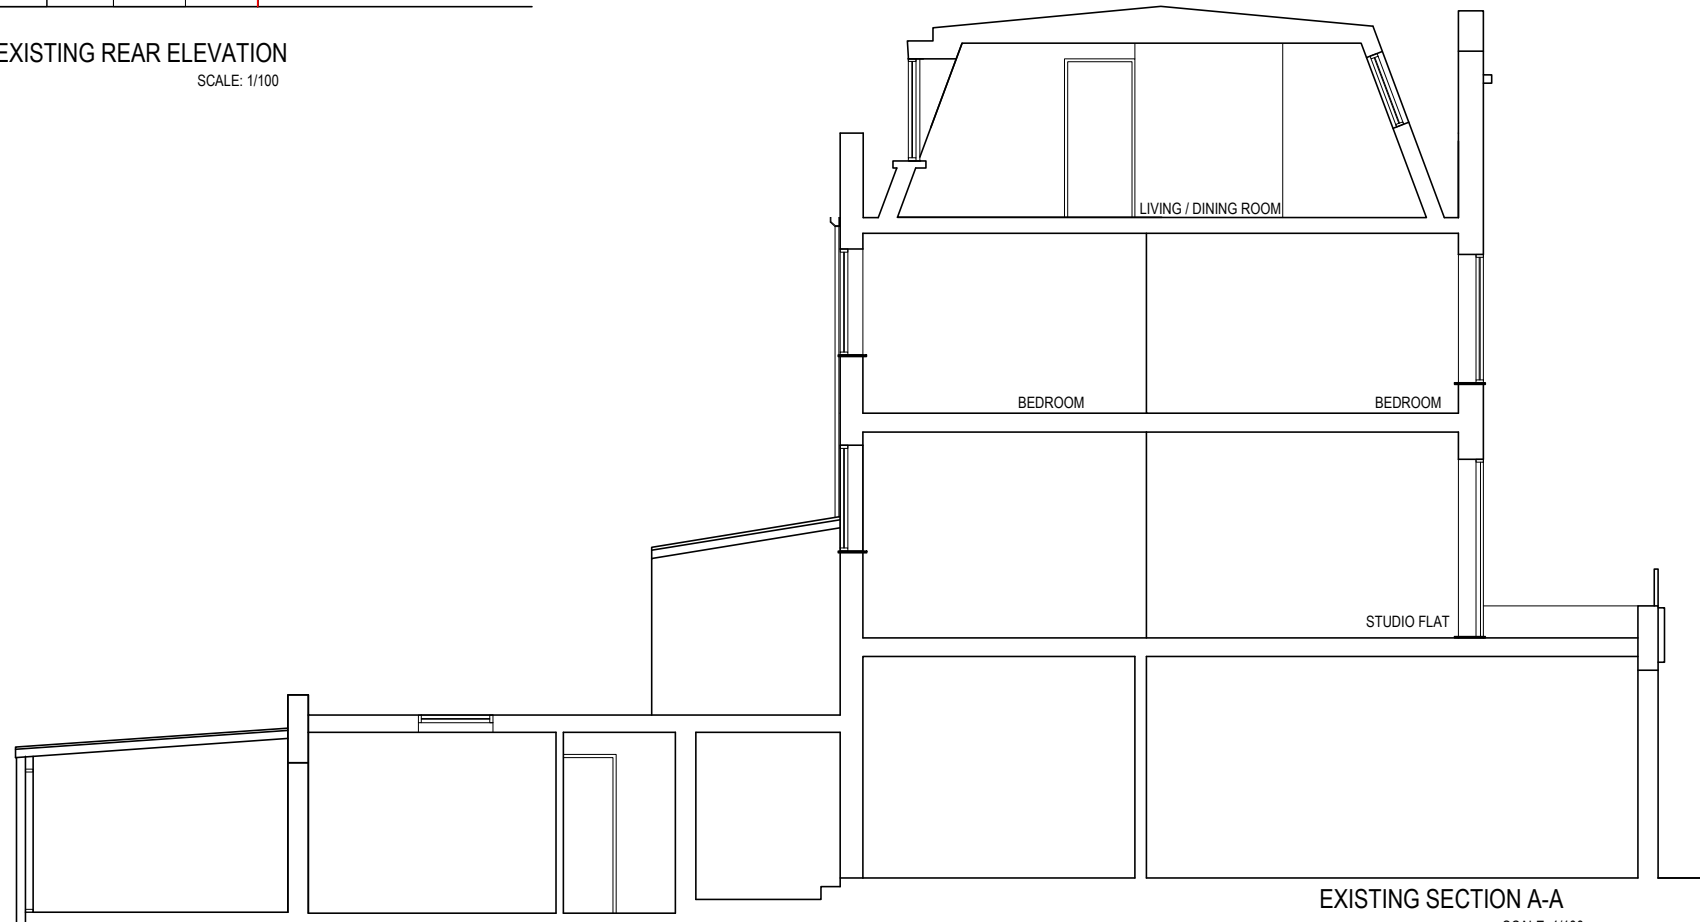

EXISTING SECTION A-A
SCALE: 1/100

CONTRACT	
385 KENTISH TOWN ROAD LONDON ,NW5 2TJ	
DRAWING	
EXISTING SECTION A-A, FRONT AND REAR ELEVATIONS	
SCALE	DATE
1:100@A3	09/15
DRAWN BY	CHECKED
EM	EM
DRAWING No.	
0415 E 1A	