




NORTH ELEVATION

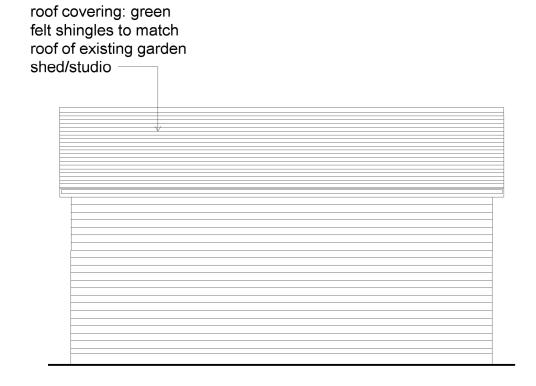

WEST ELEVATION

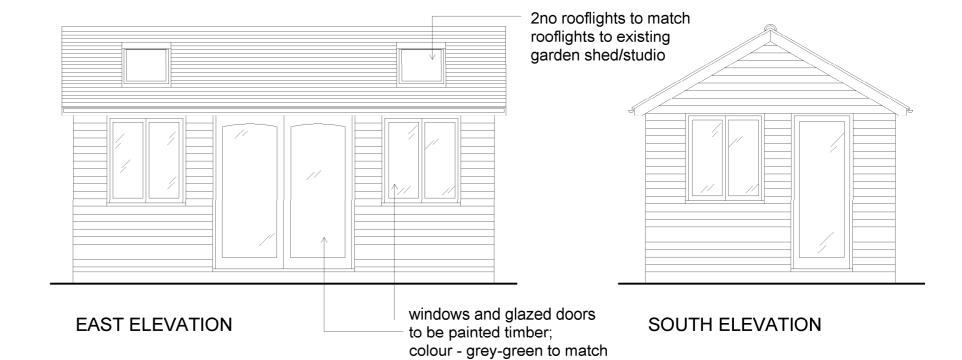

existing garden shed/studio

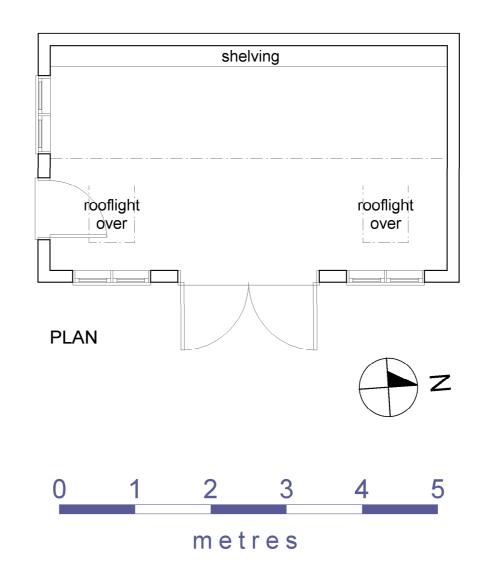

JONES ASSOCIATES

Architects

Studio 25 Bickerton House 25 Bickerton Road, London N19 5JT tel 020 7281 3634 fax 020 7281 1202

Job: 68 Compayne Gardens, London NW6 3RY

Dwg: GARDEN SHED / STUDIO: PLANS AND ELEVATIONS AS PROPOSED

Scale: 1:50 @ A3 Date: Nov.'15 Dwg no: GA.03