




KEYPLAN

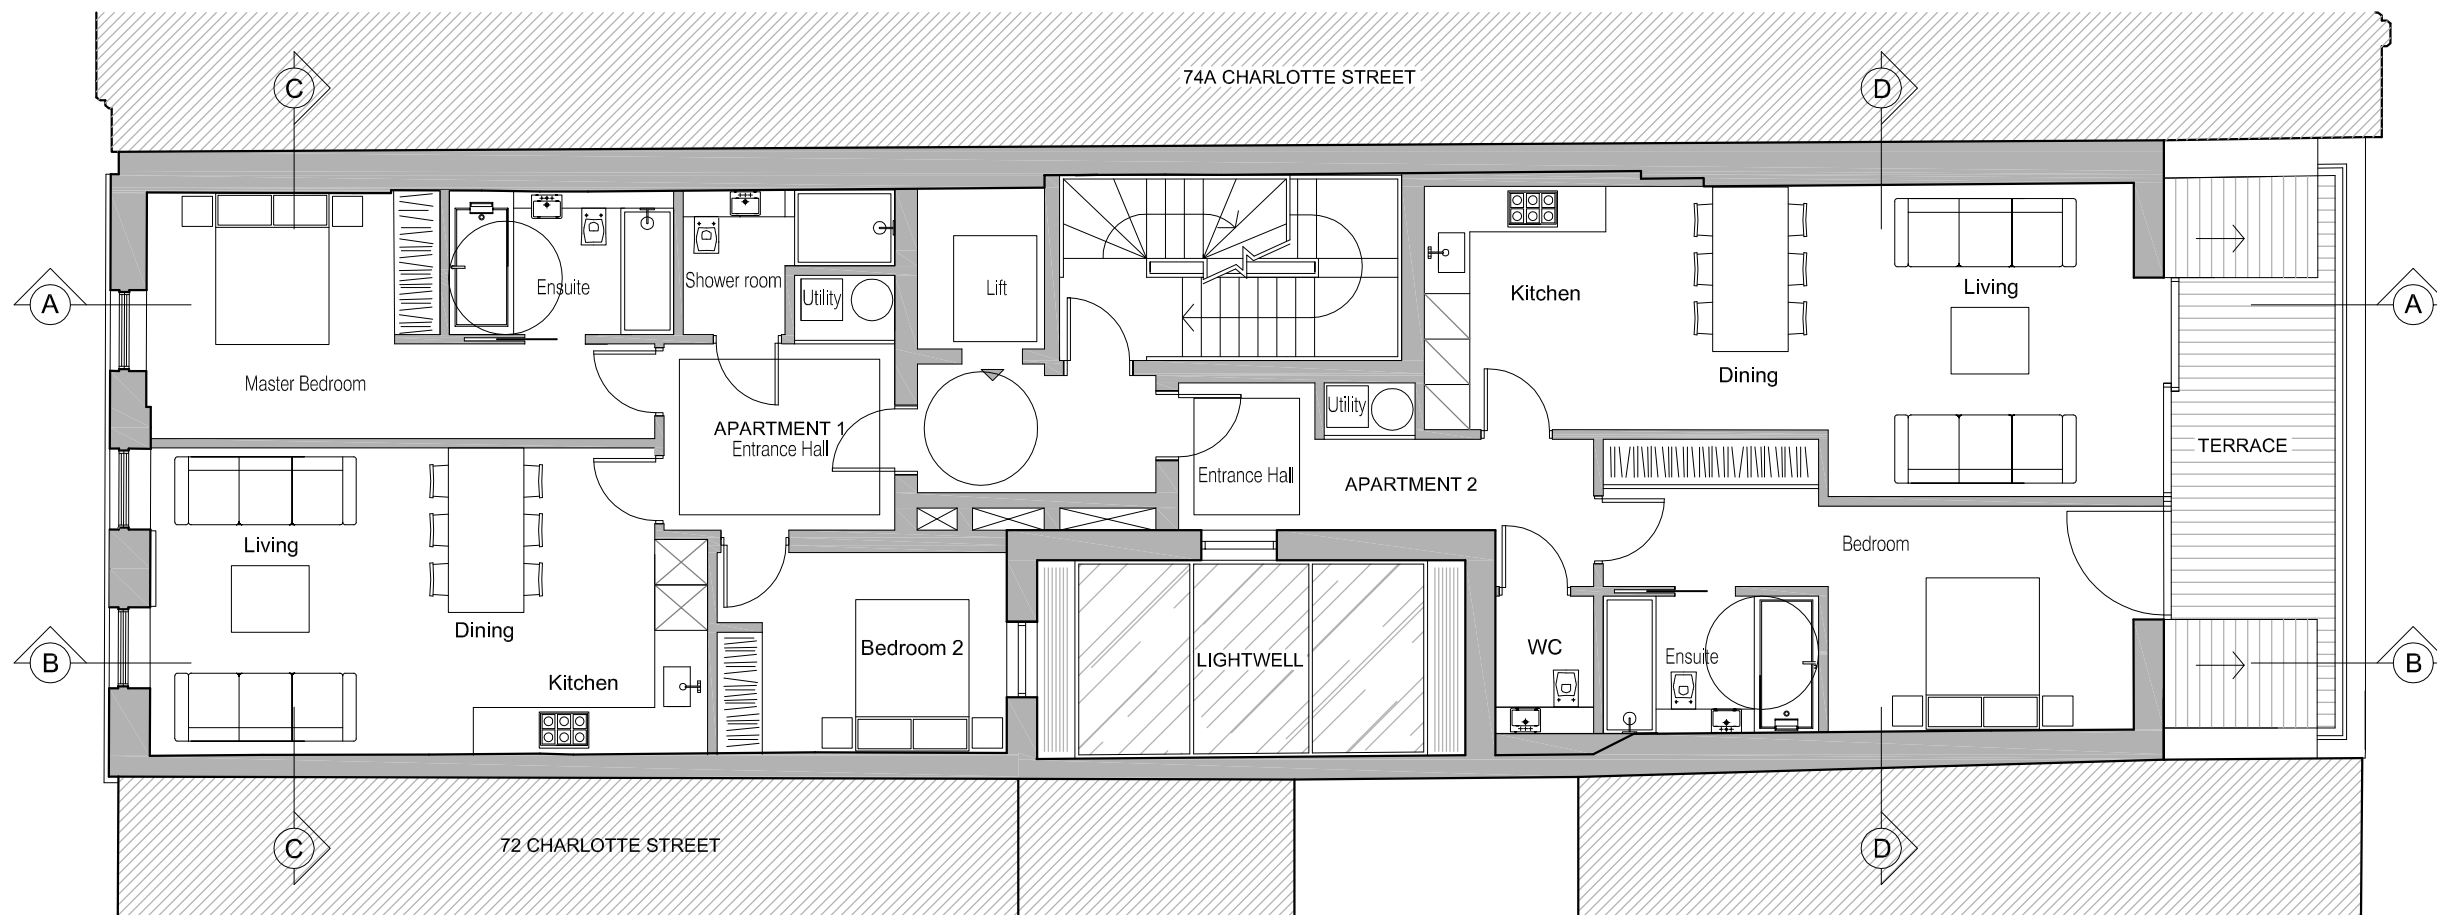

A	Overall building massing reduced.	12.03.27	TB	KM
---	-----------------------------------	----------	----	----

PLANNING

Do not scale from this drawing. Check all dimensions and areas on site.

**darling
associates**

Greencourt House, 15 Francis Street, London, SW1P 1DH
 t: 020 7630 0500 f: 020 7630 9039 e: mail@darlingassociates.net

- Project:
- 74 Charlotte Street
 - London W1
- Title:
- First Floor Plan
 -

Project No:	Drawing No:	Revision:			
• 11012	• (PL)011	• A			
Scale:	1:50 @ A1	1:100 @ A3	CAD File No: (PL)011		
Date:	2012.02.13	Drawn:	TB	Issue:	KM

The design is the copyright of darling associates limited