

**MATERIALS LIST**

B	Elevation updated in line with changes to 3rd & 4th floors.	12.08.06	TB	KM
A	Overall building massing reduced.	12.03.12	TB	KM

**PLANNING**

Do not scale from this drawing. Check all dimensions and areas on site

**darling associates**

Greenleaf House 15 Francis Street London SW1P 1DT  
t: 020 7630 0500 f: 020 7630 9059 e: mail@darlingassociates.net


- Project:
- 74 Charlotte Street
  - London W1
- Title:
- Roof elevation and chimney detail

Project No:	Drawing No:	Revision:
14068	(PL)06	-
Scale:	1:50 @ A1	1:100 @ A3
Client:	2014.11.17	Drawn: JS
Issue:		Issue: GW


The design is the copyright of darling associates limited



1 South West Elevation  
SCALE 1:100@A1

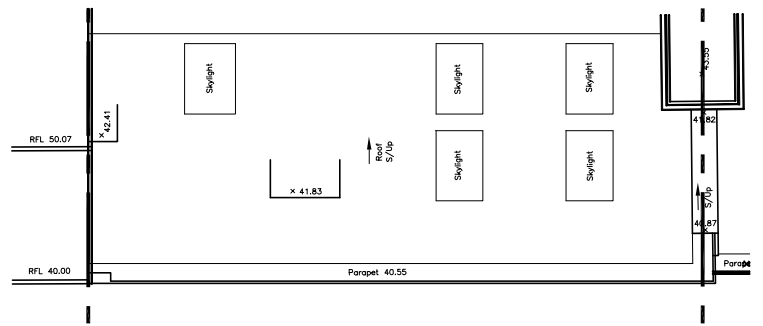


4 Surveyors plan  
SCALE 1:200@A1

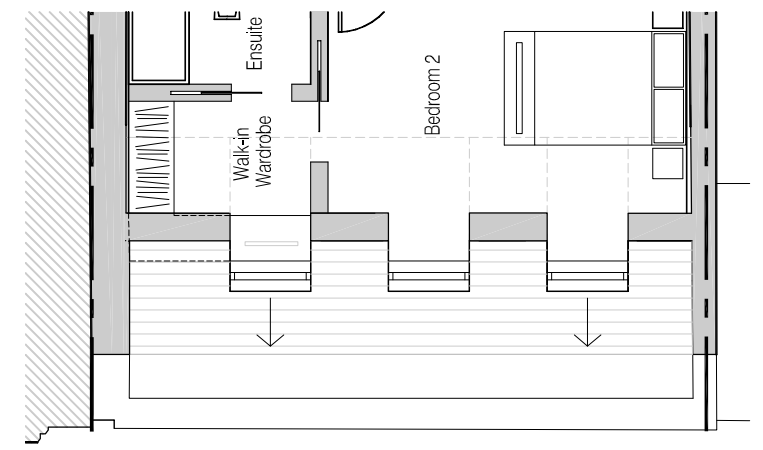

3 Level four floor plan  
SCALE 1:200@A1



2 Mansard roof elevation  
SCALE 1:200@A1

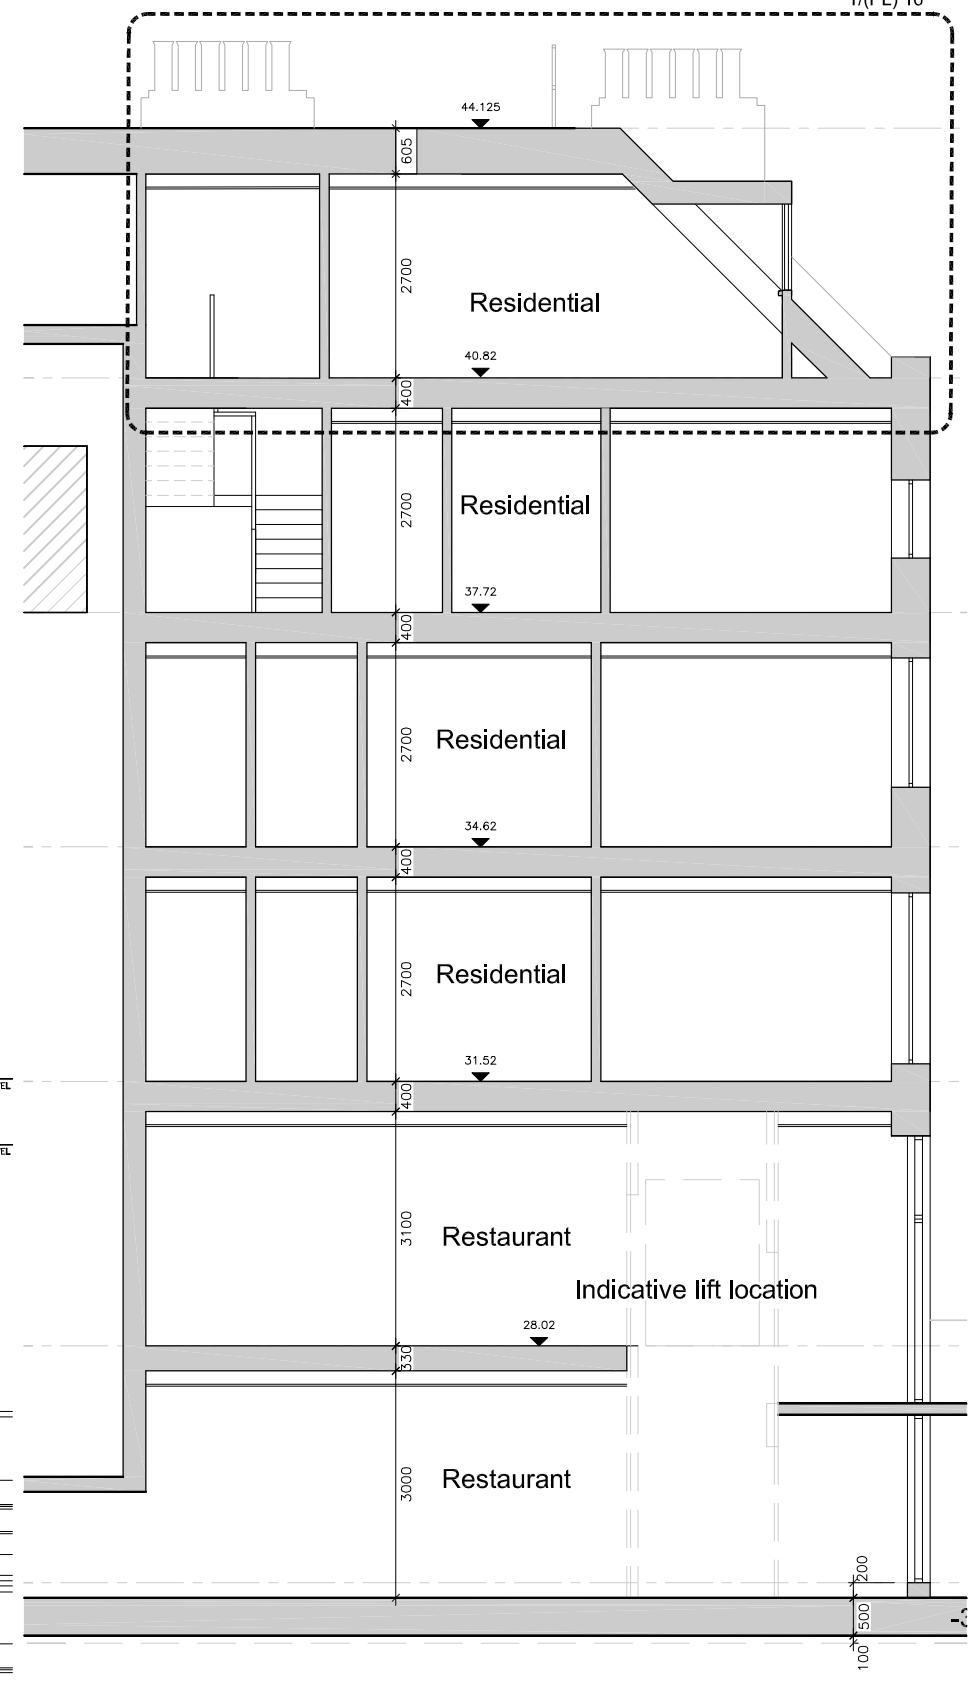

5 Section  
SCALE 1:500@A1