


NOTES
 CONTRACTORS MUST VERIFY ALL DIMENSIONS ON SITE BEFORE COMMENCING ANY WORK ON SHOP DRAWINGS
 DO NOT SCALE FROM THIS DRAWING
 MCBAINS COOPER CONSULTING LTD COPYRIGHT

BIM TRANSMITTAL DISCLAIMER
 MCBAINS COOPER CONSULTING LTD MAKES NO EXPRESS OR IMPLIED WARRANTIES WITH RESPECT TO THE CHARACTER, FUNCTION, OR CAPABILITIES OF THE DATA (INCLUDING OF 3RD PARTY DATA INCORPORATED WITHIN), OR THE SUITABILITY OF THE DATA FOR ANY PARTICULAR PURPOSE BEYOND THOSE ORIGINALLY INTENDED BY MCBAINS COOPER CONSULTING LTD. PLEASE REFER TO OUR STANDARD TERMS AND CONDITIONS FOR FURTHER DETAILS.

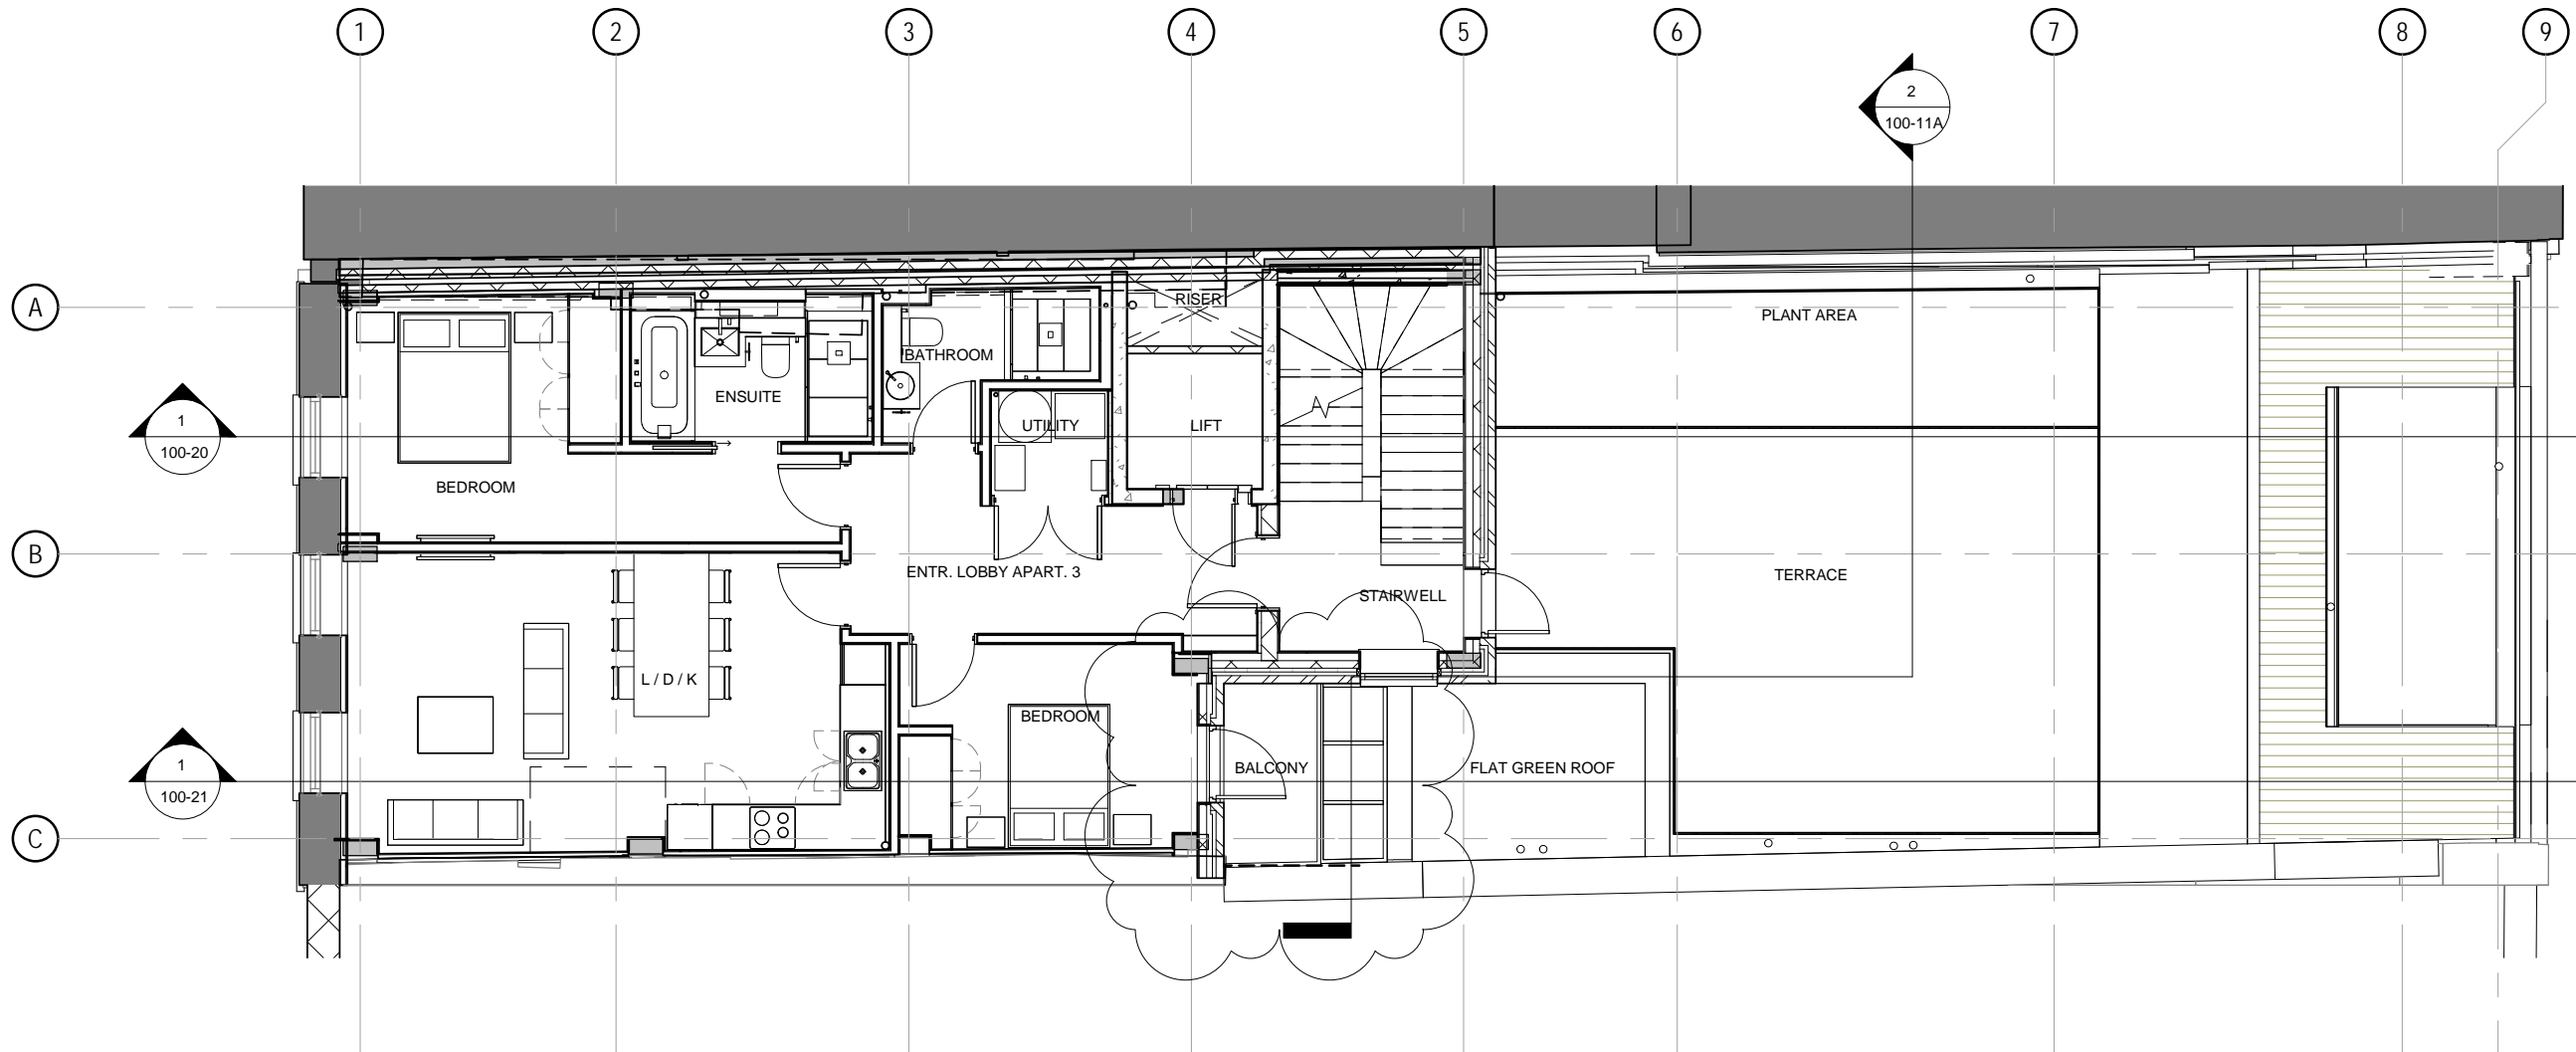

| | | | |
|--------------------------------|---------------------------------|----------|------|
| C | WINTER GARDEN & BALCONIES ADDED | 05/10/15 | MF |
| B | PLANNING AMENDMENTS | 22/07/15 | MF |
| A | PLANNING ISSUE | 16/06/15 | MF |
| REV | AMENDMENT | DATE | CHKD |
| DRAWING STATUS PLANNING | | | |



MCBAINS COOPER CONSULTING LTD.
 120 OLD BROAD STREET LONDON EC2N 1AR
 TELEPHONE: 020 7786 7900 FACSIMILE: 020 7786 7999

CLIENT
KAHUNA

PROJECT
 74 Charlotte Street

DRAWING TITLE
 Second Floor Plan PLANNING

ARCHITECTURE

| | | | |
|--------------|----------|---------|--------|
| SCALE | DRAWN BY | CHECKED | DATE |
| 1 : 100 @ A3 | LF | MF | JUN 15 |

| | |
|-----------------|----------|
| DRAWING NUMBER | REVISION |
| 57802 / 100-04A | C |

1 AR-Level 2_2nd_Floor_Apartment_Plan PLANNING A
 1 : 100