


LOWER GROUND FLOOR PLAN - (AS EXISTING)

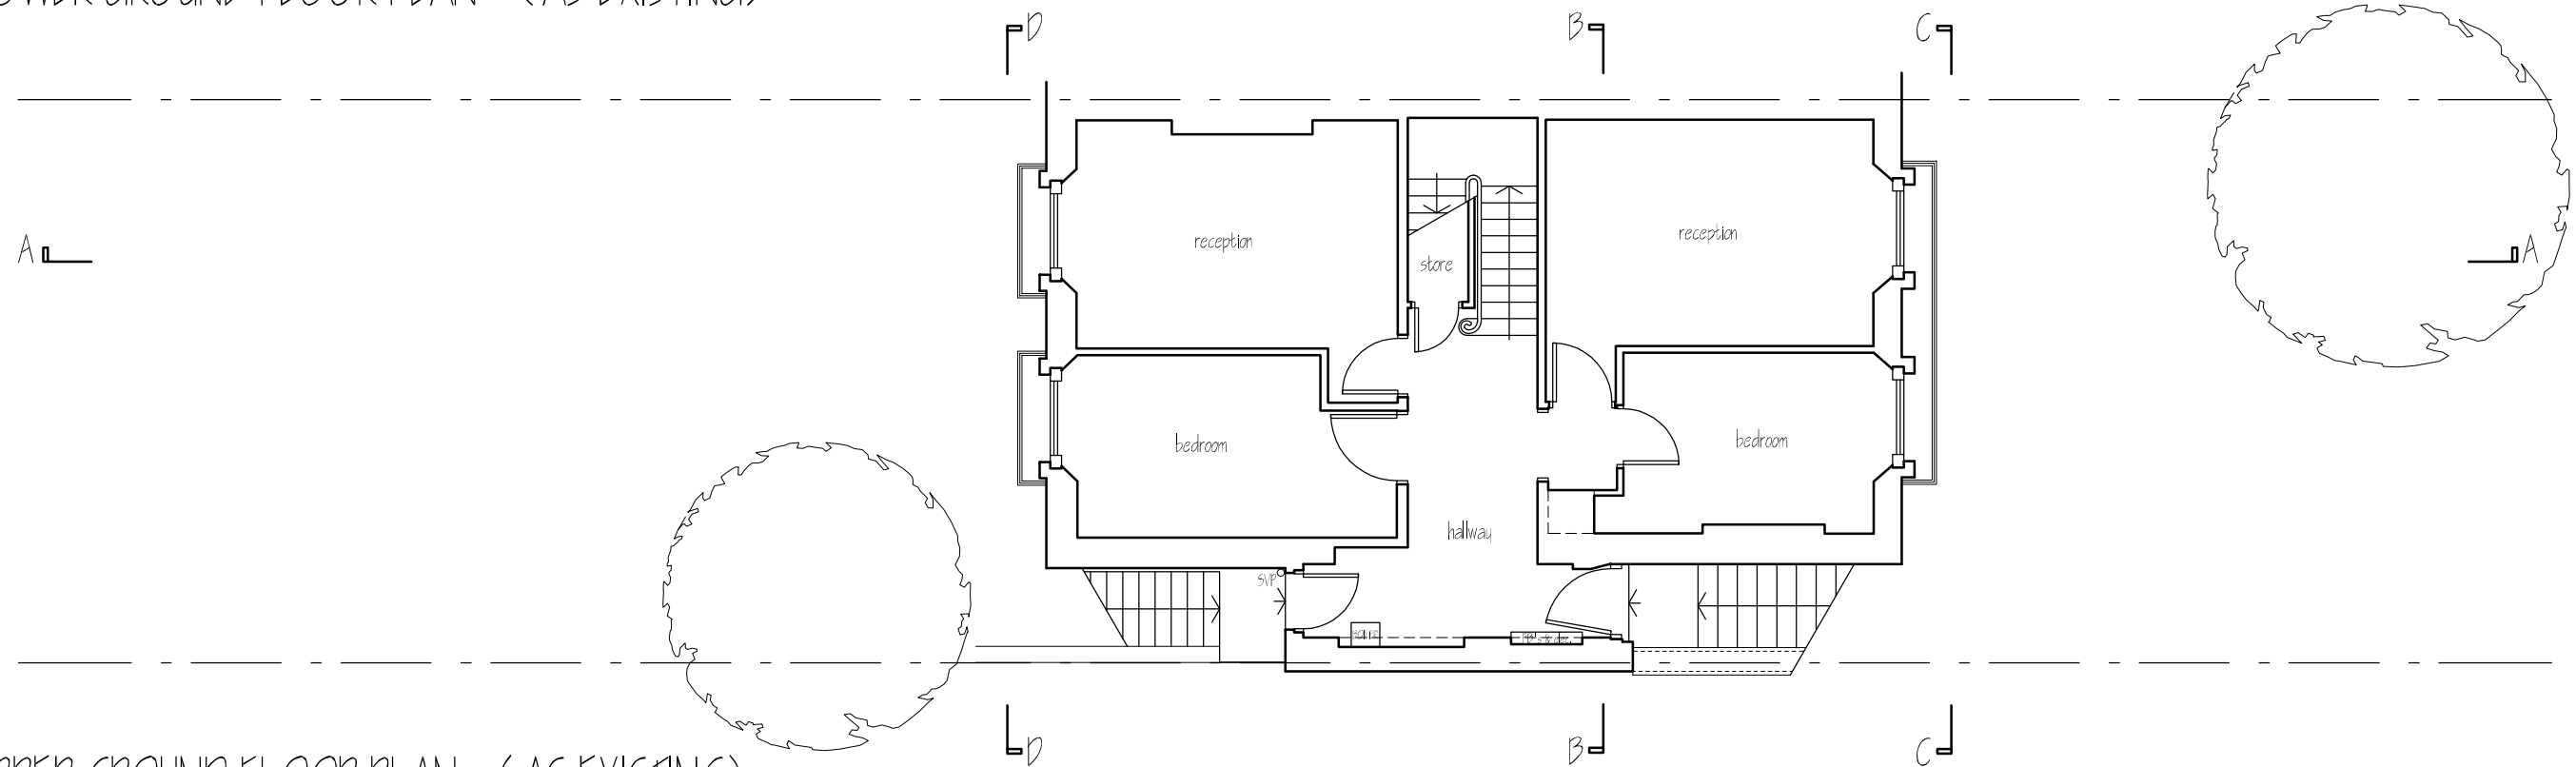

UPPER GROUND FLOOR PLAN - (AS EXISTING)

REV. A	
--------	--

Matthew J. Scholes
5 Arches Design & Planning
 50 Oak Road, Gilton
 Peterborough - PE6 7LD
 Tel. 07788 721 131
 angescholes@hotmail.com

Project: 13 St. Augustines Road
 Camden, London
 NW1 9RL

Client: Mr. K. Lawal

Scale: 1:100
 Date: Aug. 2013

Drawing Title: PREMISES AS EXISTING
 Drawing No.: 5ADP 566-01
 SHEET 1 OF 6