


FIRST FLOOR PLAN - (AS EXISTING)

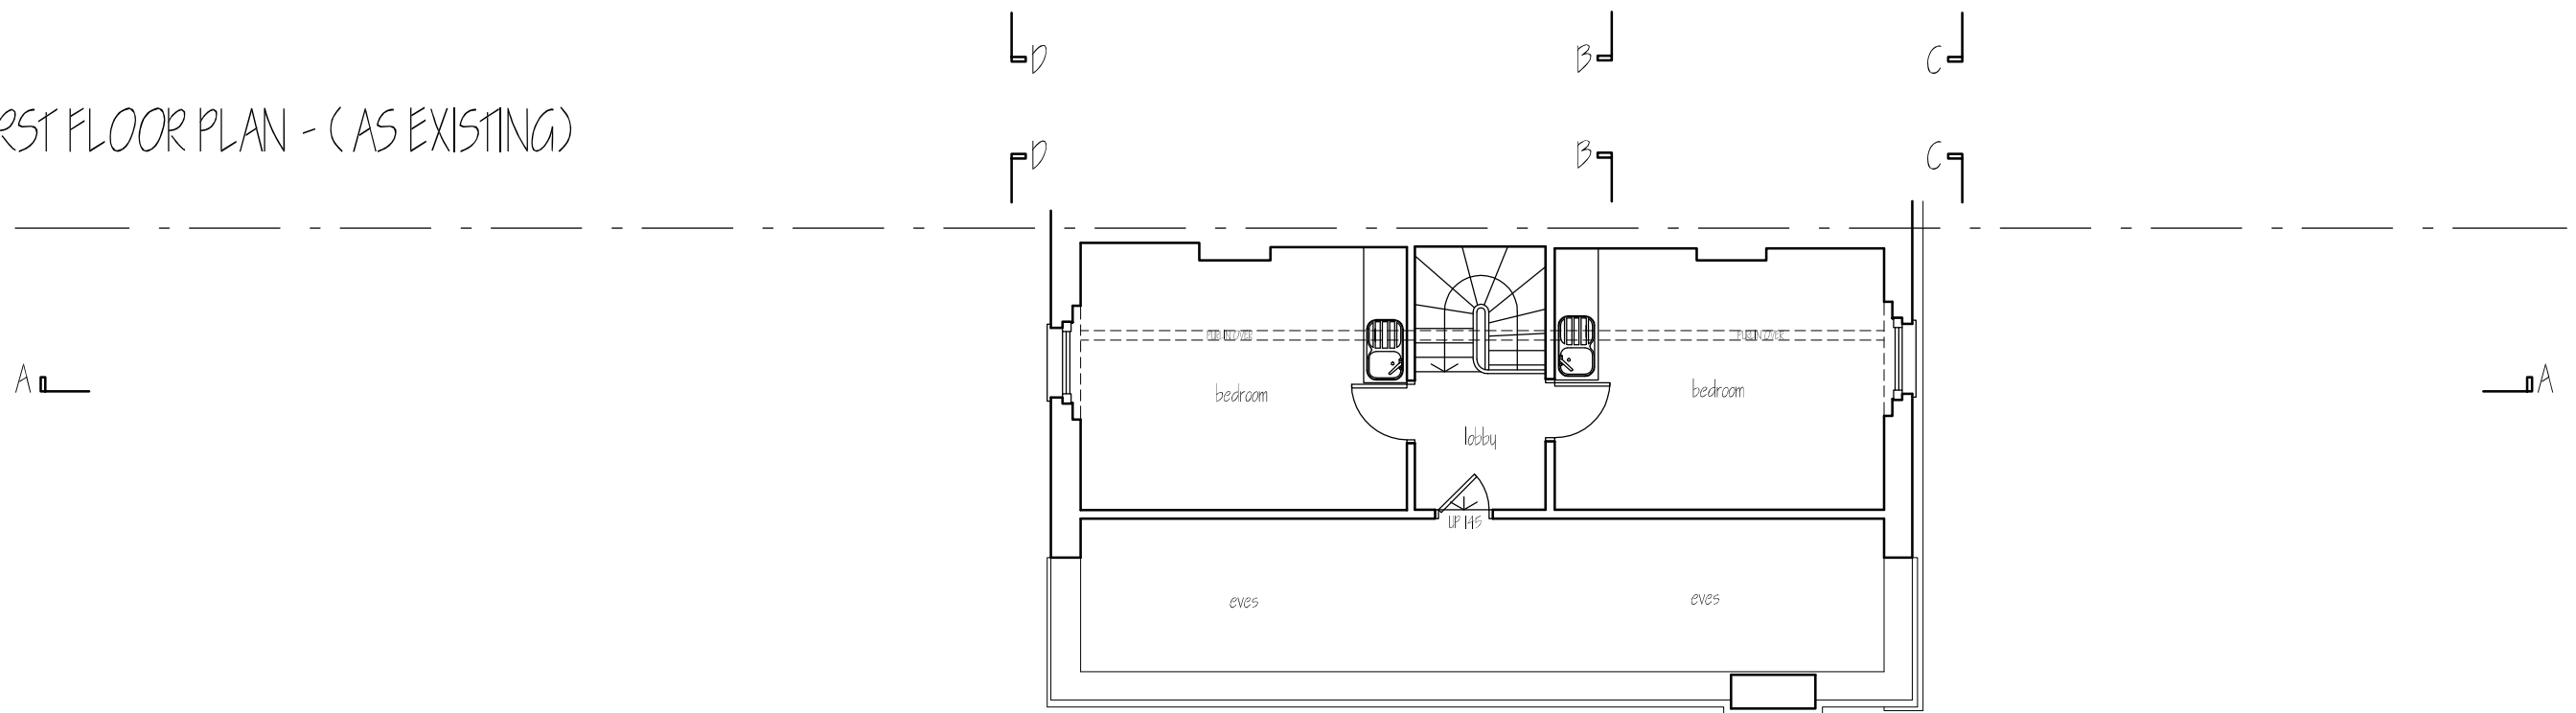

SECOND FLOOR PLAN - (AS EXISTING)

Matthew J. Scholes 5 Arches Design & Planning 50 Oak Road, Gilton Peterborough - PE6 7LD Tel. 07788 721 131 angeschole@hotmail.com	Project: 13 St. Augustines Road Camden, London NW1 9RL	Client: Mr. K. Lawal	Scale: 1:100	REV. A
			Date: Aug. 2013	Drawing Title: PREMISES AS EXISTING
			Drawing No.: 5ADP 566-01	SHEET 2 OF 6