




FRONT ELEVATION C-C - (AS EXISTING)

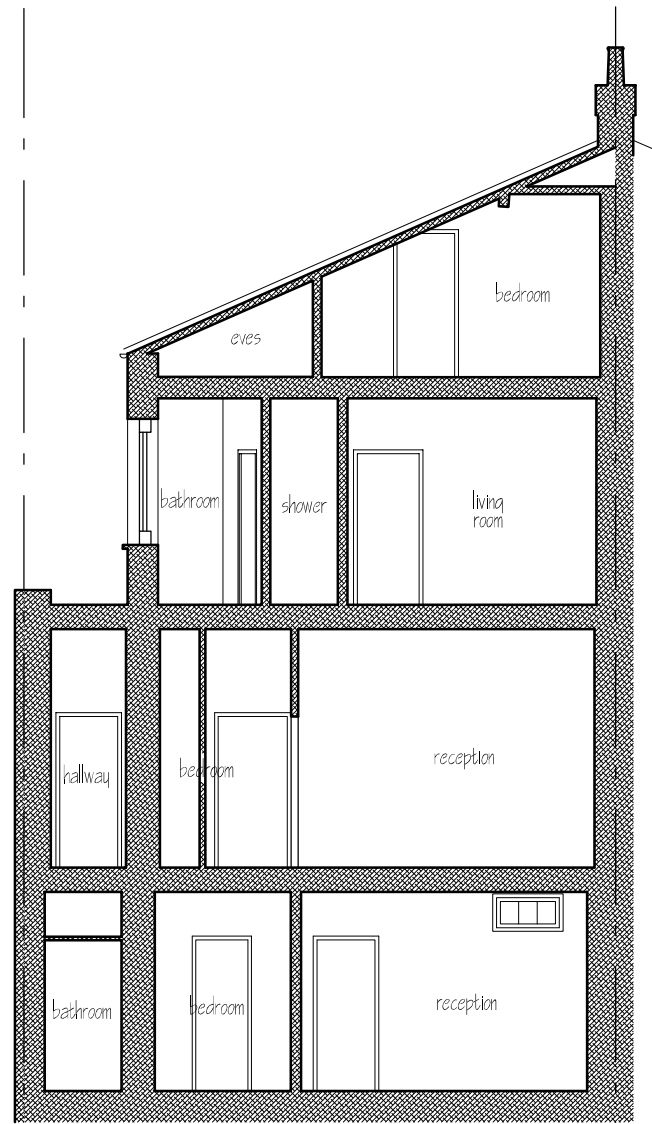

CROSS SECTION B-B - (AS EXISTING)



REAR ELEVATION D-D - (AS EXISTING)

<p>Matthew J. Scholes 5 Arches Design & Planning 50 Oak Road, Gilton Peterborough - PE6 7LD Tel. 07788 721 131 angeschole@hotmail.com</p>	<p>Project: 13 St. Augustines Road Camden, London NW1 9RL</p>	<p>Client: Mr. K. Lawal</p>	REV. A	<p>Drawing Title: PREMISES AS EXISTING</p>
			<p>Scale: 1:100</p>	
			<p>Date: Aug. 2013</p>	<p>SHEET 3 OF 6</p>