

**SITE**  
SCALE 1:100

**GROUND FLOOR**


SCALE 1:50

NO.	DATE	DRAWING REVISION	BY	CHKD BY
PROPOSED DEVELOPMENT AT				
22 INGLEWOOD ROAD NW6 1QZ				PROJECT NO. 0000

ON BEHALF OF:  
PETER SYKES

DRAWING TITLE:  
EXISTING PLAN  
GROUND FLOOR


DRAWN BY RGB	CHECKED BY	DRAWING NO. 0000-001	REV. NO. -
-----------------	------------	-------------------------	---------------

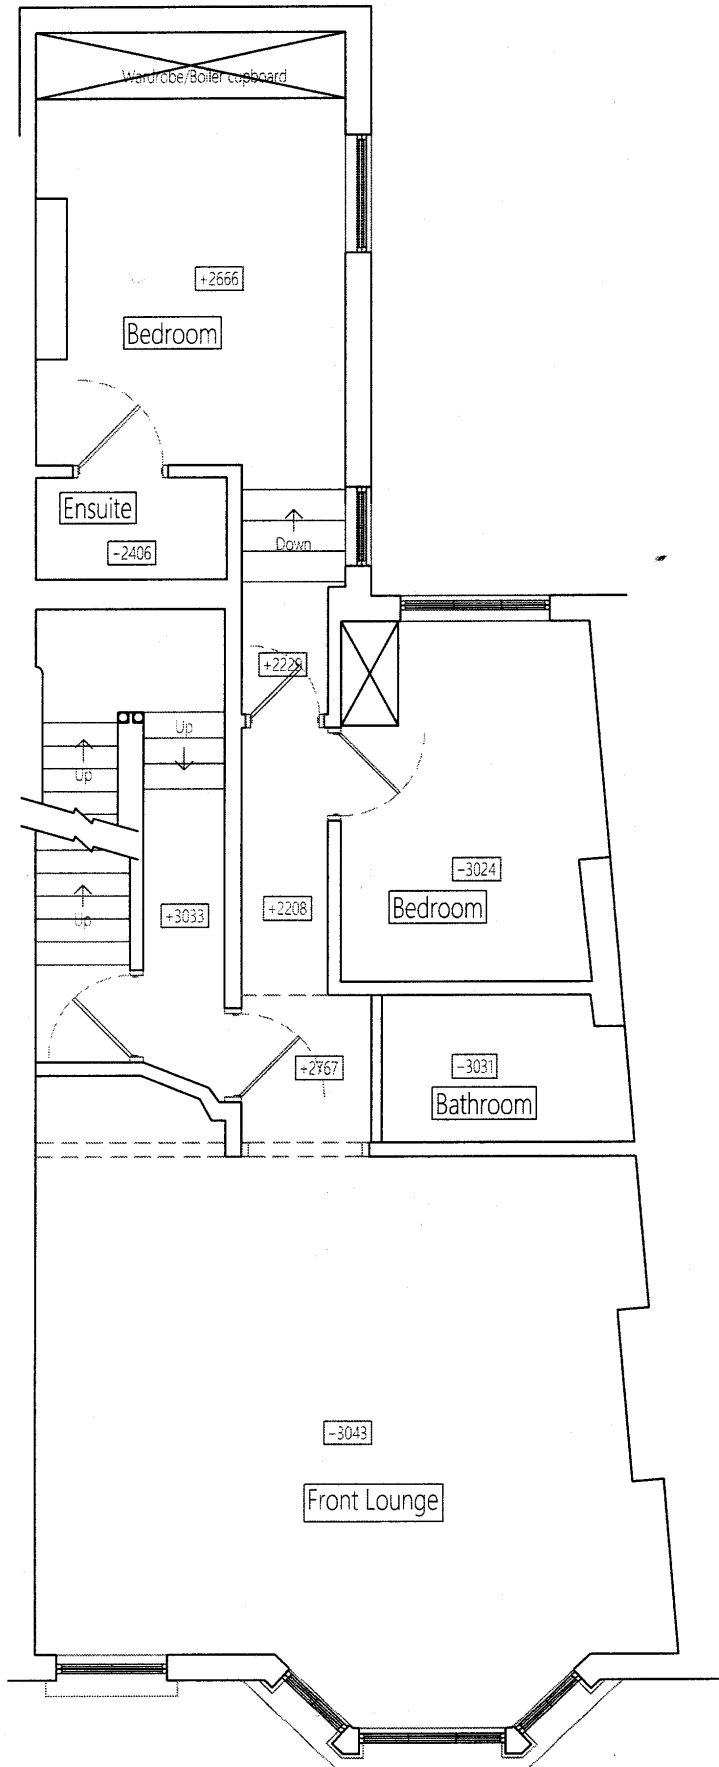

**FIRST FLOOR**  
Scale 1:50

REV.	DATE	DRAWING DESCRIPTION	BY	CHECKED
PROPOSED DEVELOPMENT AT				PROJECT No.
22 INGLEWOOD ROAD				0000
NW6 1QZ				
ON BEHALF OF:				
PETER SYKES <sup>1</sup>				
DRAWING TITLE:				
EXISTING PLAN				
FIRST FLOOR				

DRAWN BY	CHECKED BY	DRAWING NO.	REV. NO.
RGB		0000-101	-
SCALE: 1:50 @ A3	DATE		

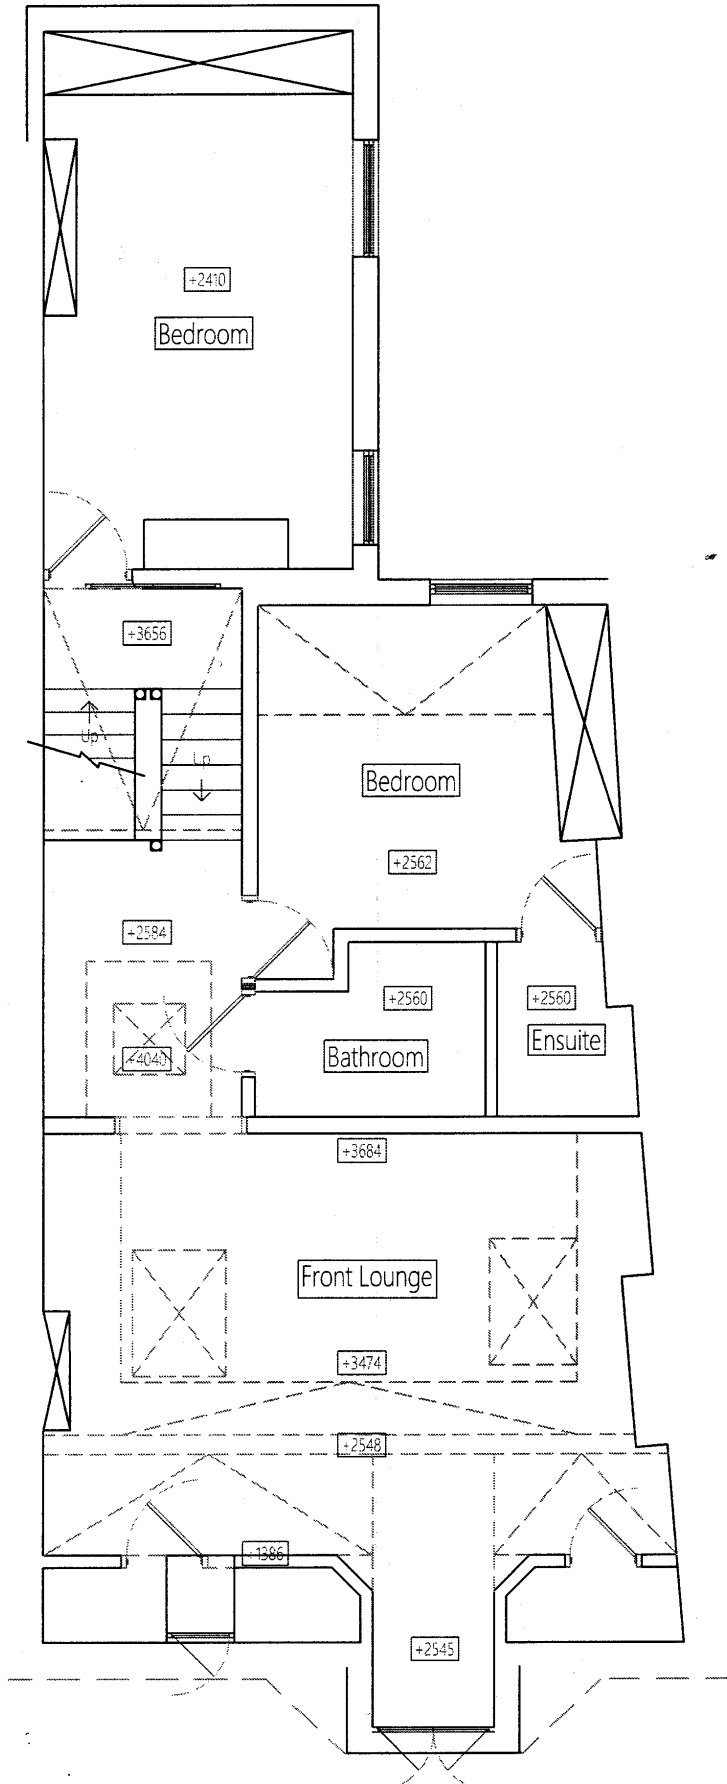


# SECOND FLOOR

Scale 1:50

REV.	DATE	DRAWING REVISIONS	BY	CHECKED
PROPOSED DEVELOPMENT AT				PROJECT No.
22 INGLEWOOD ROAD				0000
NW6 1QZ				
ON BEHALF OF:				
PETER SYKES				

DRAWING TITLE:  
 EXISTING PLAN  
 SECOND FLOOR

DRAWN BY	CHECKED BY	DRAWING No.	REV No.
RGB		0000-201	-
SCALE 1:50	DATE		
1:25/0/A3			

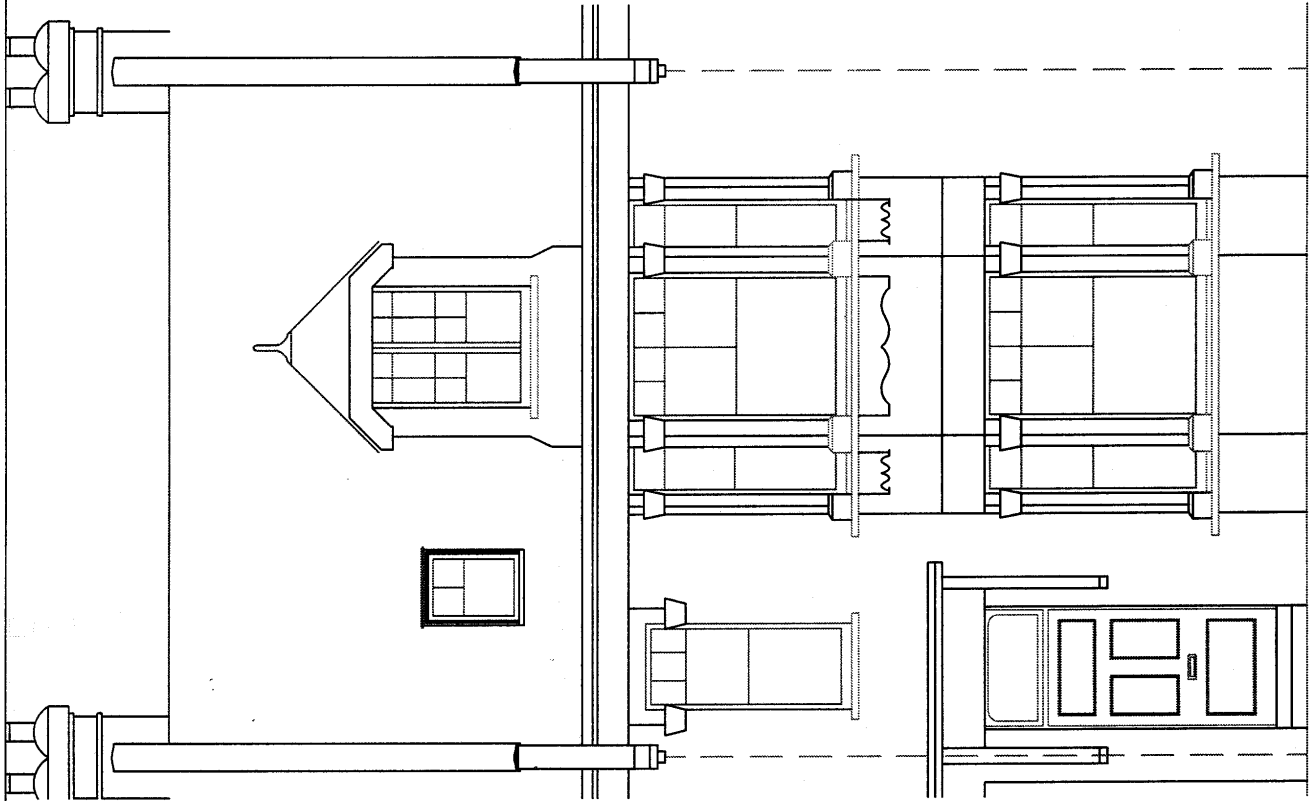

DATE	DESIGNED BY	PROJECT NO.
PROPOSED DEVELOPMENT AT		
22 INGLEWOOD ROAD		
NW6 1QZ		
ON BEHALF OF		
PETER SYKES		
DRAWING TITLE		
FRONT ELEVATION		

DRAWN BY	CHECKED BY	REVISION
RGB		
1:50@A3		0000-E01

**FRONT**  
Scale 1:50