


01 SITE PLAN
SCALE 1:200 @ A1

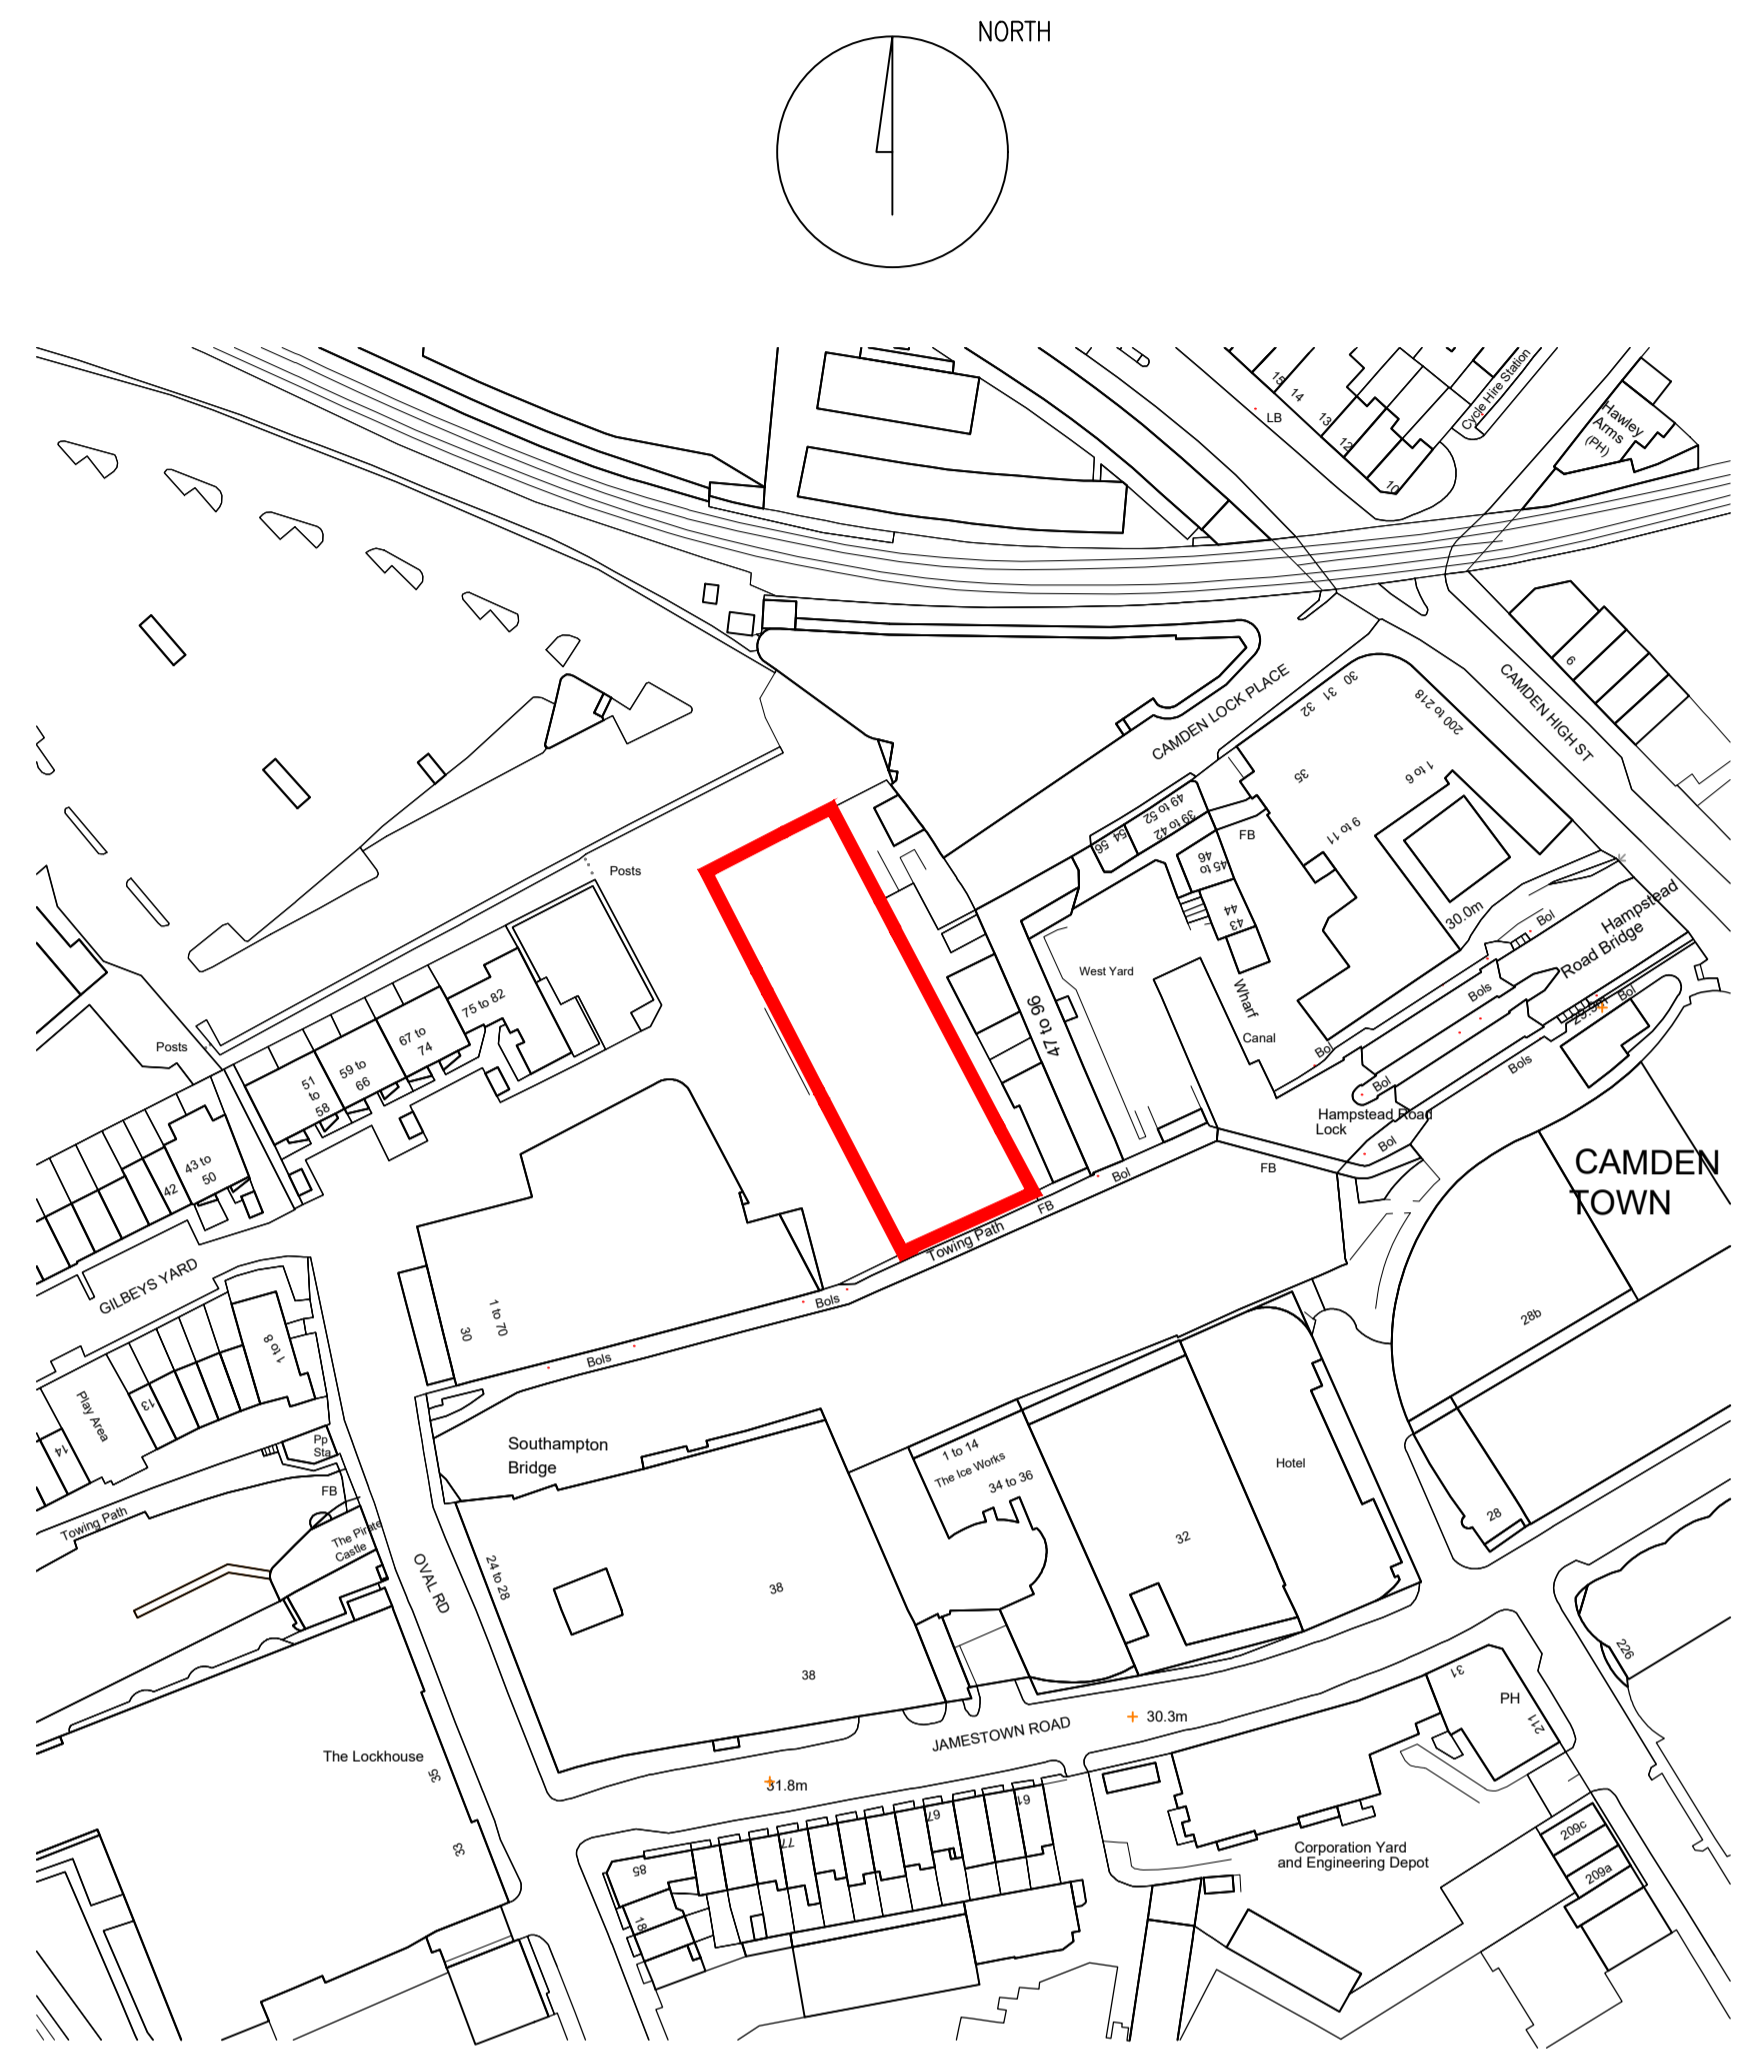

02 LOCATION PLAN
SCALE 1:1250 @ A1

Status: **PLANNING**

Revisions:

Notes



MRD
MOORLEY RICHARDSON DESIGN - LONDON
block K, 175 bermondsey st, london se1 3uw
t:0207 407 8033 www.mrd-london.co.uk

Project
ASSOCIATED PRESS
THE INTERCHANGE, OVAL RD
LONDON NW1 7DZ
Drawing Title
SITE AND LOCATION PLAN

Scale	AS SHOWN	Date	OCTOBER 2015
Drawn By	S.RICHARDSON	Checked	C.MOORLEY
Job No.	1544PY	Drawing No.	PL.01
DO NOT SCALE FROM THIS DRAWING. ALL DIMENSIONS TO BE CHECKED ON SITE.			