


01 GROUND FLOOR PLAN EXISTING
SCALE 1:100 @ A1



02 PHOTO

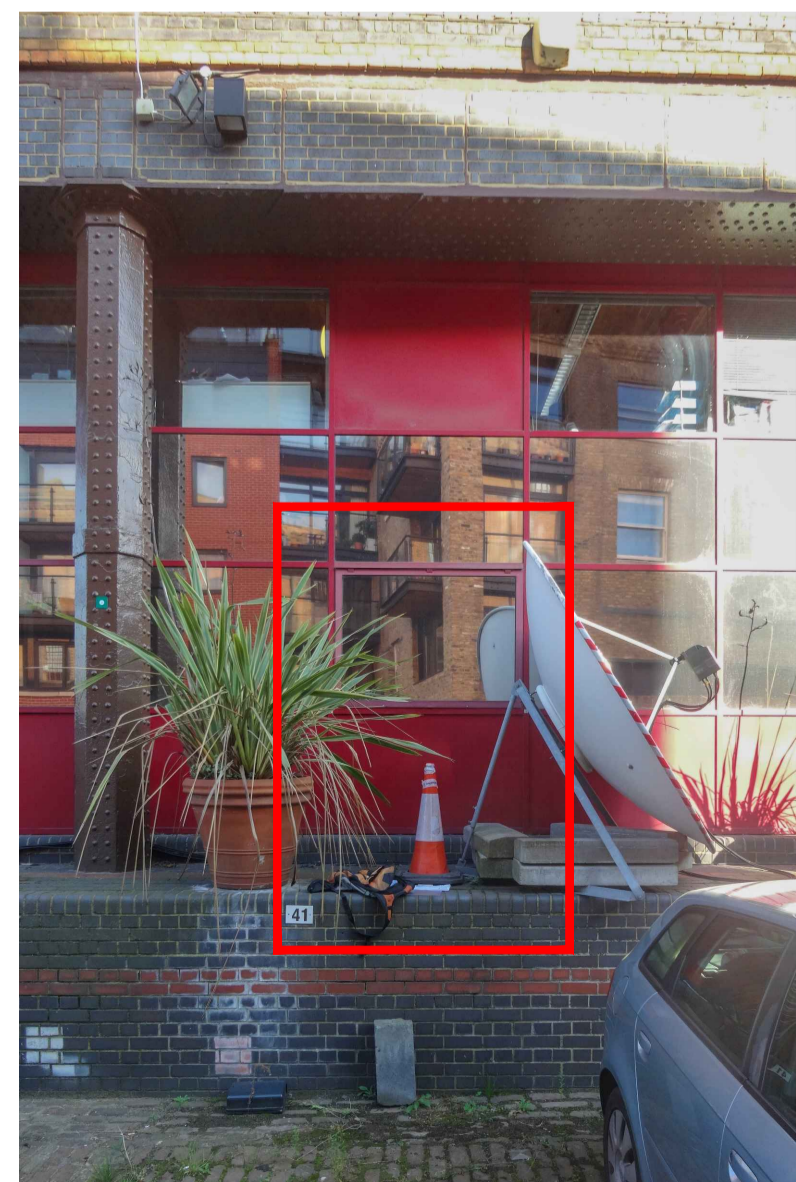

03 PHOTO



04 PHOTO



Project
ASSOCIATED PRESS
THE INTERCHANGE, OVAL RD
LONDON NW1 7DZ
Drawing Title
EXISTING PLAN

Scale	1:100 @ A1	Date	OCTOBER 2015
Drawn By	S.RICHARDSON	Checked	C.MOORLEY
Job No.	1544PY	Drawing No.	PL.02
		Rev.	

DO NOT SCALE FROM THIS DRAWING. ALL DIMENSIONS TO BE CHECKED ON SITE.