

ARCHITECTURAL CONSULTANTS:
 H.SOLAIMANI & N.DABIRI
 email address: h768@btinet.net.com n.dabiri@structec.co.uk
 contact: 07801445580 07877474354

PROJECT: 94 KILBURN HIGH ROAD NW6 4HS
 DRAWING NO: T10071500

TITLE: OS MAP
 SCALE: 1:1250

DATE: JULY 2015



ARCHITECTURAL CONSULTANTS:
 H.SOLAIMANI & N.DABIRI

email address: h768@btinet.net.com n.dabiri@structec.co.uk
 contact: 07801445580 07877474354


PROJECT: 94 KILBURN HIGH ROAD NW6 4HS

TITLE: BLOCK LOCATION PLAN


DRAWING NO: T10071501

SCALE: 1:400

DATE: JULY 2015

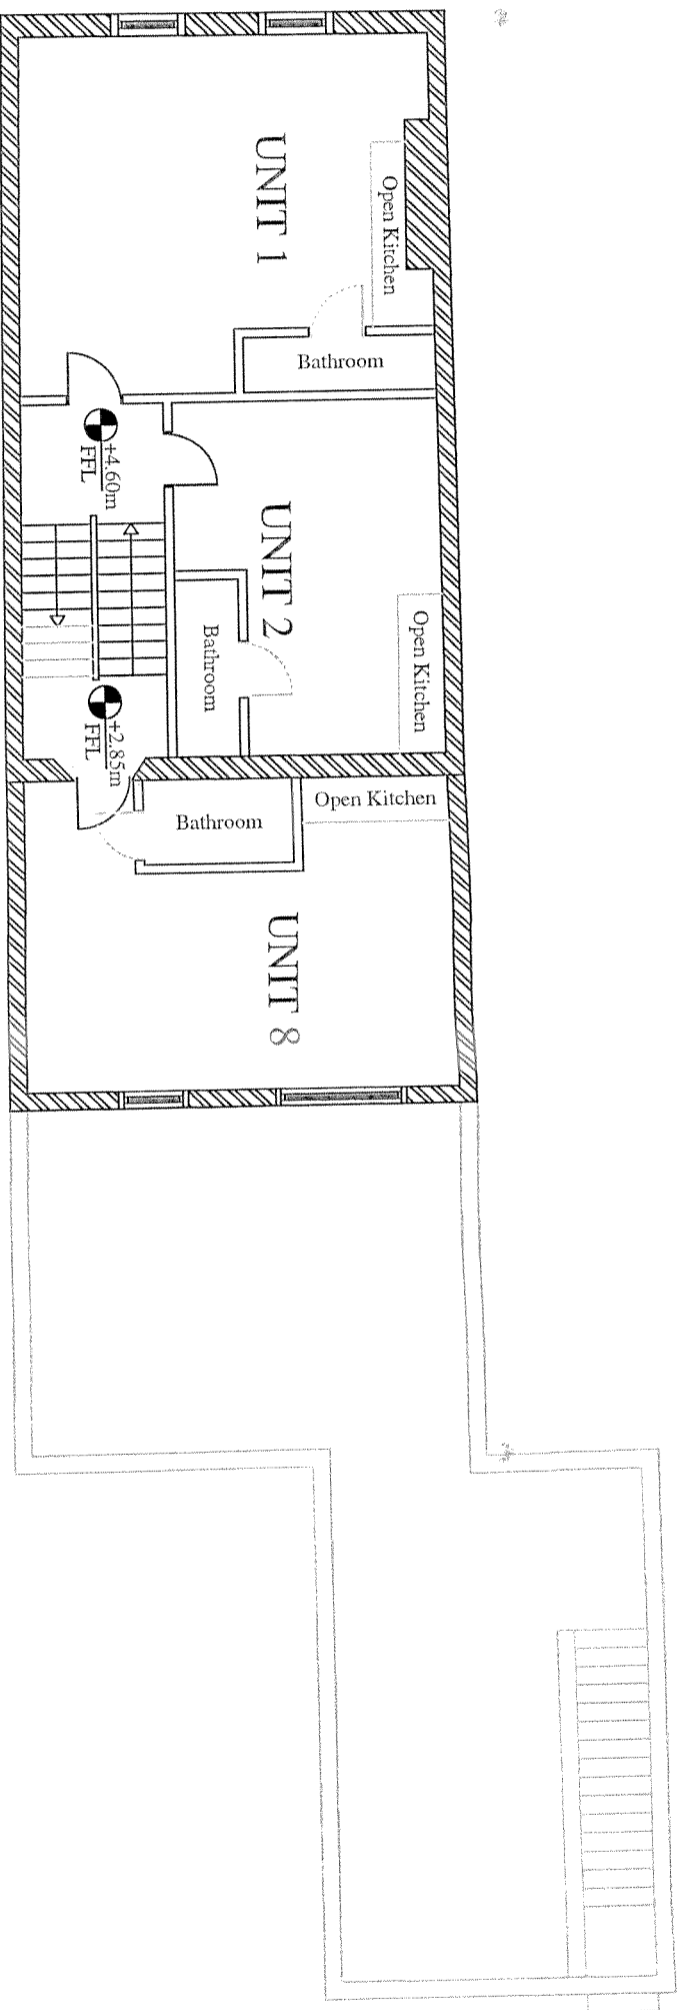

EXISTING SECOND FLOOR PLAN

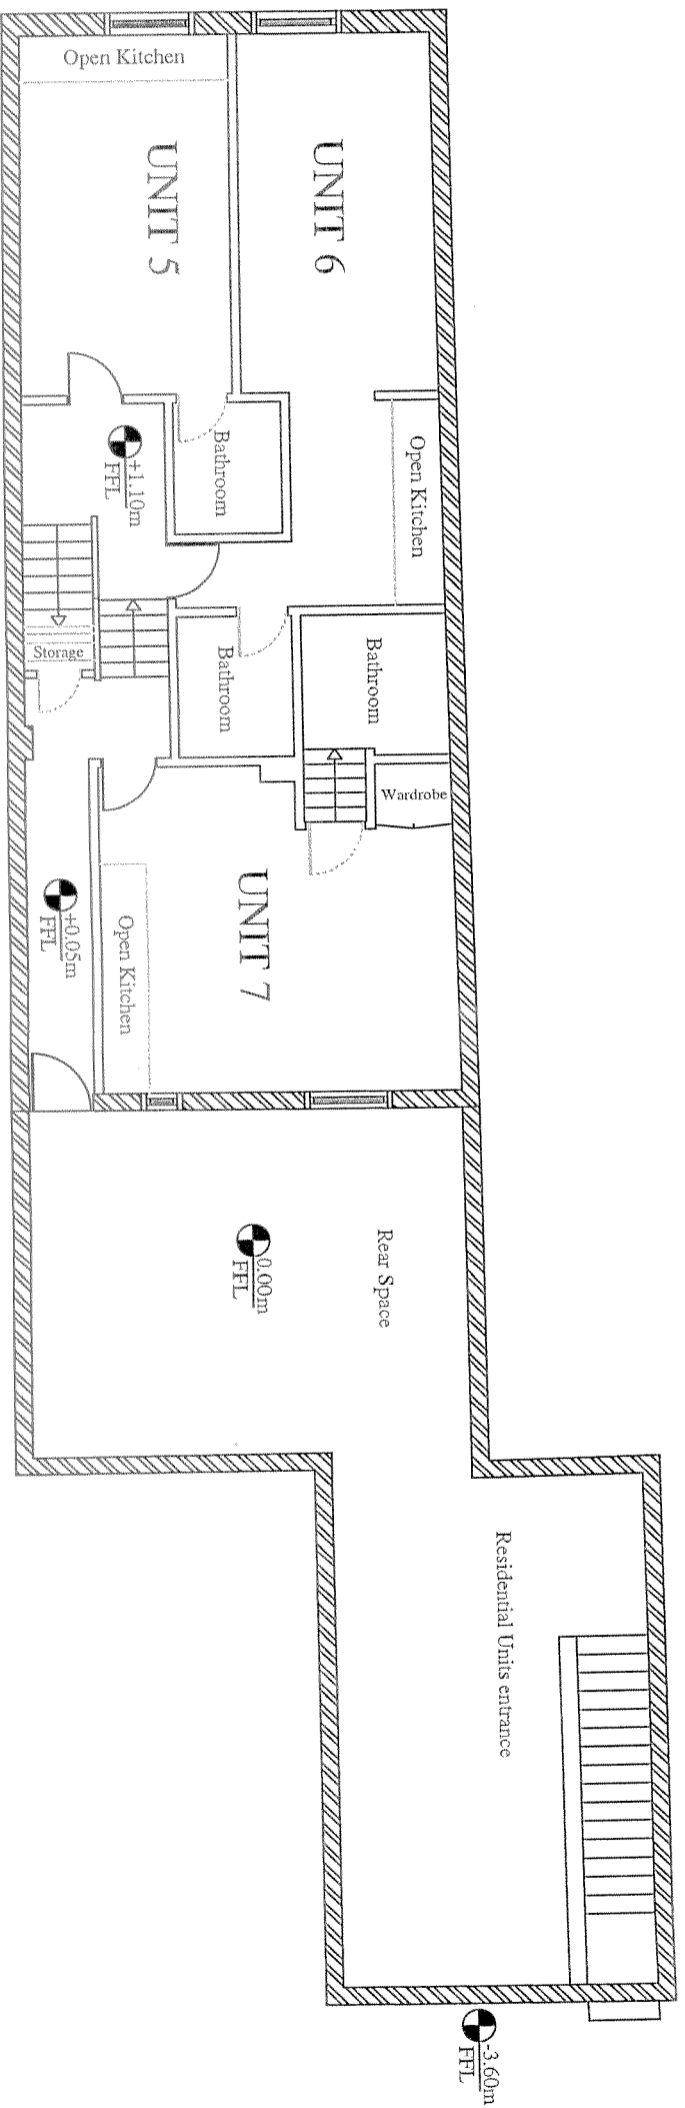


EXISTING FIRST FLOOR PLAN



ARCHITECTURAL CONSULTANTS:
 H.SOLAIMANI & N.DABIRI
 email address: h768@btinet.net.com n.dabiri@strucdec.co.uk
 contact: 07801445580 07877474354

PROJECT: 94 KILBURN HIGH ROAD NW6 4HS
 DRAWING NO: T10071502

TITLE: EXISTING FIRST & SECOND FLOOR PLANS
 SCALE: 1:100
 DATE: JULY 2015

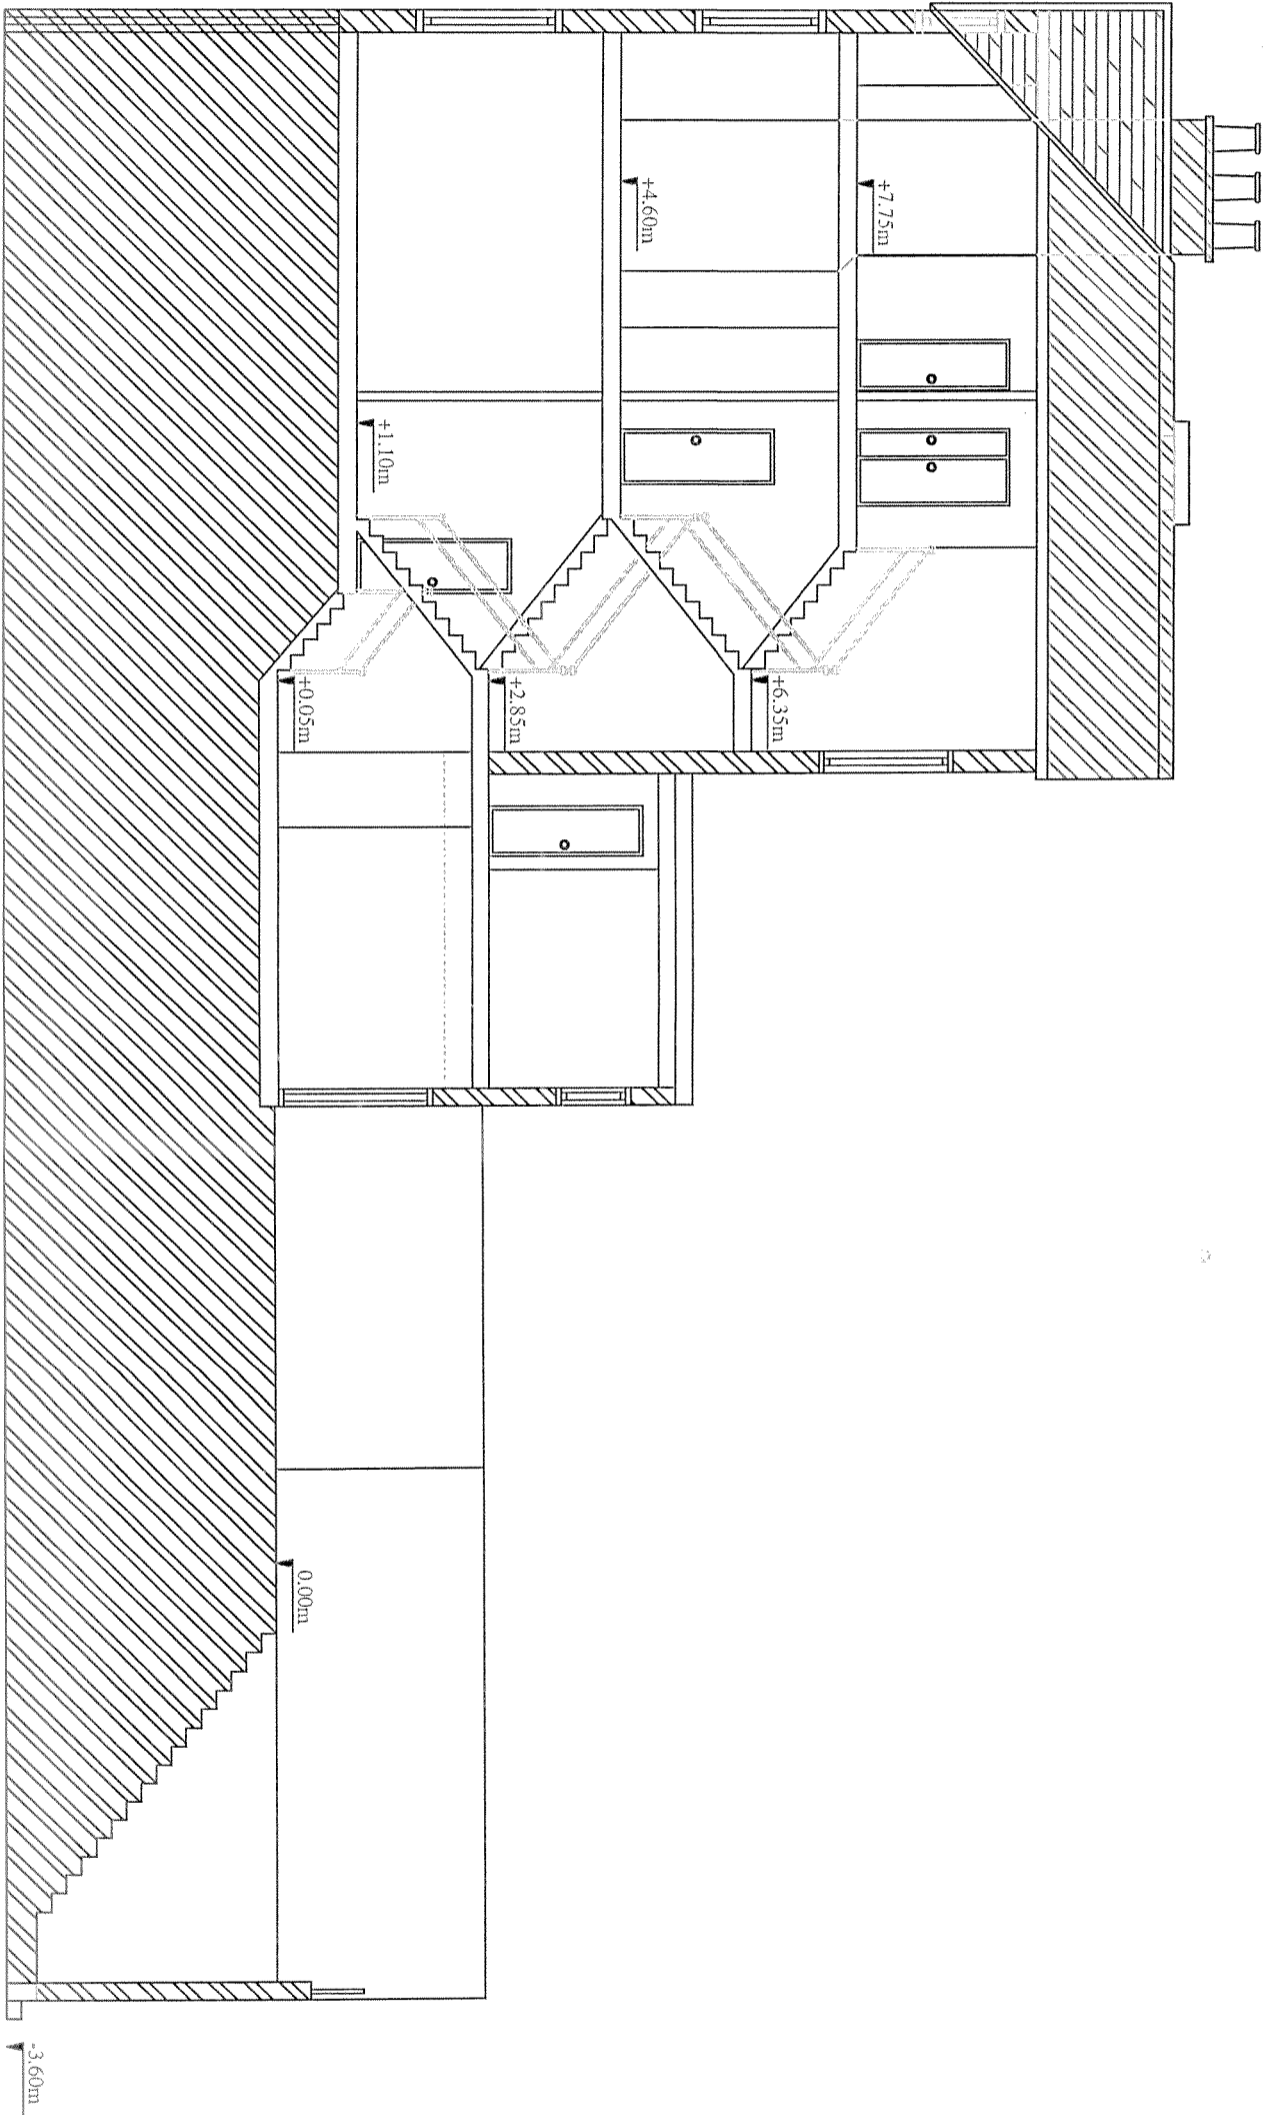


EXISTING SIDE/SECTIONAL ELEVATION




ARCHITECTURAL CONSULTANTS:
 H.SOLAIMANI & N.DABIRI
 email address: h768@btinternet.com n.dabiri@structec.co.uk
 contact: 07801445580 07877474354

PROJECT: 94 KILBURN HIGH ROAD NW6 4HS

TITLE: EXISTING SECTIONAL/SIDE ELEVATION
 SCALE: 1:100
 DATE: JULY 2015

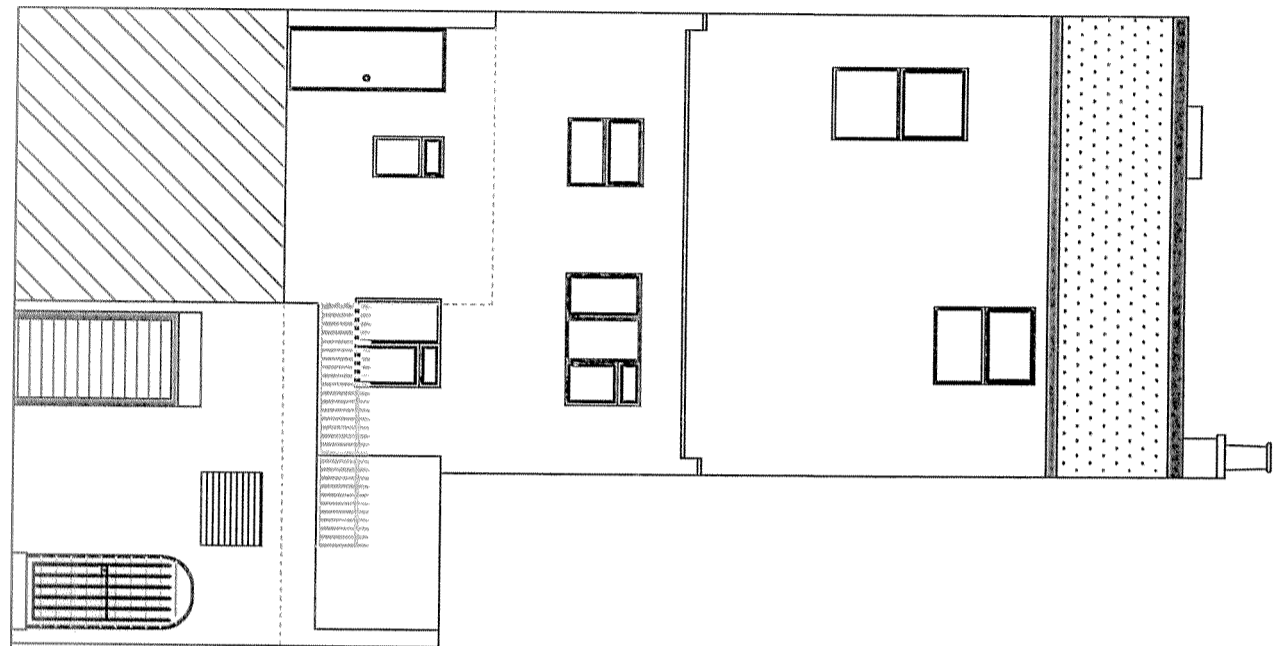

EXISTING REAR ELEVATION

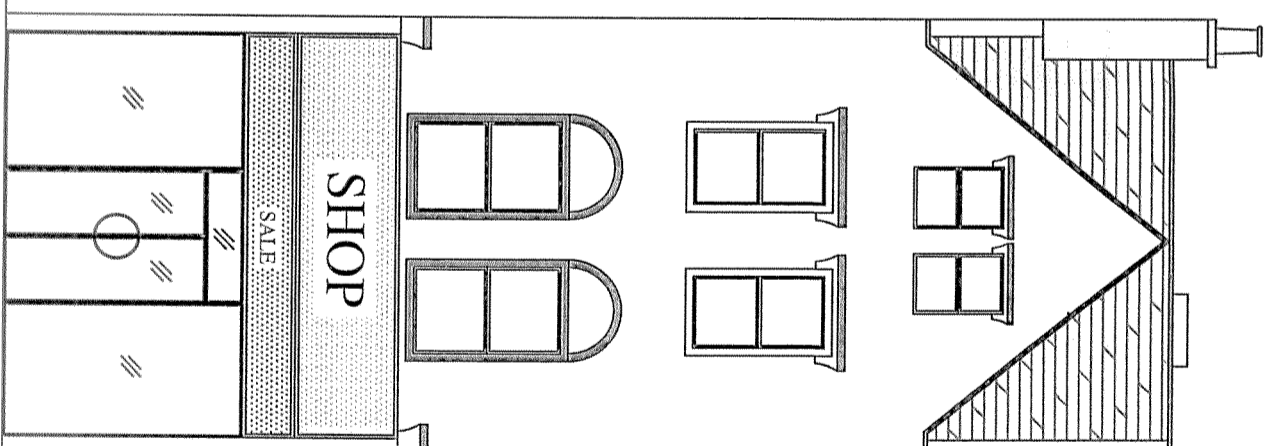

EXISTING FRONT ELEVATION



ARCHITECTURAL CONSULTANTS:
 H.SOLAIMANI & N.DABIRI
 email address: h768@btinternet.com n.dabiri@structec.co.uk
 contact: 07801445580 07877474354

PROJECT: 94 KILBURN HIGH ROAD NW6 4HS

TITLE: EXISTING FRONT & REAR ELEVATIONS

DRAWING NO: T10071505

SCALE: 1:100

DATE: JULY 2015