



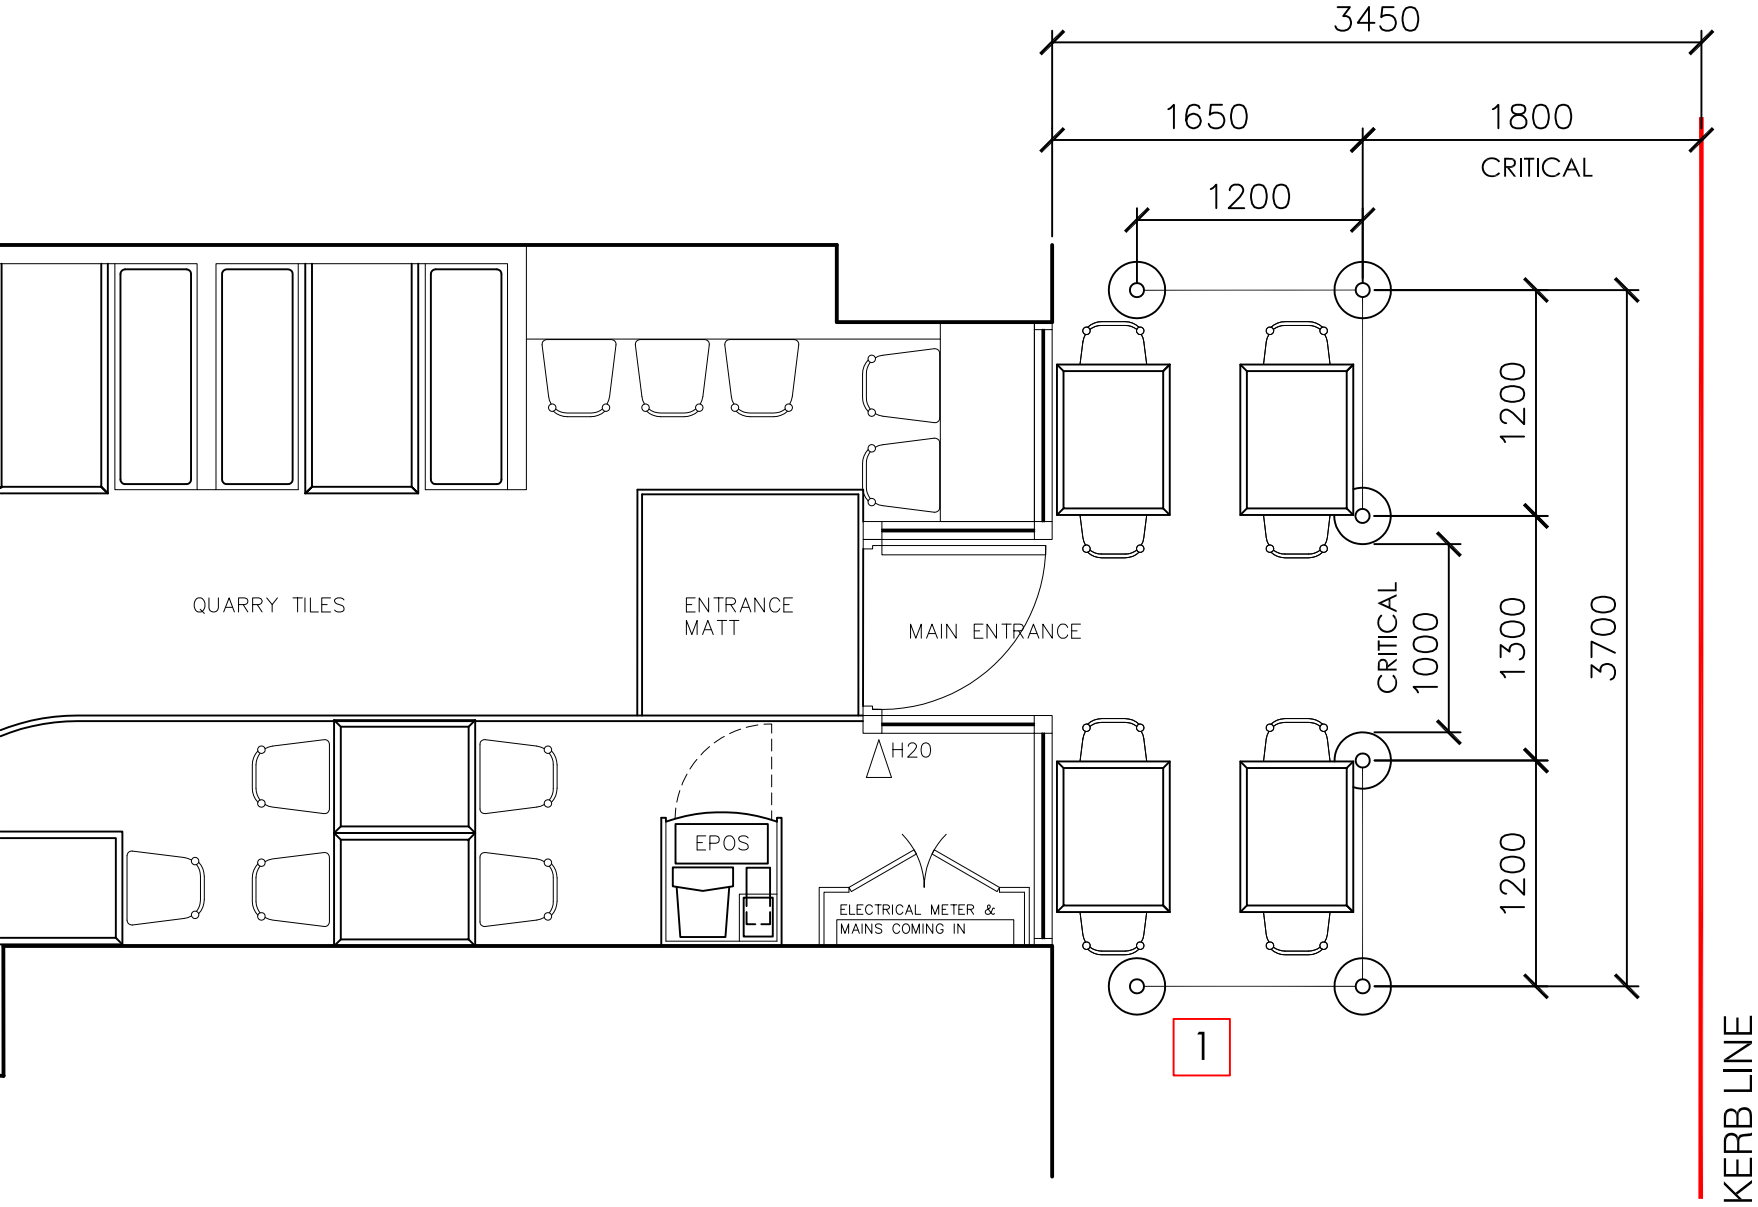

150 SOUTHAMPTON ROW,
LONDON,
WC1B 5AL

TYPICAL TABLE DIM'S

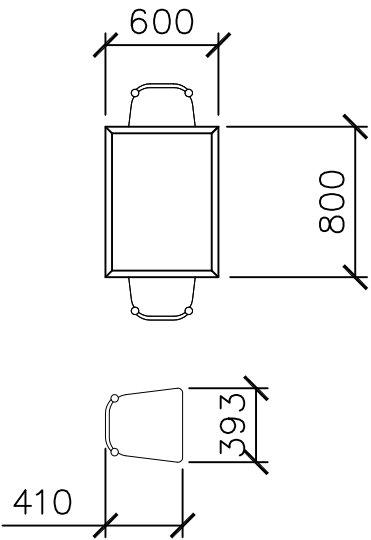

TYPICAL CHAIR DIM'S

SCOPE OF EXTERNAL WORKS

- 1 INSTALL 4 no. DIRECT REPLACEMENT 1200mm LONG BANNER
FRAMES WITH ASSOCIATED WEIGHTED CHROME POSTS

GROUND FLOOR PROPOSED WORKS

INDICATIVE FLOOR PLAN FOR THE PURPOSES OF FIXTURES
AND FINISHES REFERENCE. RETAIN EXISTING INTERNAL AND
EXTERNAL SEATING LAYOUT

3	19.11.15	Key dimensions indicated
2	19.11.15	Minor amends
1	10.11.15	First issue

Revision	Date	Description
Status		

FOR APPROVAL



Project Title

426
RUSSELL SQUARE

Drawing Title

PROPOSED EXTERNAL SEATING

Project Number	Drawing Number	Revision
426	EXT.SEAT	3
Drawn	Checked	Scale
MW	--	1:30@A1
Date	10.11.15	